


P&M DWG No. 20261-10-CA

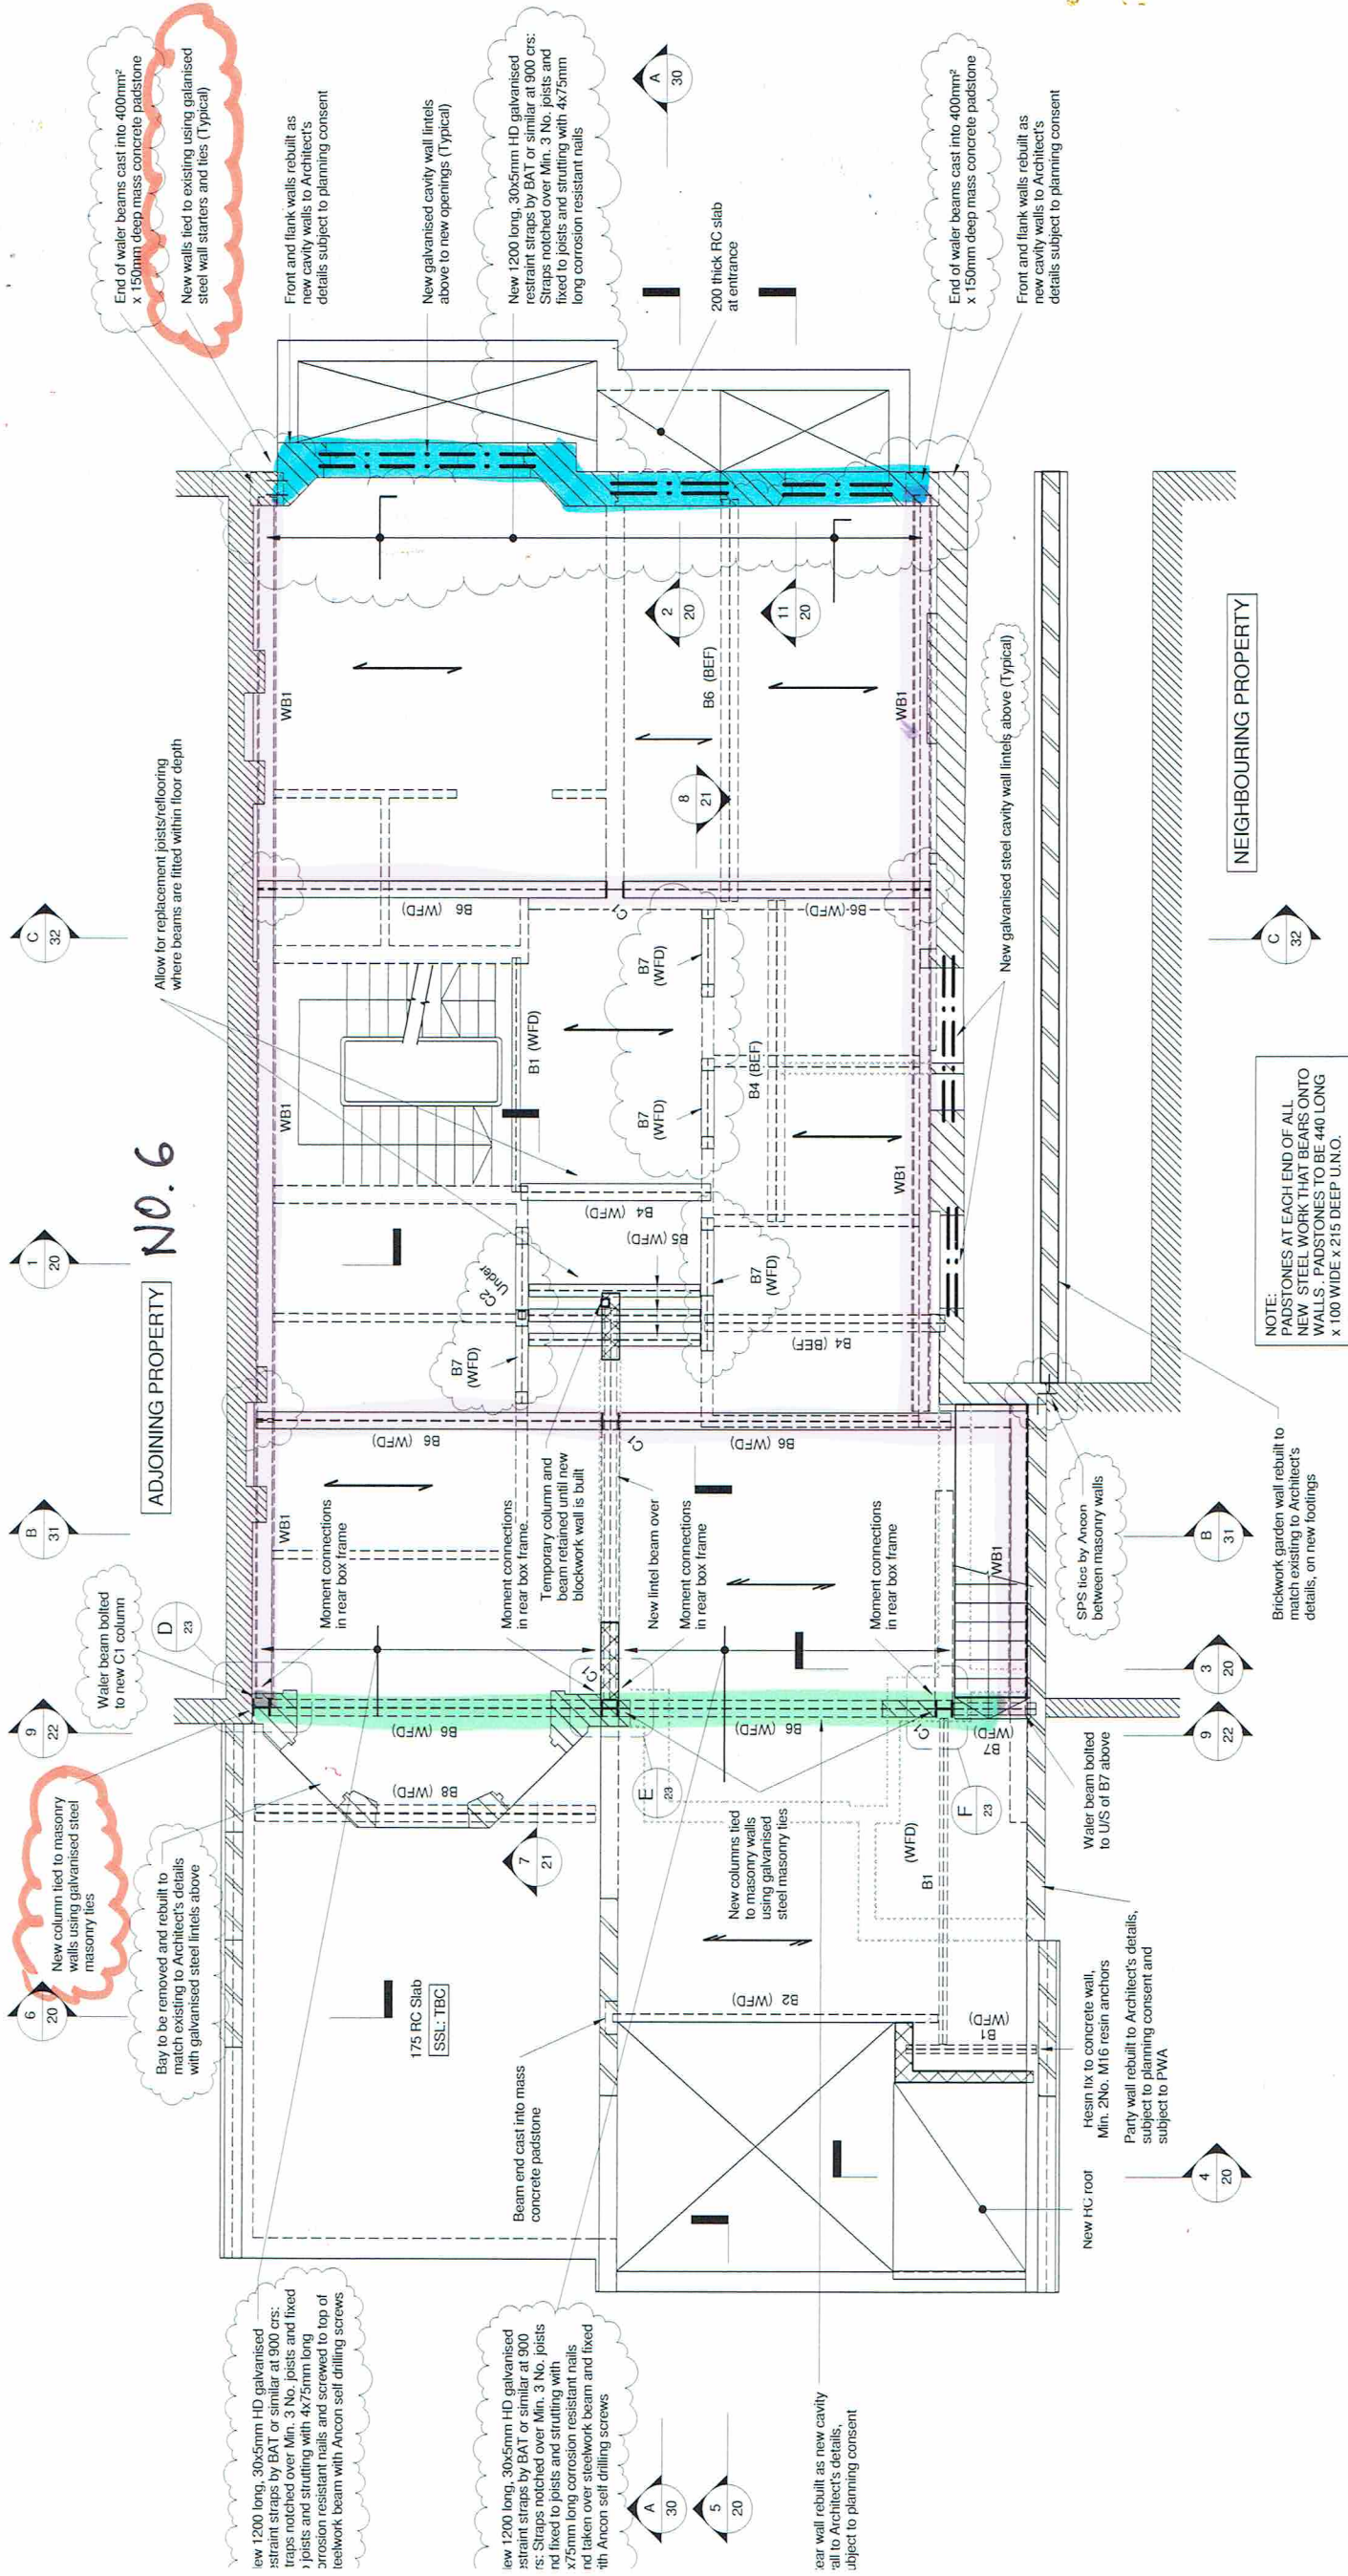

ADJOINING PROPERTY NO. 6

FRONT FACADE : TRAD. STIFF CAVITY WALL

3-STORY STEEL BOX BEAM IN REAR FACADE

WATER BEAM AND TRANSVERSE BEAMS TO STIFFEN @ GROUND FLOOR

NOTE:
PADSTONES AT EACH END OF ALL
NEW STEEL WORK THAT BEARS ONTO
WALLS. PADSTONES TO BE 400 LONG
x 100 WIDE x 215 DEEP U.N.O.