

rev	date	description	drawn	checked

baileypartnership
CONSTRUCTION AND PROPERTY CONSULTANTS
www.baileypartnership.co.uk


REPLY TO

BRISTOL	01179 474380	<input type="checkbox"/>
EXETER	01392 433241	<input checked="" type="checkbox"/>
PLYMOUTH	01752 229259	<input type="checkbox"/>
SEVENOAKS	01732 885835	<input type="checkbox"/>
TRURO	01872 561686	<input type="checkbox"/>

Project
10a Great Ormond Street

Title
Proposed Sections

Client
Lucinda Cruddas

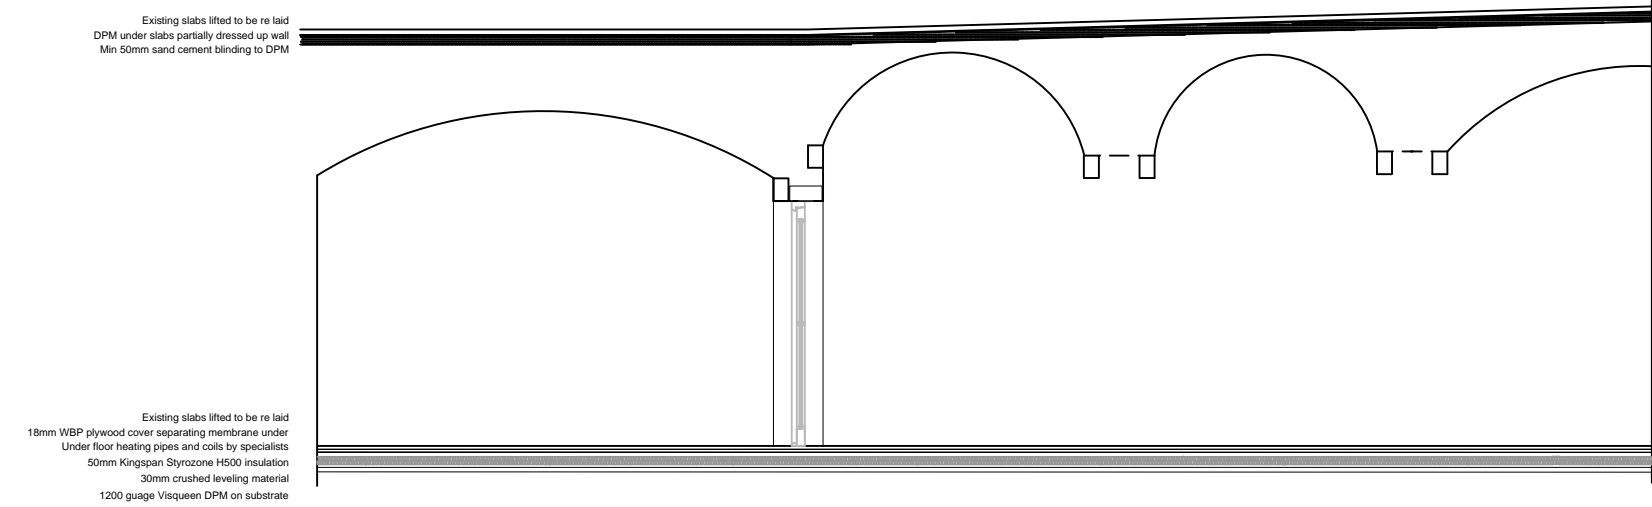

Drawn MDW	Checked RS	DO NOT SCALE FROM THIS DRAWING CHECK ALL DIMENSIONS ON SITE THIS DRAWING IS COPYRIGHT ©
Scale 1:50@A3	Date 08/12/2014	Issue Status Planning
Drawing No. 26241-000-S-001		CAD ref: 26241-000-S-001.dwg
		Revision