


Elevation 1

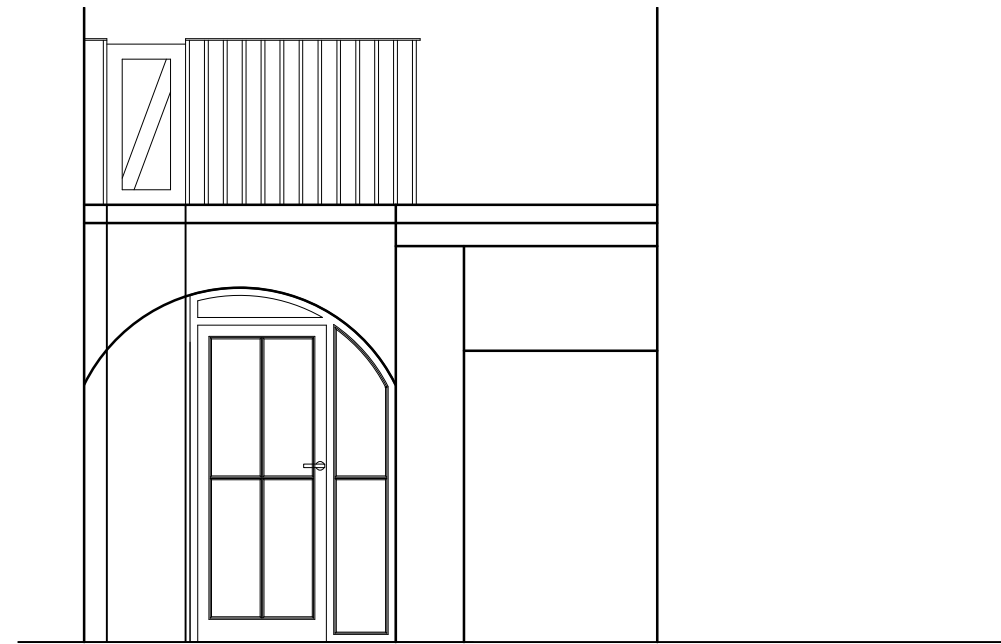

Elevation 2



Elevation 3

rev	date	description	drawn
A	07/12/15	Elevations amended for planning	MDV

**baileypartnership**  
CONSTRUCTION AND PROPERTY CONSULTANTS

www.baileypartnership.co.uk

REPLY TO

BRISTOL	01179 474380	<input type="checkbox"/>
EXETER	01392 433241	<input type="checkbox"/>
PLYMOUTH	01752 229259	<input type="checkbox"/>
SEVENOAKS	01732 885835	<input checked="" type="checkbox"/>
TRURO	01872 561686	<input type="checkbox"/>

Project

10A Great Ormond Street

Title

Proposed Elevations

Client

Lucinda Cruddas

Drawn CHB	Checked RS	DO NOT SCALE FROM THIS DRAWING CHECK ALL DIMENSIONS ON SITE THIS DRAWING IS COPYRIGHT ©
Scale 1:50@A3	Date 07/09/2015	Issue Status Planning
Drawing No. 26241-315-B-001		CAD ref: 26241-315-B-001
		Revision A