

Rev	Date	Description	By
A	20.12.14	Drawing Complete	KG
B	11.12.15	REVISED PLANNING APPLICATION	KH

EXISTING ROOF HEIGHT (+67.27)

FOURTH FLOOR (+64.70)


THIRD FLOOR (+61.55)

SECOND FLOOR (+58.50)

FIRST FLOOR (+55.03)

GROUND FLOOR (+51.2)

STREET LEVEL

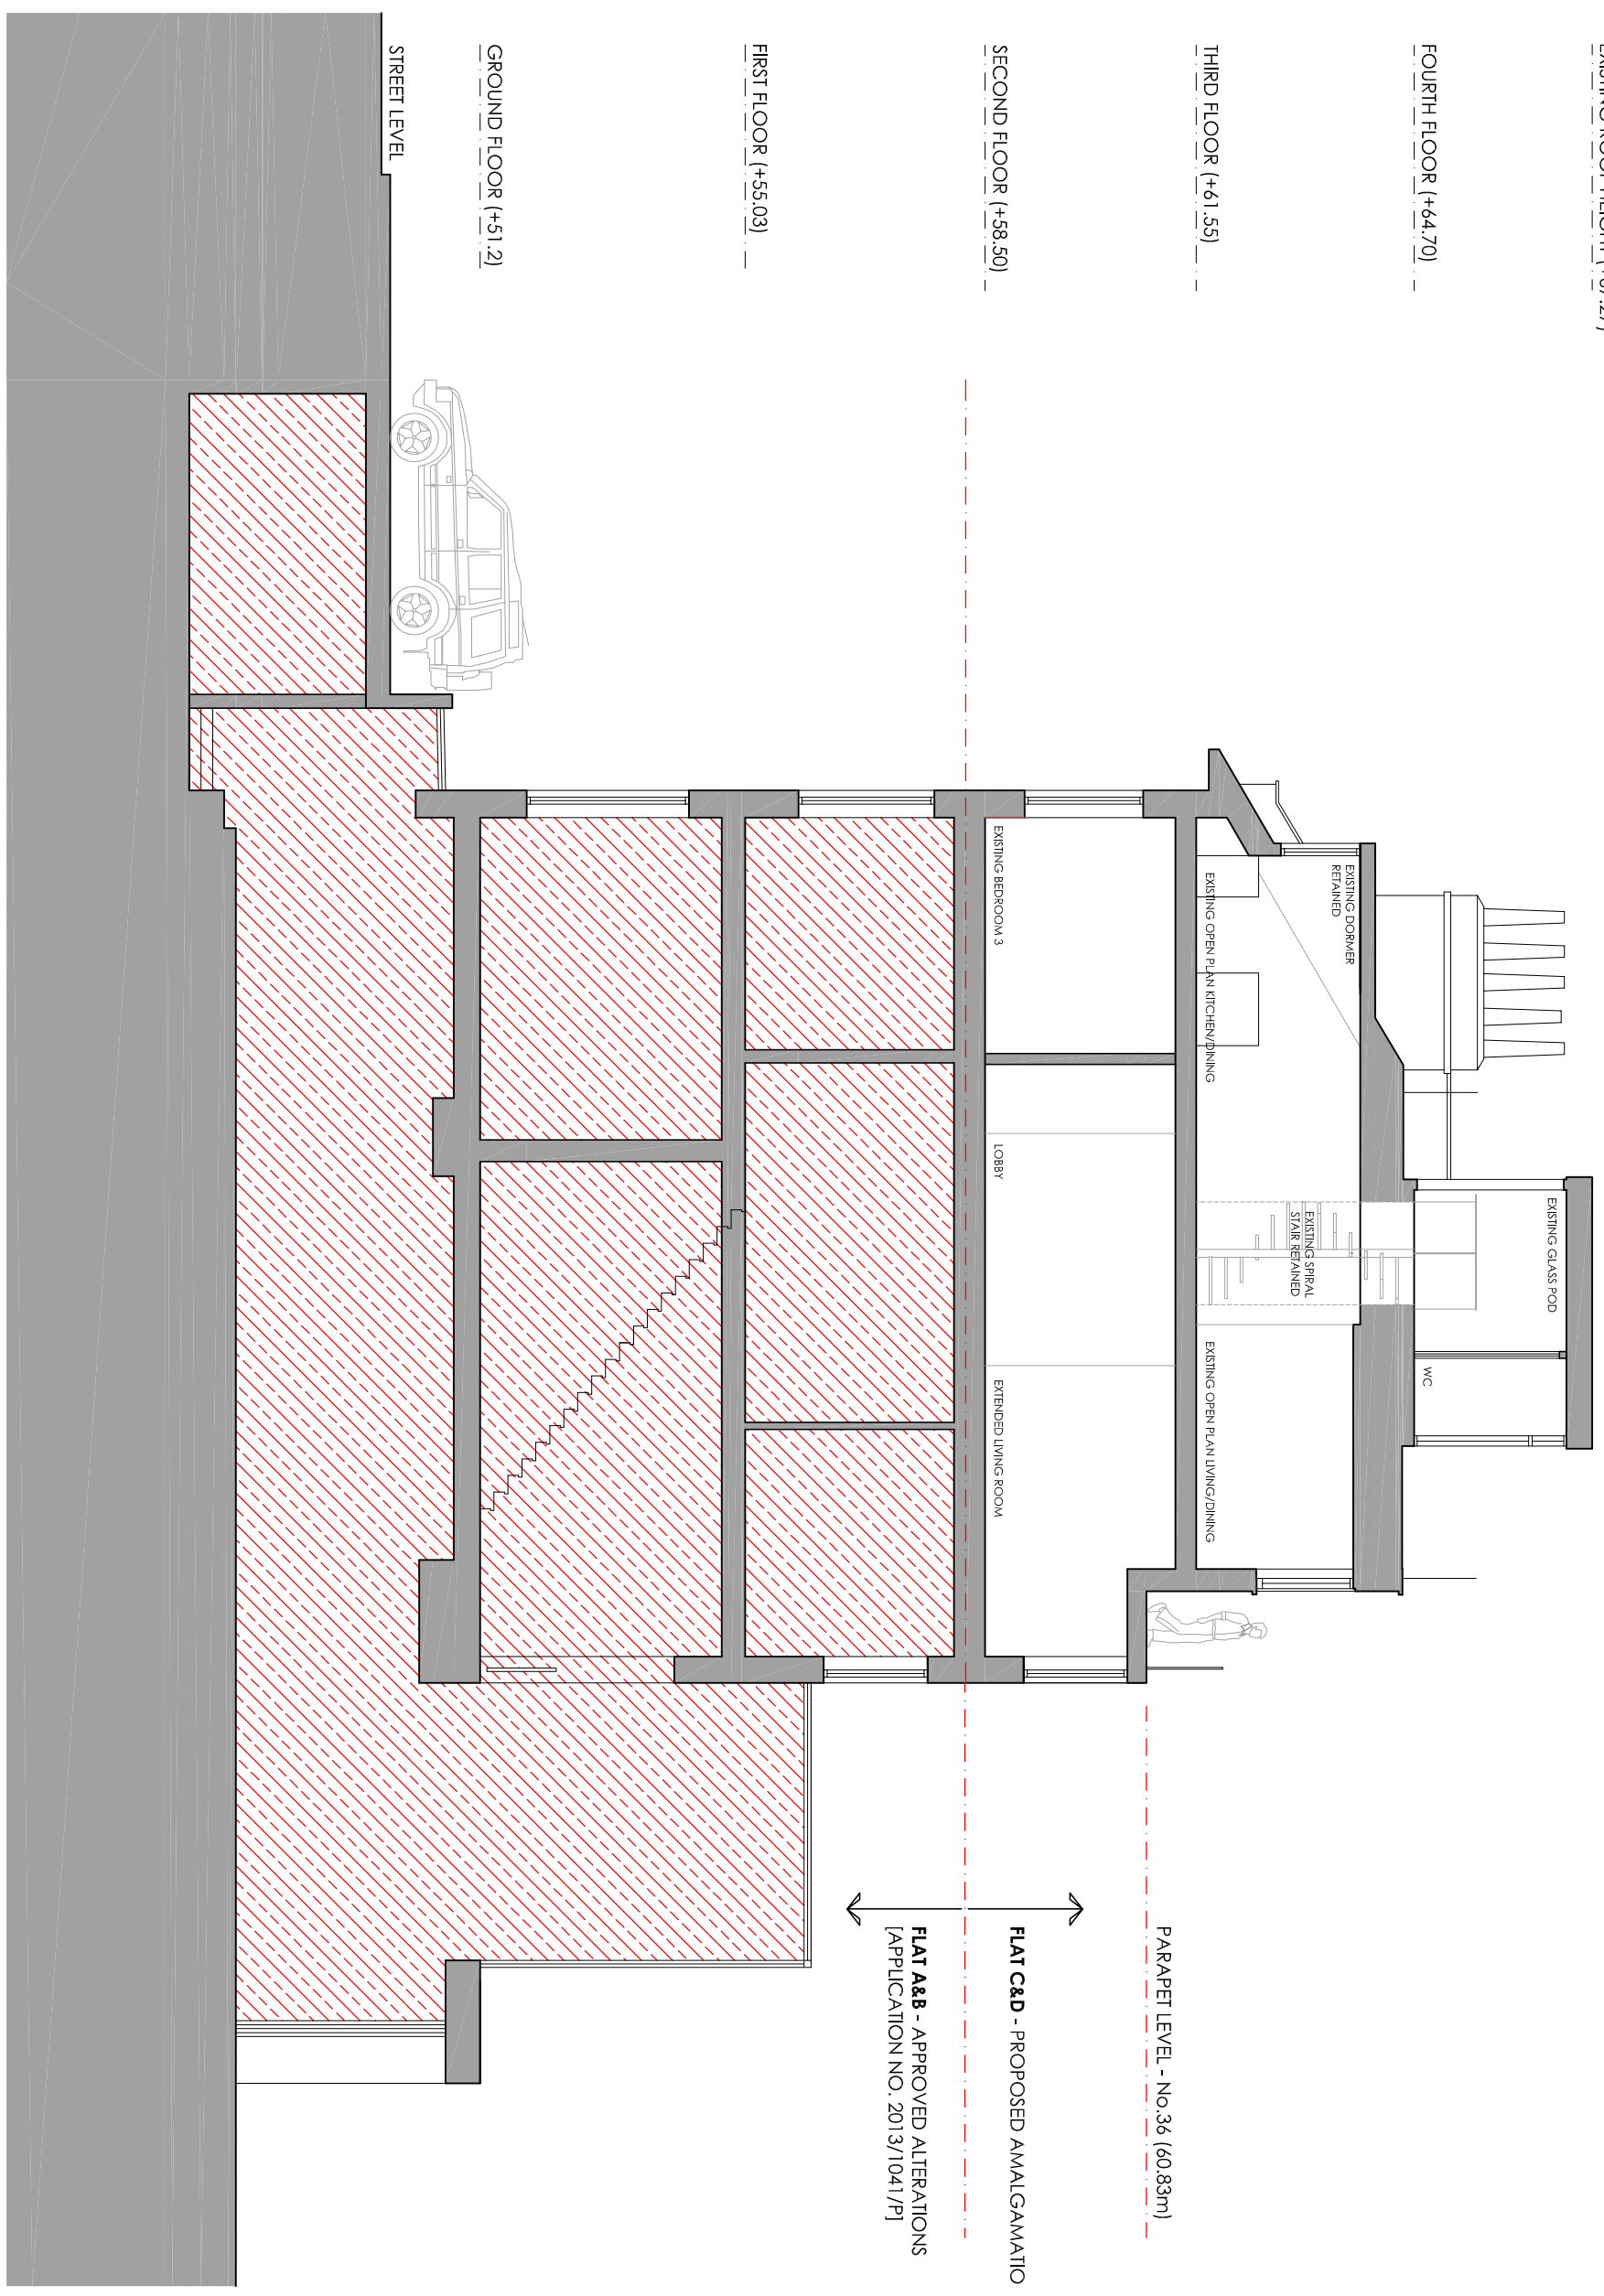

PARAPET LEVEL - No.36 (60.83m)

FLAT C&D - PROPOSED AMALGAMATION

FLAT A&B - APPROVED ALTERATIONS
 [APPLICATION NO. 2013/1041/P]

GENERAL ARRANGEMENT - SECTION AA



the DRAWING ROOM

LONDON...
 Lincoln House, 1-3 Britton Road, London SW9 6DE
 0208 935 5129

YORKSHIRE...
 The Coach House (west), West End Road, Leeds
 LS28 5FP
www.thedrawingroom-ld.com
info@thedrawingroom-ld.com

architecture, design & GOOD IDEAS

Project:	38 Regent's Park Road Pimrose Hill, Camden
Client:	Mr S Novick
Site:	PROPOSED SECTION A-A

Date	Scale	Size	Drawn	Checked
18.12.14	1:100	A3	KG	KH
Project No:	Eng No:	Rev:	Scale:	
2014-003	111	8	PLANNING	