


Rev		Revised	By
A	26.12.14	Drawing Created	SR
B	11.12.15	REVISED PLANNING APPLICATION	SR
C	17.12.15	DEVELOPED TO SUBMITTAL	SR
D	17.12.15	DEVELOPED TO SUBMITTAL	SR

Project					
36 Regent's Park Road					
Primrose Hill, Camden					
Client					
Mr S Novick					
Title					
PROPOSED SECTION B-B					
Date:	18.12.14	Scale:	1:100	Drawn:	AS
Project No:	2014-003	Drawn By:	D	Check:	KG
				Project:	PLANNING

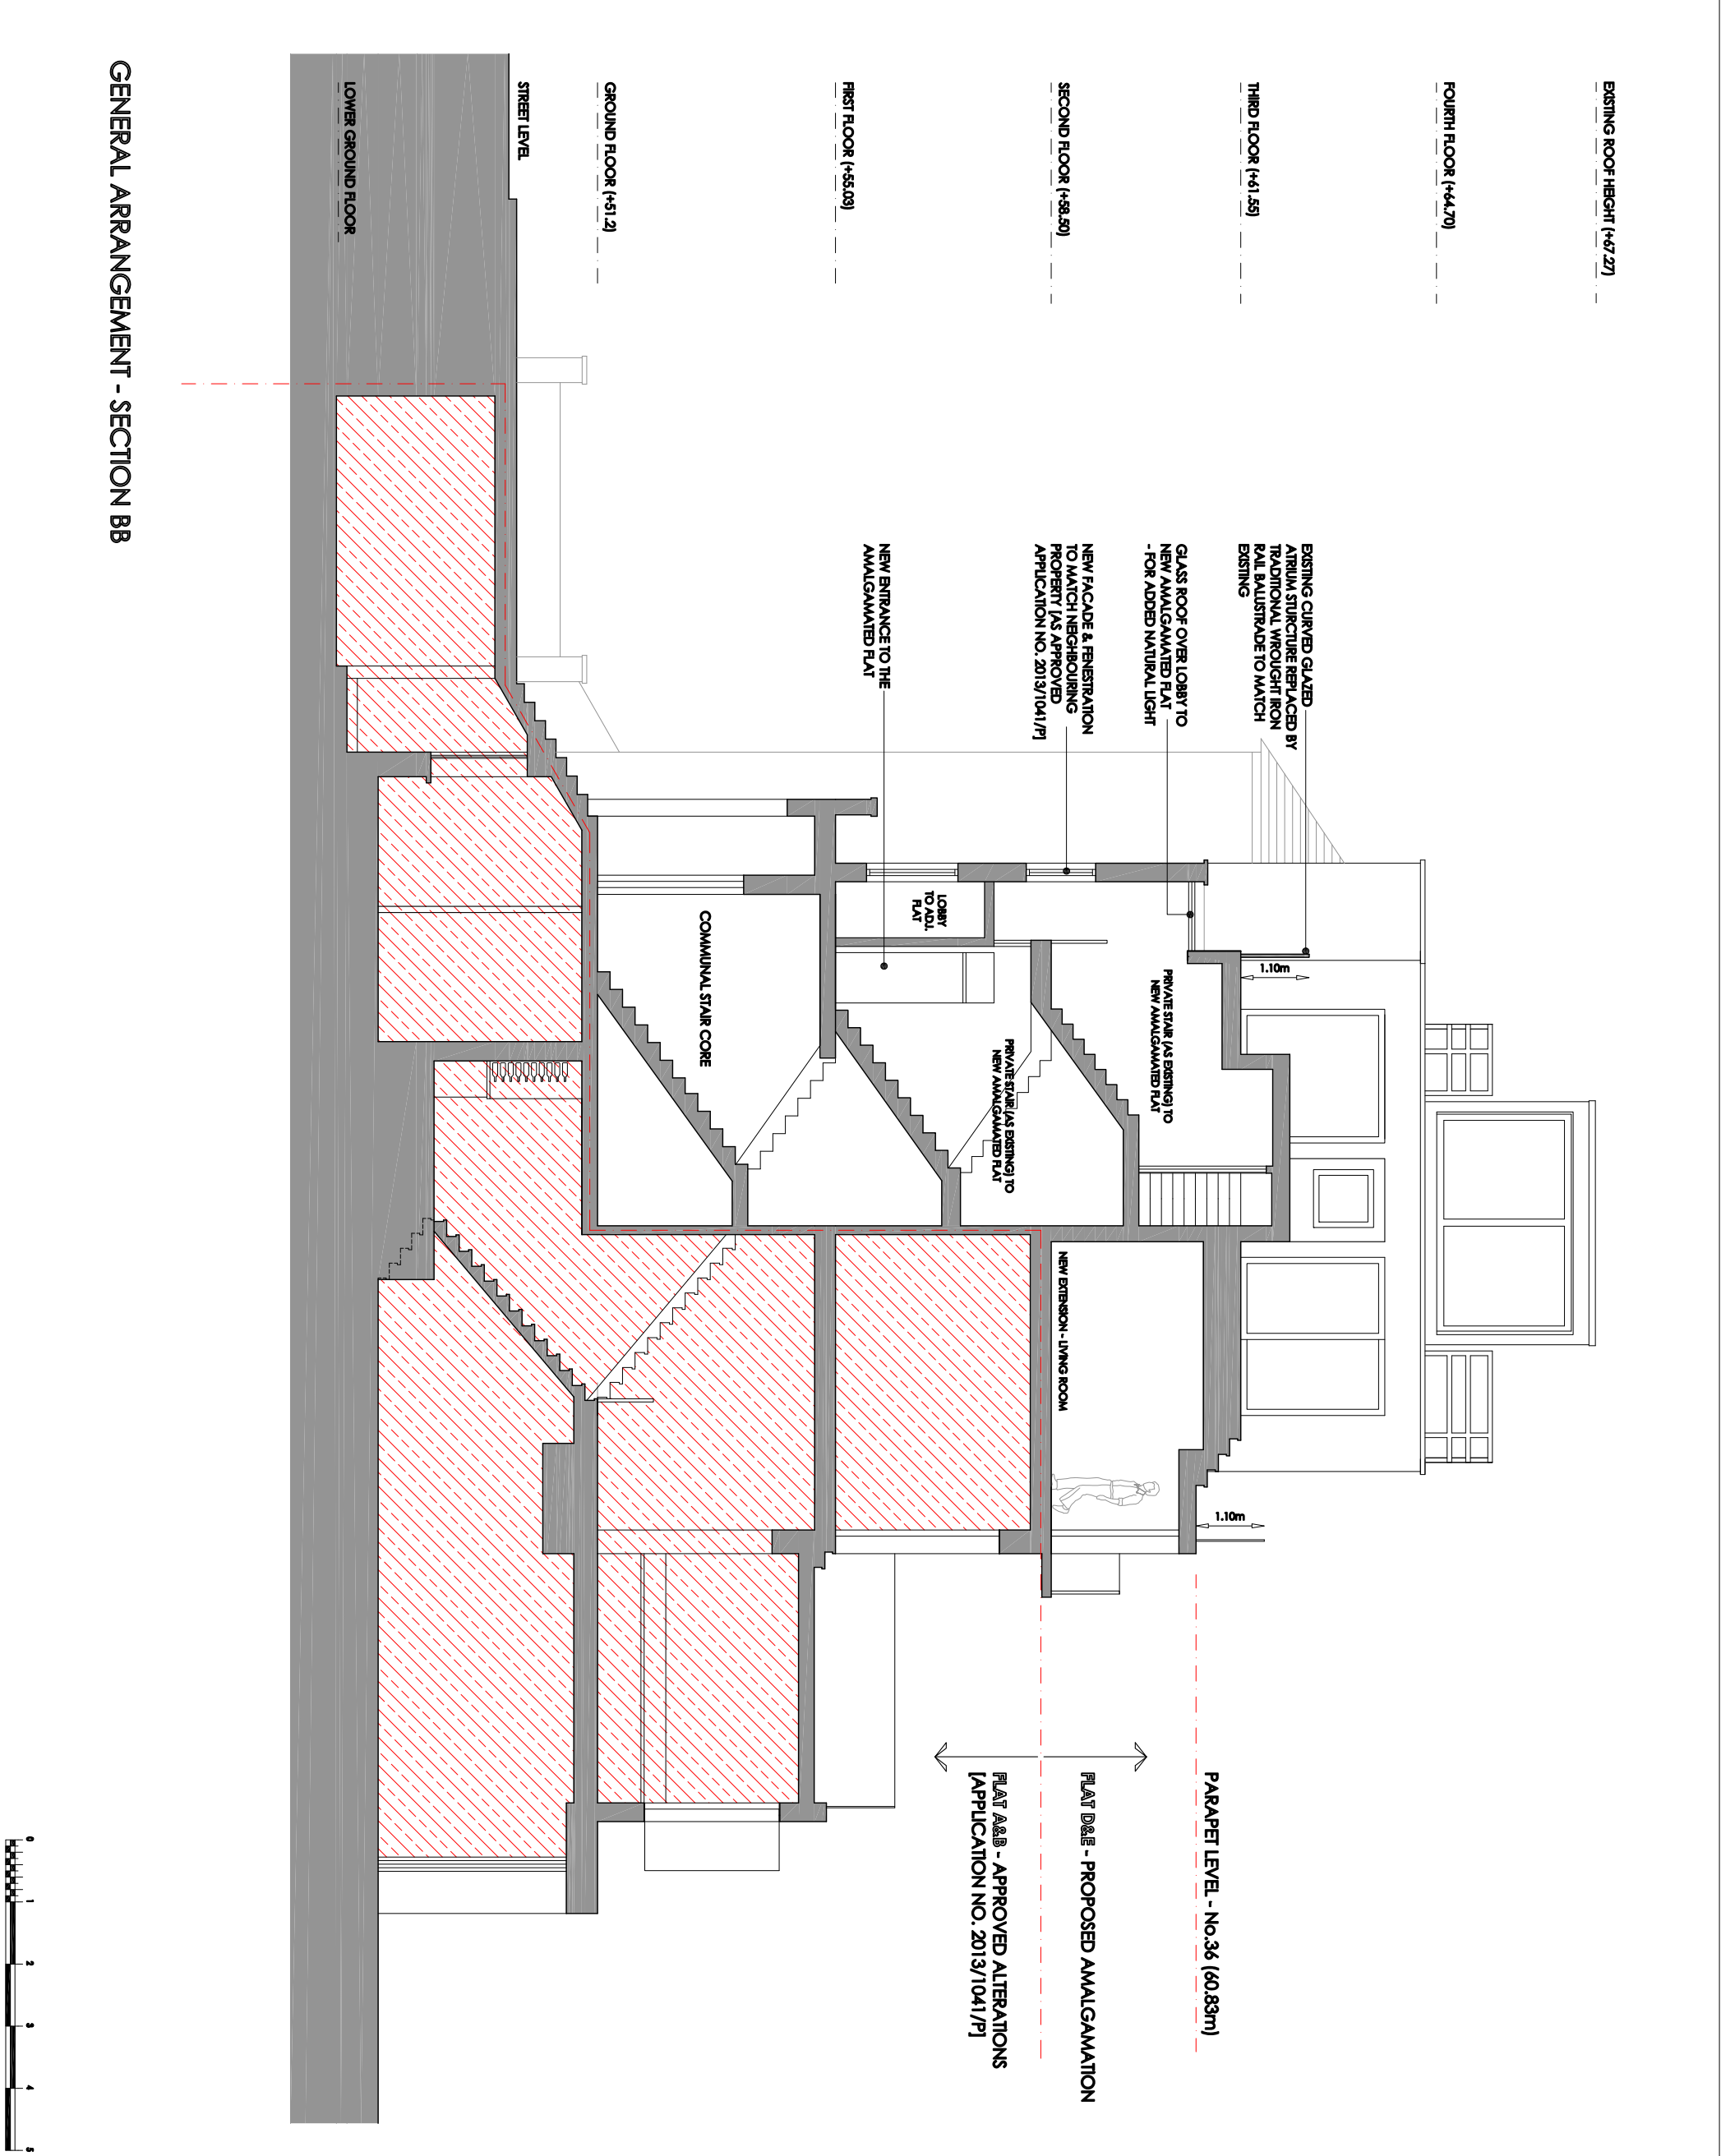

the DRAWING ROOM

LONDON...
Lincoln House, 1-3 Britton Road, London SW9 0DE
0208 838 8129

YORKSHIRE...
The Coach House (new), West End Road, Leeds
LS28 8FP
www.thedrawingroom-uk.com
info@thedrawingroom-uk.com

architecture, design & GOOD IDEAS