

Rev		Drawn	By
A	1:1:13	REVISED PLANNING APPLICATION	SH

EXISTING ROOF HEIGHT (+67.27)

FOURTH FLOOR (+64.70)


THIRD FLOOR (+61.55)

SECOND FLOOR (+58.50)

FIRST FLOOR (+55.03)

GROUND FLOOR (+51.2)

STREET LEVEL

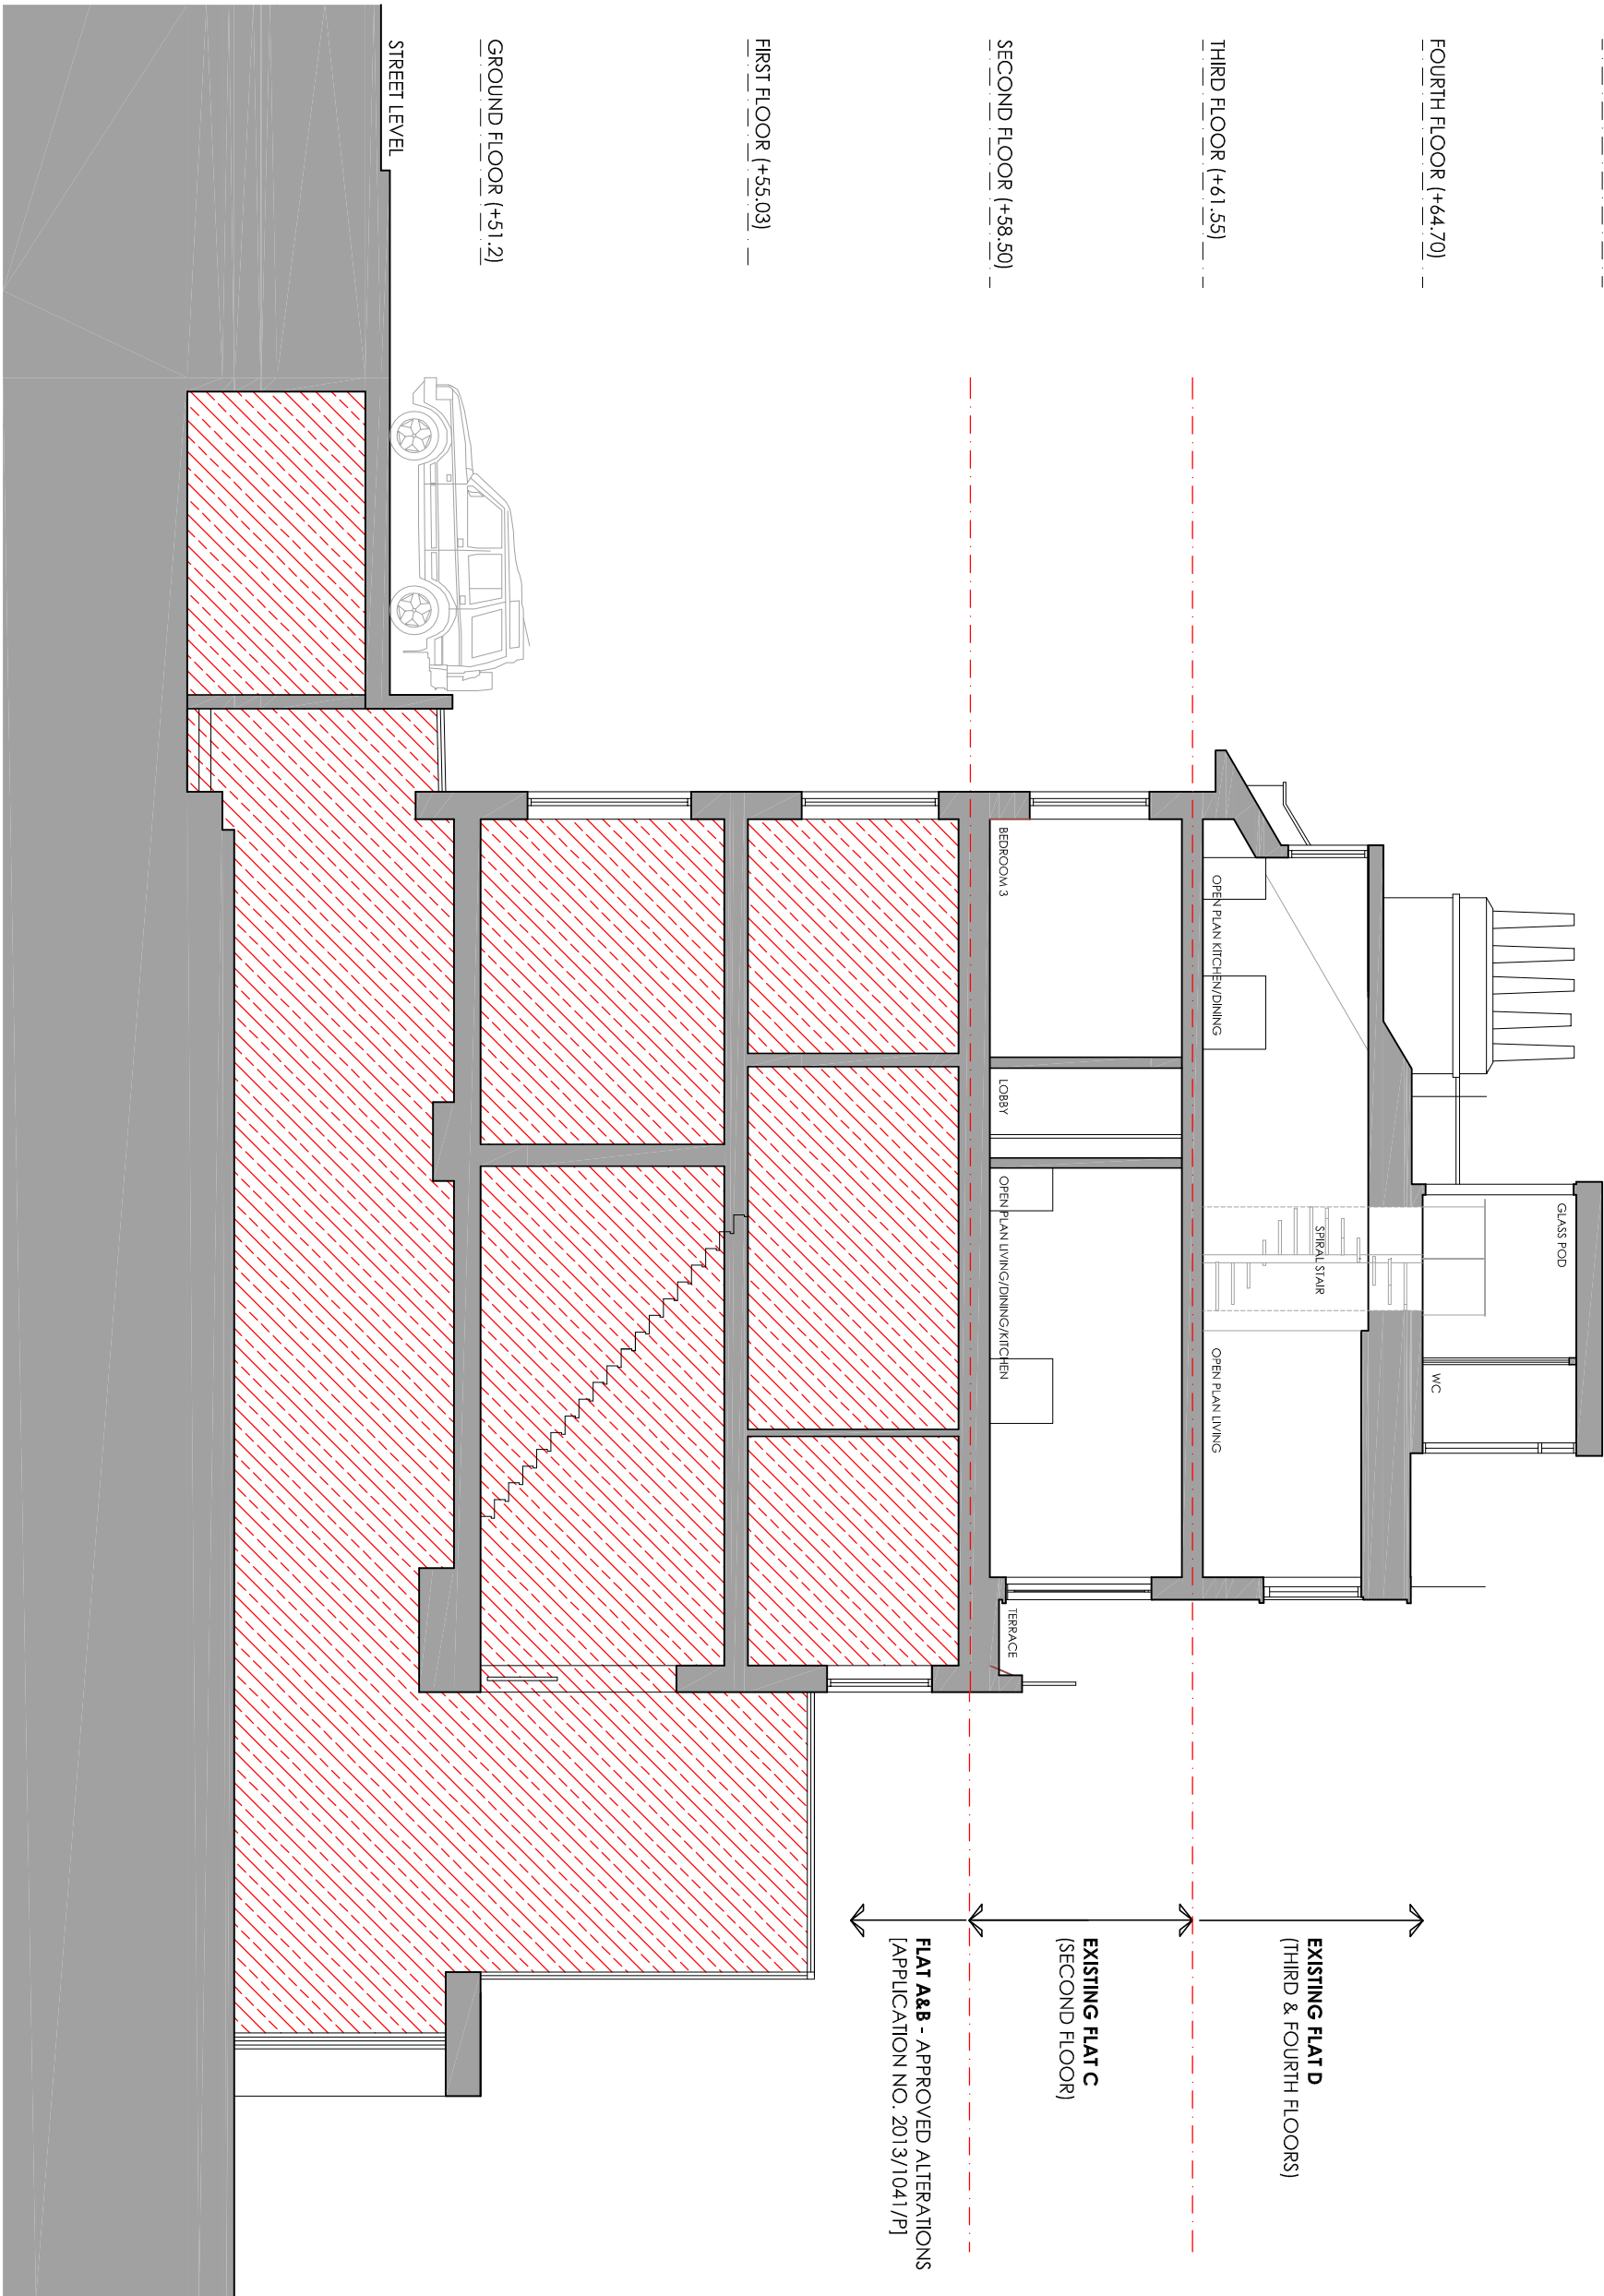

GENERAL ARRANGEMENT - SECTION AA



Project: 38 Regent's Park Road Primrose Hill, Camden					
Client: Mr S Novick					
Title: EXISTING SECTION A-A					
Date:	Scale:	Rev:	Drawn:	Checked:	
05.02.15	1:100	A3	KH	KG	
Project No:	Draw No:	Rev:	Scale:	Planning:	
2014-003	113	A		PLANNING	

the DRAWING ROOM

LONDON...
Lincoln House, 1-3 Britton Road, London SW9 6DE
0208 935 5129

YORKSHIRE...
The Coach House (west), West End Road, Leeds
LS28 5FP
www.thedrawingroom-ltd.com
info@thedrawingroom-ltd.com

architecture, design & GOOD IDEAS