



Proposed Cross Section 1:25

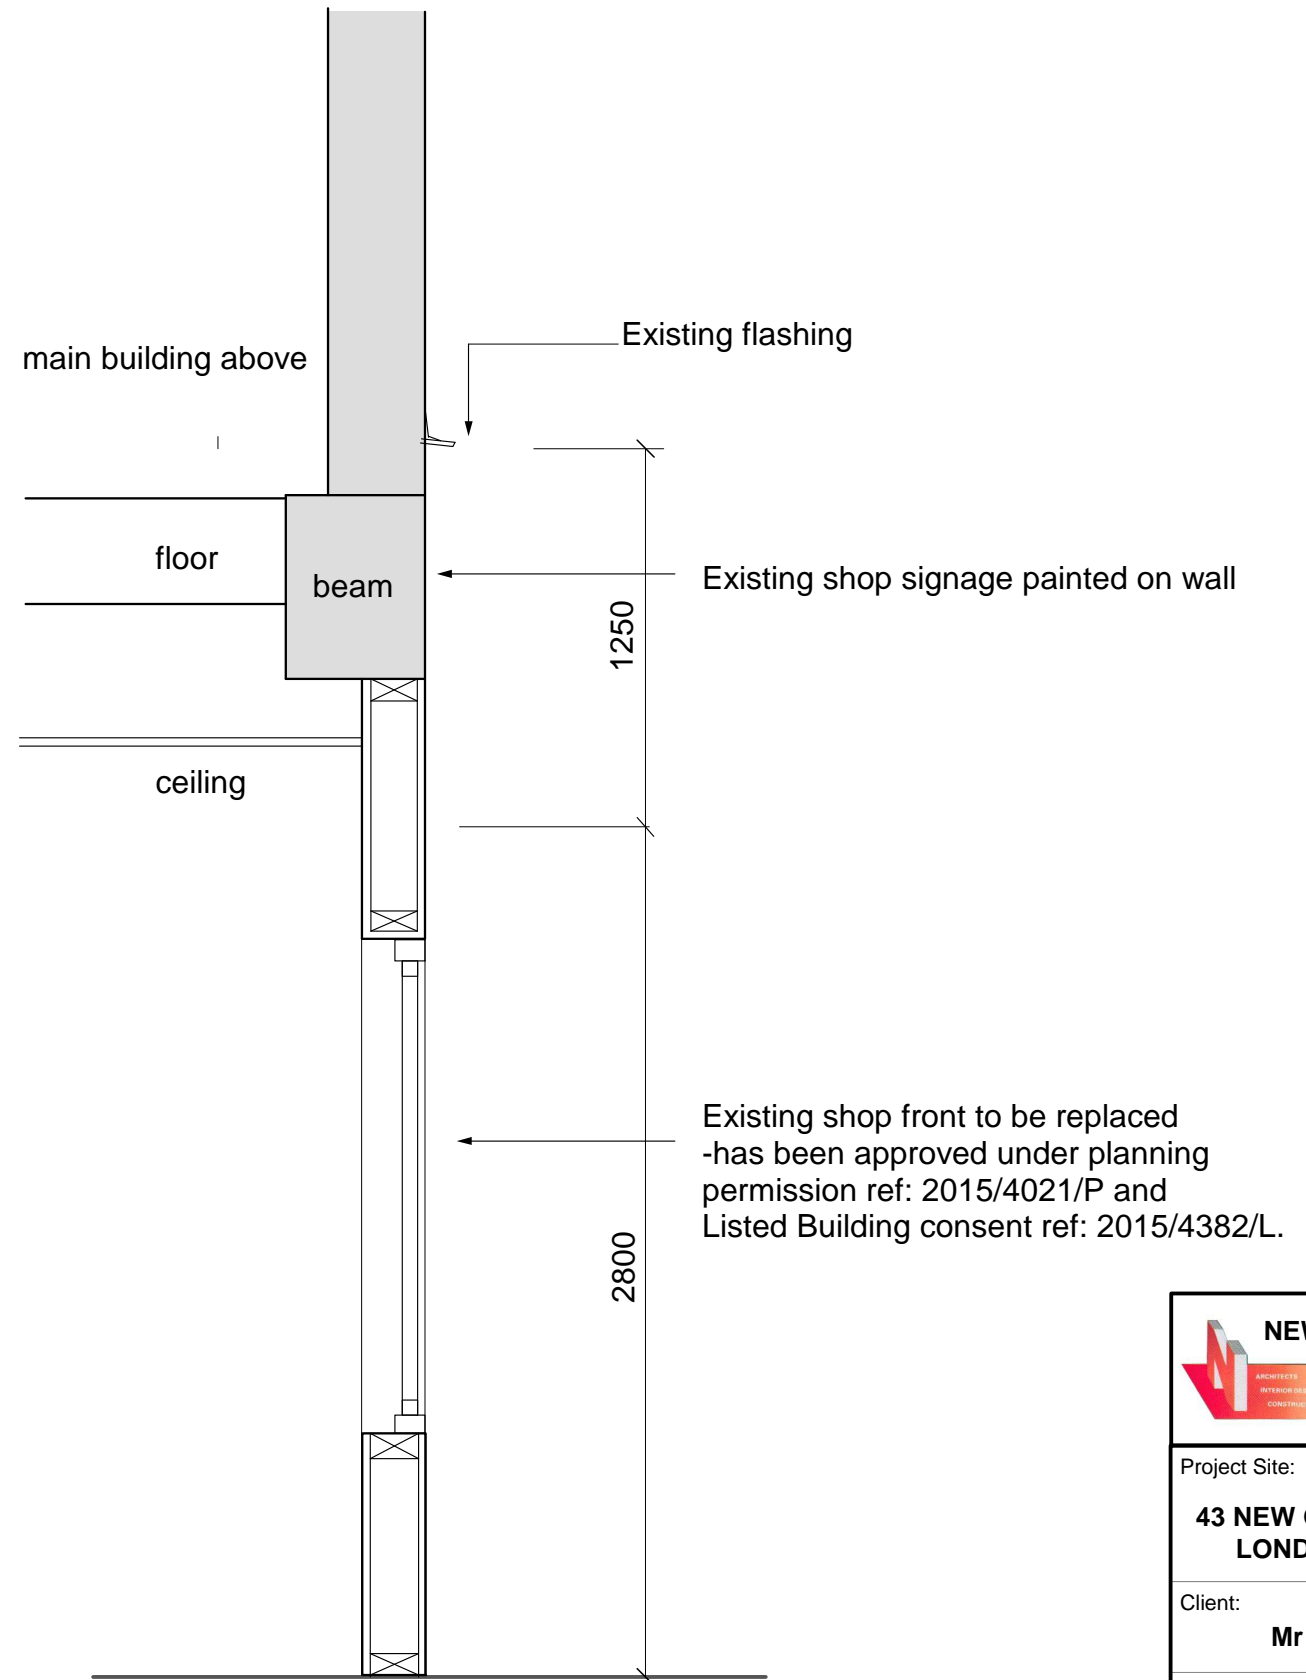

Existing Cross Section 1:25

 NEW IMAGE DESIGN <small>ARCHITECTS INTERIOR DESIGN CONTRACTORS</small>		
2A Tiverton Road London N18 1DW Tel: 02083456883		
Project Site: 43 NEW OXFORD STREET, LONDON, WC1A 1BH		
Client: Mr Terry Zhao		
Drawing Title: Existing & Proposed Cross Sections		
Drawing No.: 451/SD/02		
Date:	Scale:	
Jan/2016	1:25	A