



PROPOSED SECTION AA  
1:200@A3

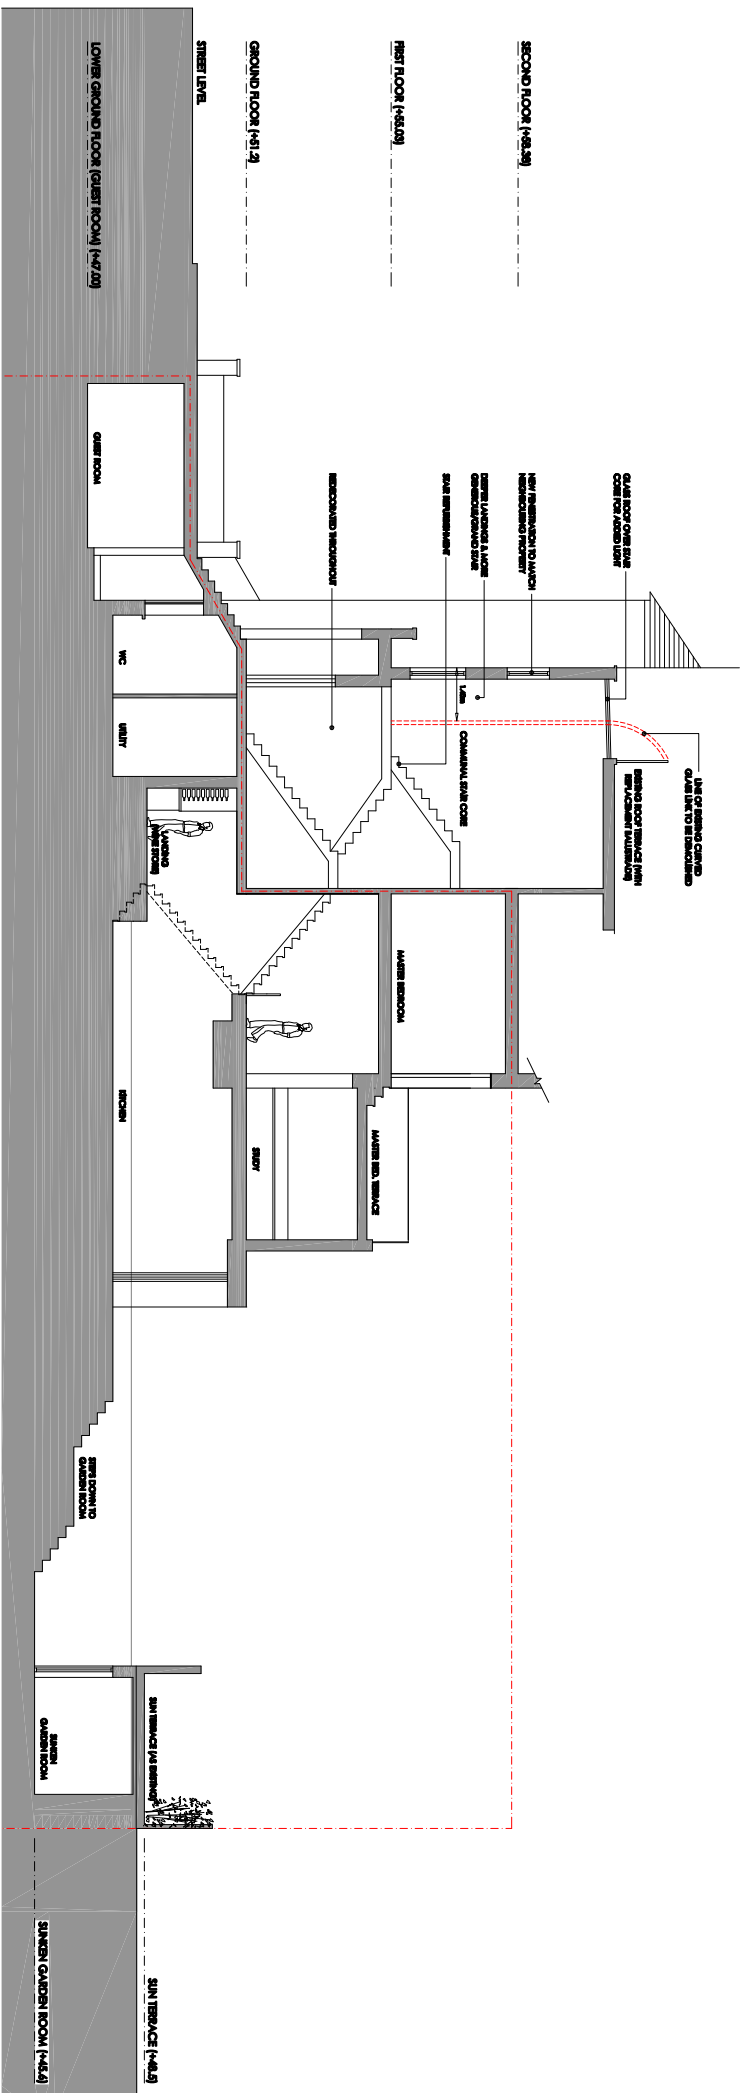

PROPOSED SECTION BB  
1:200@A3

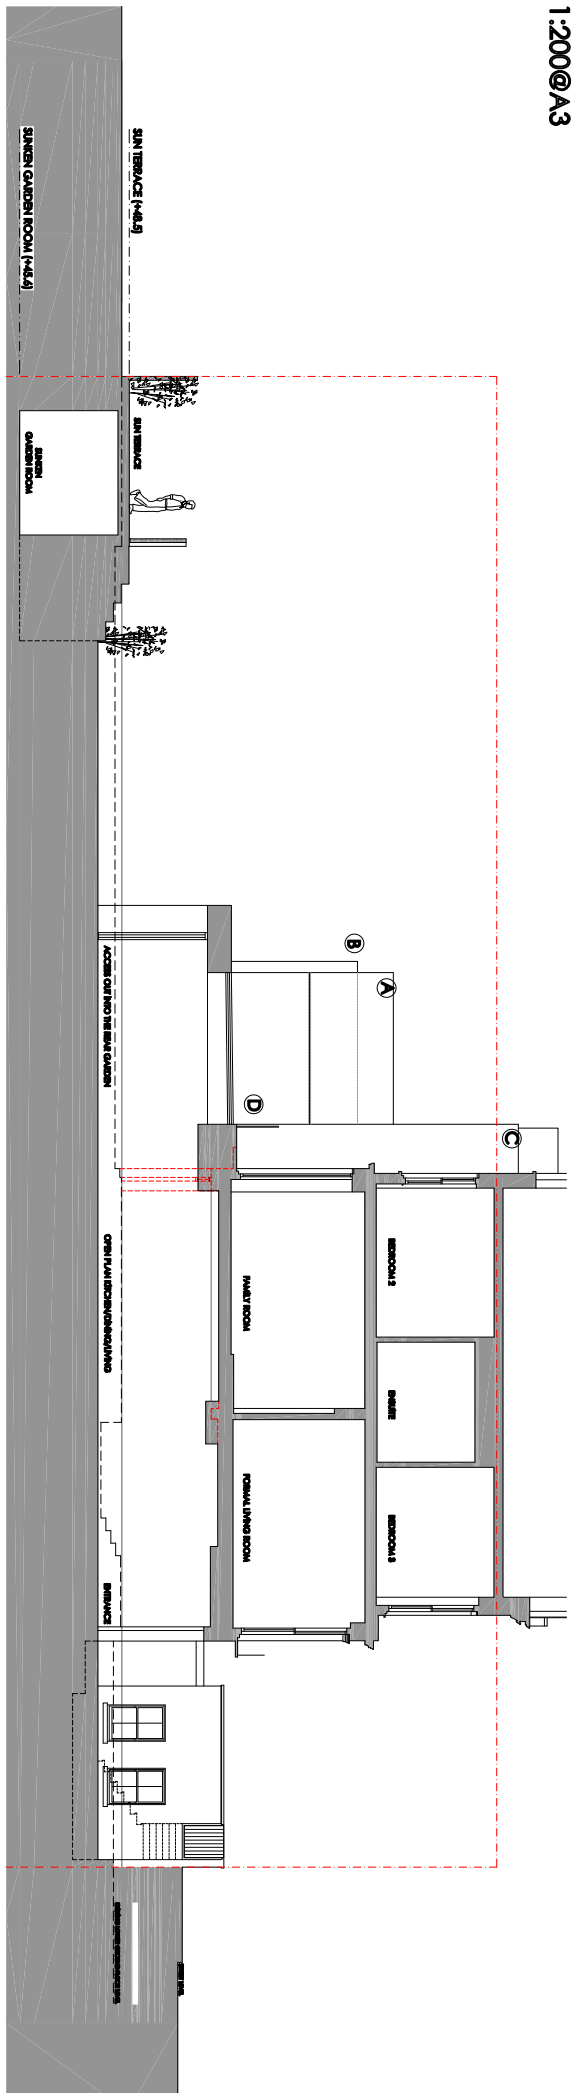

PROPOSED SECTIONAL ELEVATION DD  
1:200@A3



Rev	Date	By

- Ⓐ PROPOSED "GLASS BOX" EXTENSION TO EXTEND UP TO FORM BALUSTRADE TO FIRST FLOOR TERRACE
- Ⓑ REPLACEMENT LONDON STOCK BRICK EXTENSION
- Ⓒ EXISTING PROJECTING BRICK FACADE TO BE RETAINED AS EXISTING
- Ⓓ GLAZED ROOF OVER DINING AREA TO LOWER GROUND FLOOR REAR EXTENSION

<b>PROPOSED SECTIONS</b>					
Date:	Scale:	Rev:	Drawn:	Checked:	
08.01.16	1:200	A3	IGH	IGG	
Project No:	Drawn By:	Rev:	Scale:	Notes:	
2014-002	105	-		PLANNING	

**the DRAWING ROOM**

LONDON...  
London House, 1-3 Britton Road, London SW9 0DE  
0208 838 8123

YORKSHIRE...  
The Coach House (new), West End Road, Leeds  
LS28 8FP  
www.thedrawingroom-uk.com  
info@thedrawingroom-uk.com

*architecture, design & GOOD IDEAS*

**Project:**  
38a's Regents Park Road  
Primrose Hill, Camden

**Client:**  
Mr & Mrs O'Brien

Copyright of the drawings remains the sole property of The Drawing Room. All rights reserved. No part of this drawing may be reproduced, stored in a retrieval system, or transmitted in any form or by any means, electronic, mechanical, photocopying, recording, or by any information storage and retrieval system, without the prior written permission of The Drawing Room.