




3 KEY PLAN
Scale: 1:200

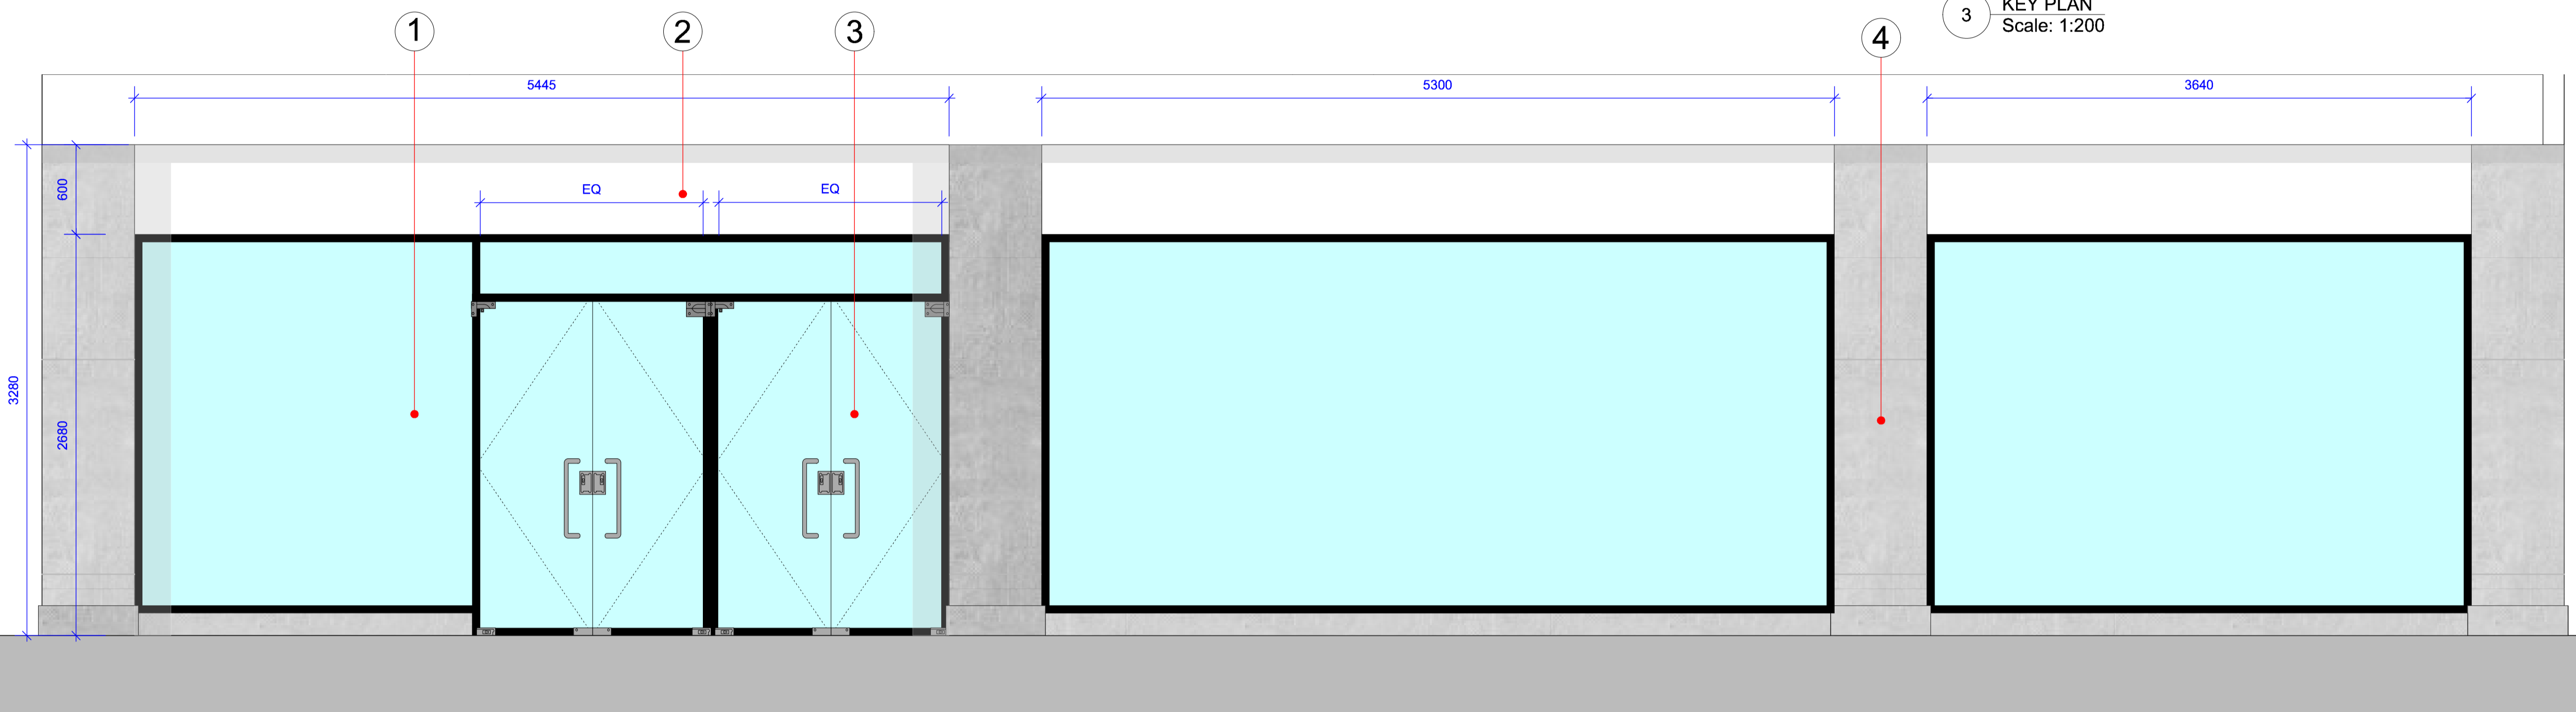

1 EXISTING EXTERNAL ELEVATION A
Scale: 1:25

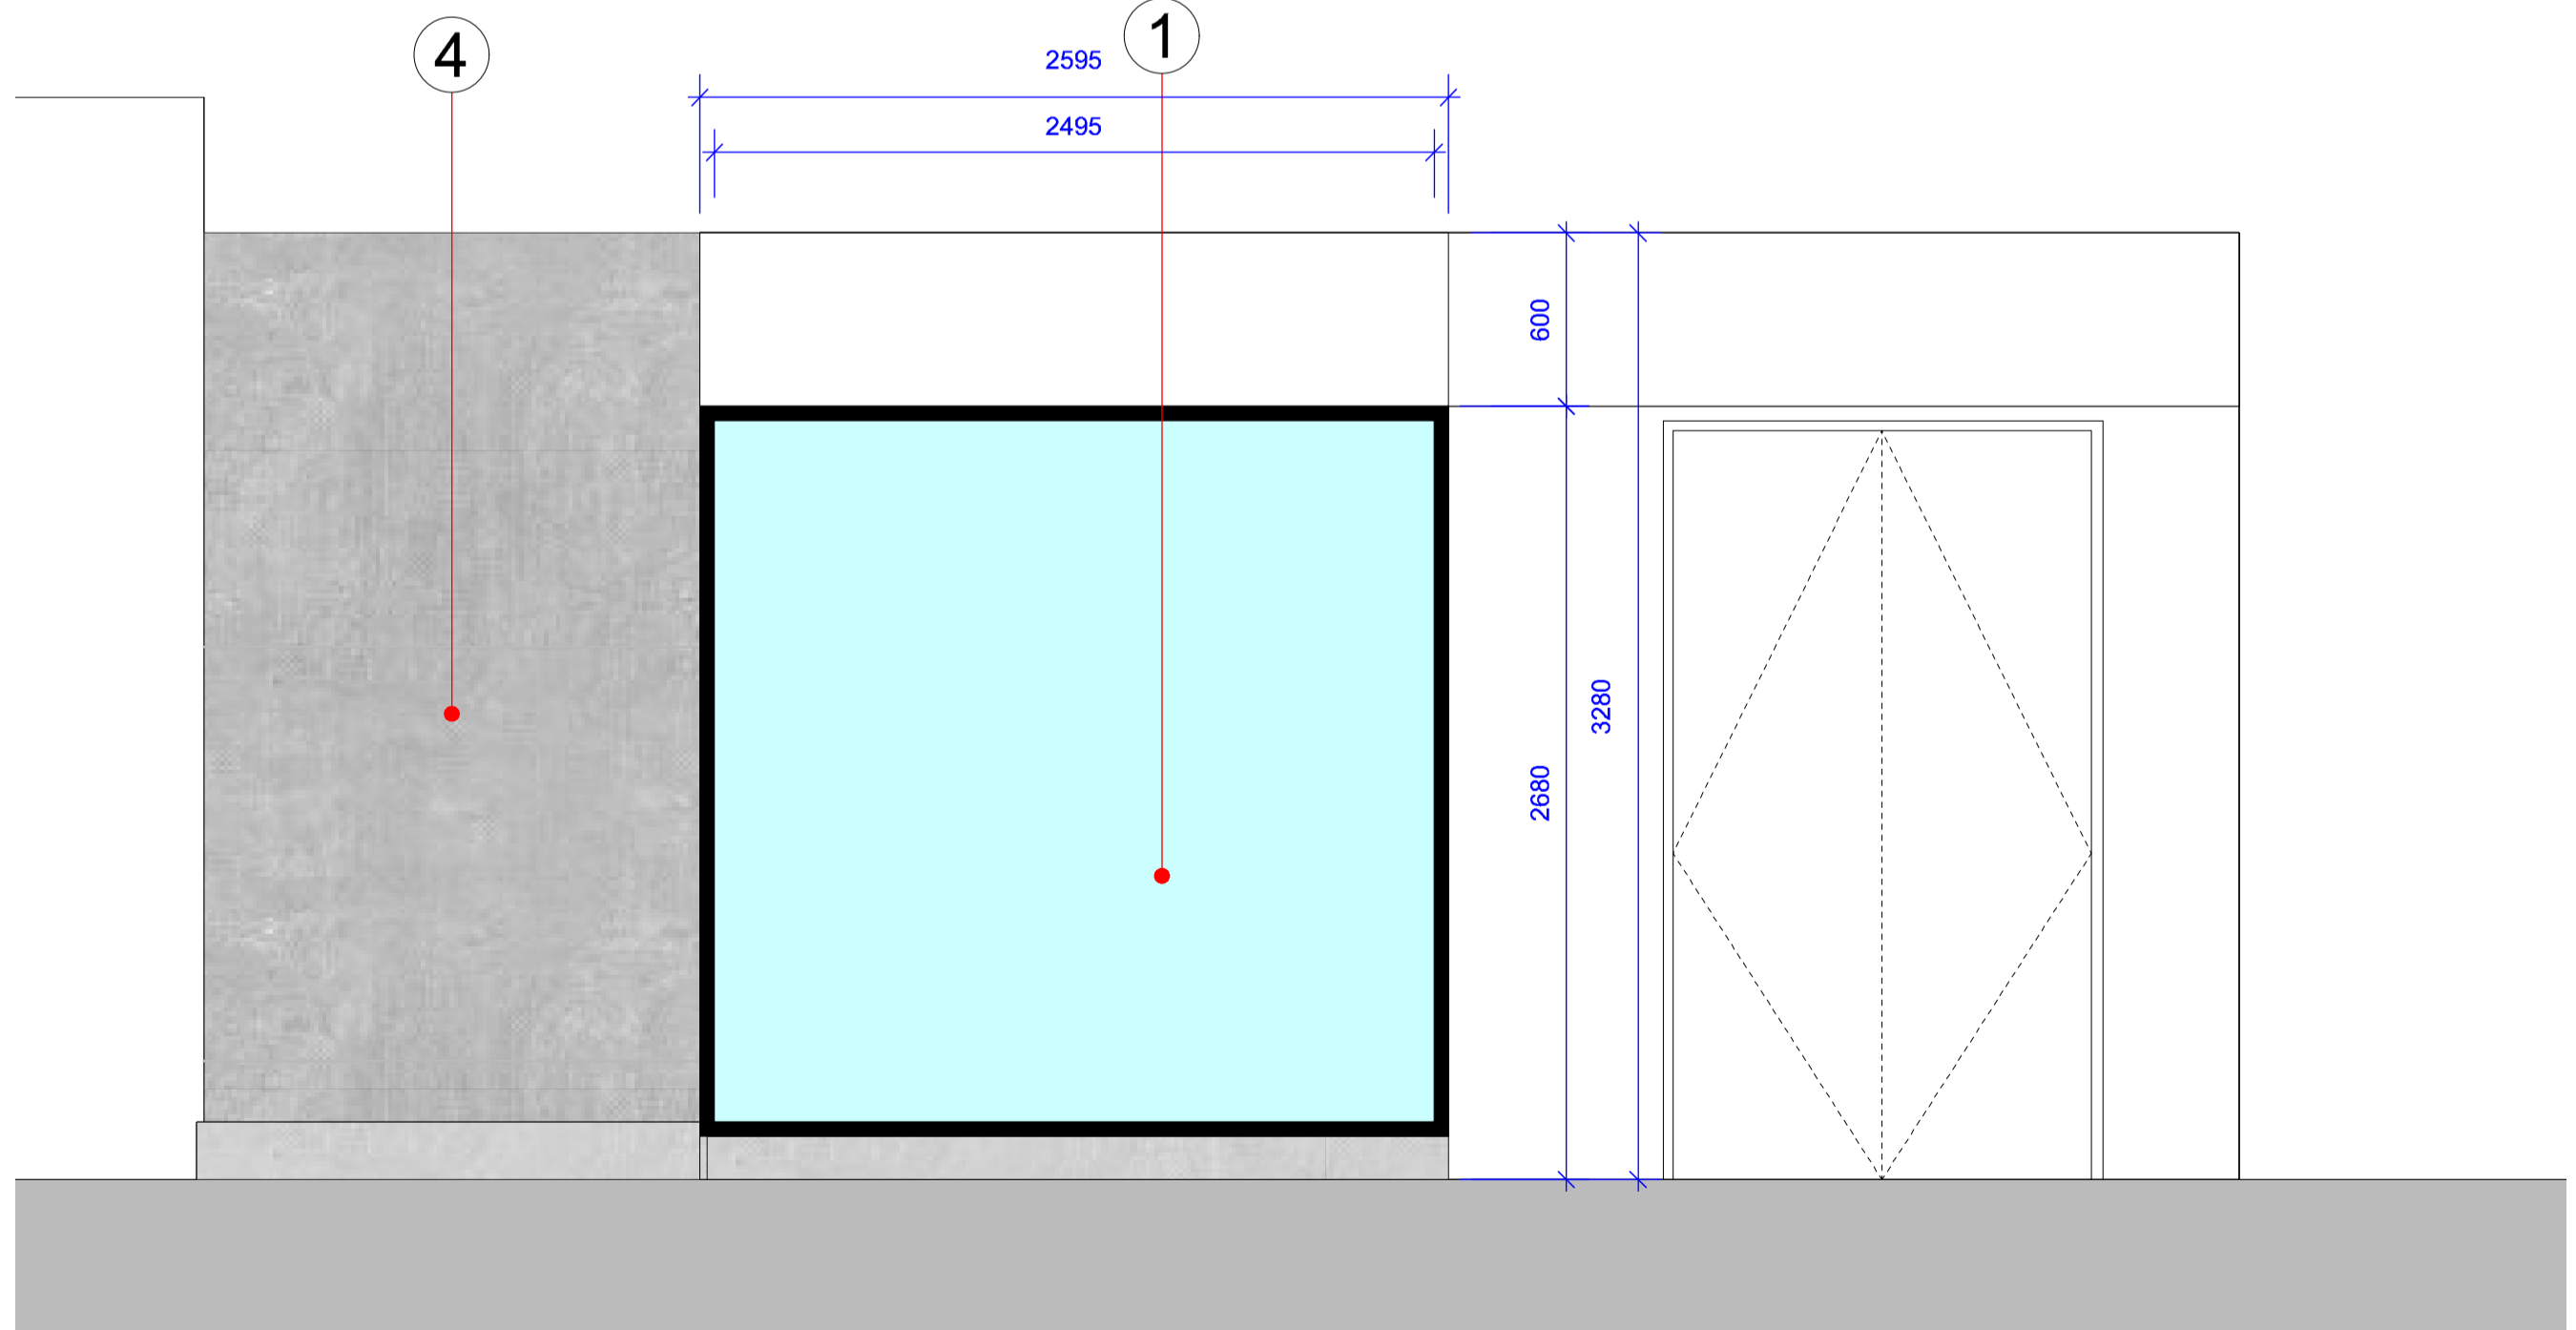


2 EXISTING EXTERNAL ELEVATION B
Scale: 1:25

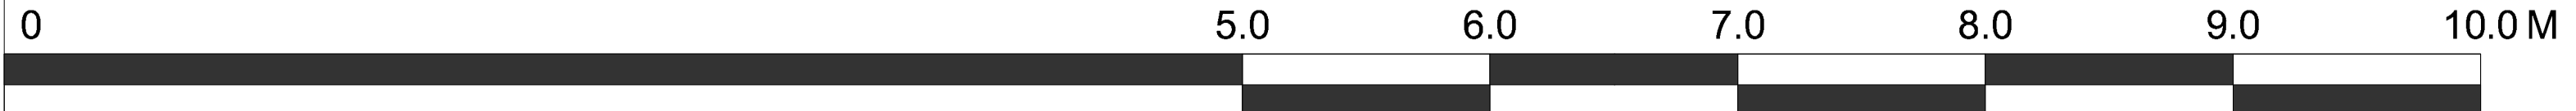

Disclaimer:
This drawing is the property of YourStudio. Copyright is reserved by them and the drawing is issued on the condition that it is not copied, reproduced or disclosed to any unauthorised person, wholly or in part, without the written consent of YourStudio.
This drawing represents a performance guide upon which the contractor/subcontractor must base his/her working drawings and details. Include all necessary tolerances prior to manufacture & installation.
Contractor must undertake full survey of the area to establish all dimensions & ensure accurate setting out. Advise on suitability of all details shown to ensure structural stability, ease & economy of construction.

	CONSTRUCTION Care to be taken working in vicinity of ceilings & windows (working at height). No unusual construction requirements indicated. All works can be carried out safely by a competent contractor.
FUTURE USE	Mechanical & Electrical services to be easily accessible for any maintenance works. Flooring to be kept dry (slip hazard). Contingency procedure to be in place for incidents of water spillage / escape.
GENERAL	The above hazards and risks have been identified as significant within the design of this building/structure. All risks, including residual risks need to be communicated to contractors, other designers and end users. Common and trivial hazards and risks have not been included in the above. The information provided above is deemed to satisfy the requirements of CDM 2015.

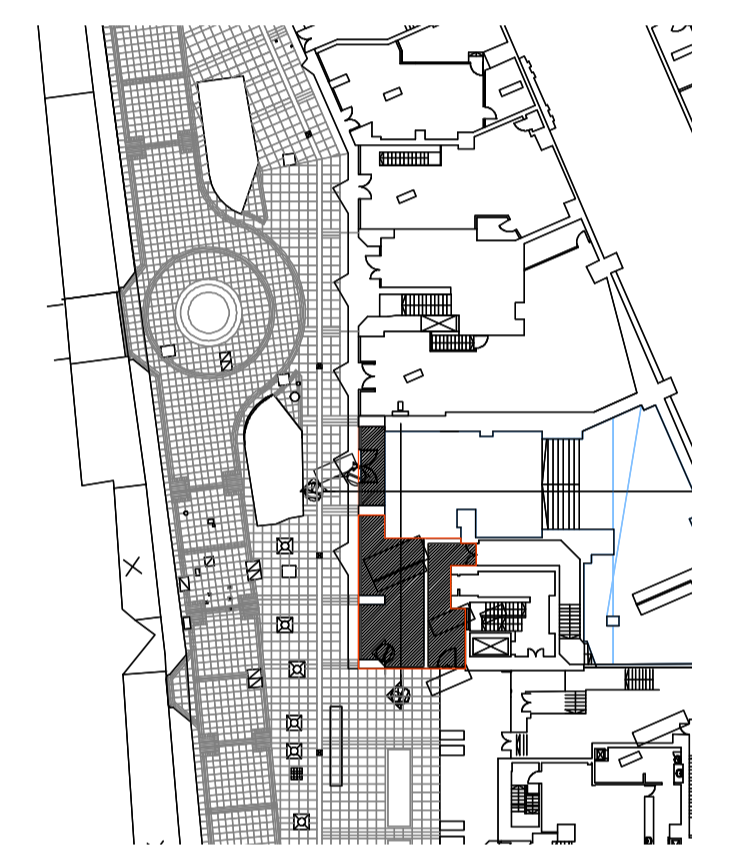

4 LOCATION PLAN
Scale: 1:500

NOTES:

1	EXISTING GLAZING
2	EXISTING FASCIA SIGNAGE STRIP
3	EXISTING ENTRANCE
4	FASCIA TILES Existing Stone Grey Exterior Finish

Rev	Date	Description	Code
Revisions: Issue Codes: P = Preliminary; T = Tender; C = Contract Issue			

YourStudio

Ground Floor: 54 Ivington Street
London, EC2A 3QN
T : +44 (0) 20 3697 8458
W : www.yourstudio.com
E : info@weareyourstudio.com

Client:
Pret A Manger

Project:
LeatherLane

Project ref No:
PM020

Dwg Title:
EXISTING EXTERNAL ELEVATIONS

Dwg No.:
02.1

Scale:
1:50@ A1
1:100@ A3

Drawn By:
RG

Checked By:
-

Date:
01.09.15

Revision:
01

*A1 © YourStudio 2015 All rights reserved