




4  
721 Type 6 - Modified - Cross Section  
1:20

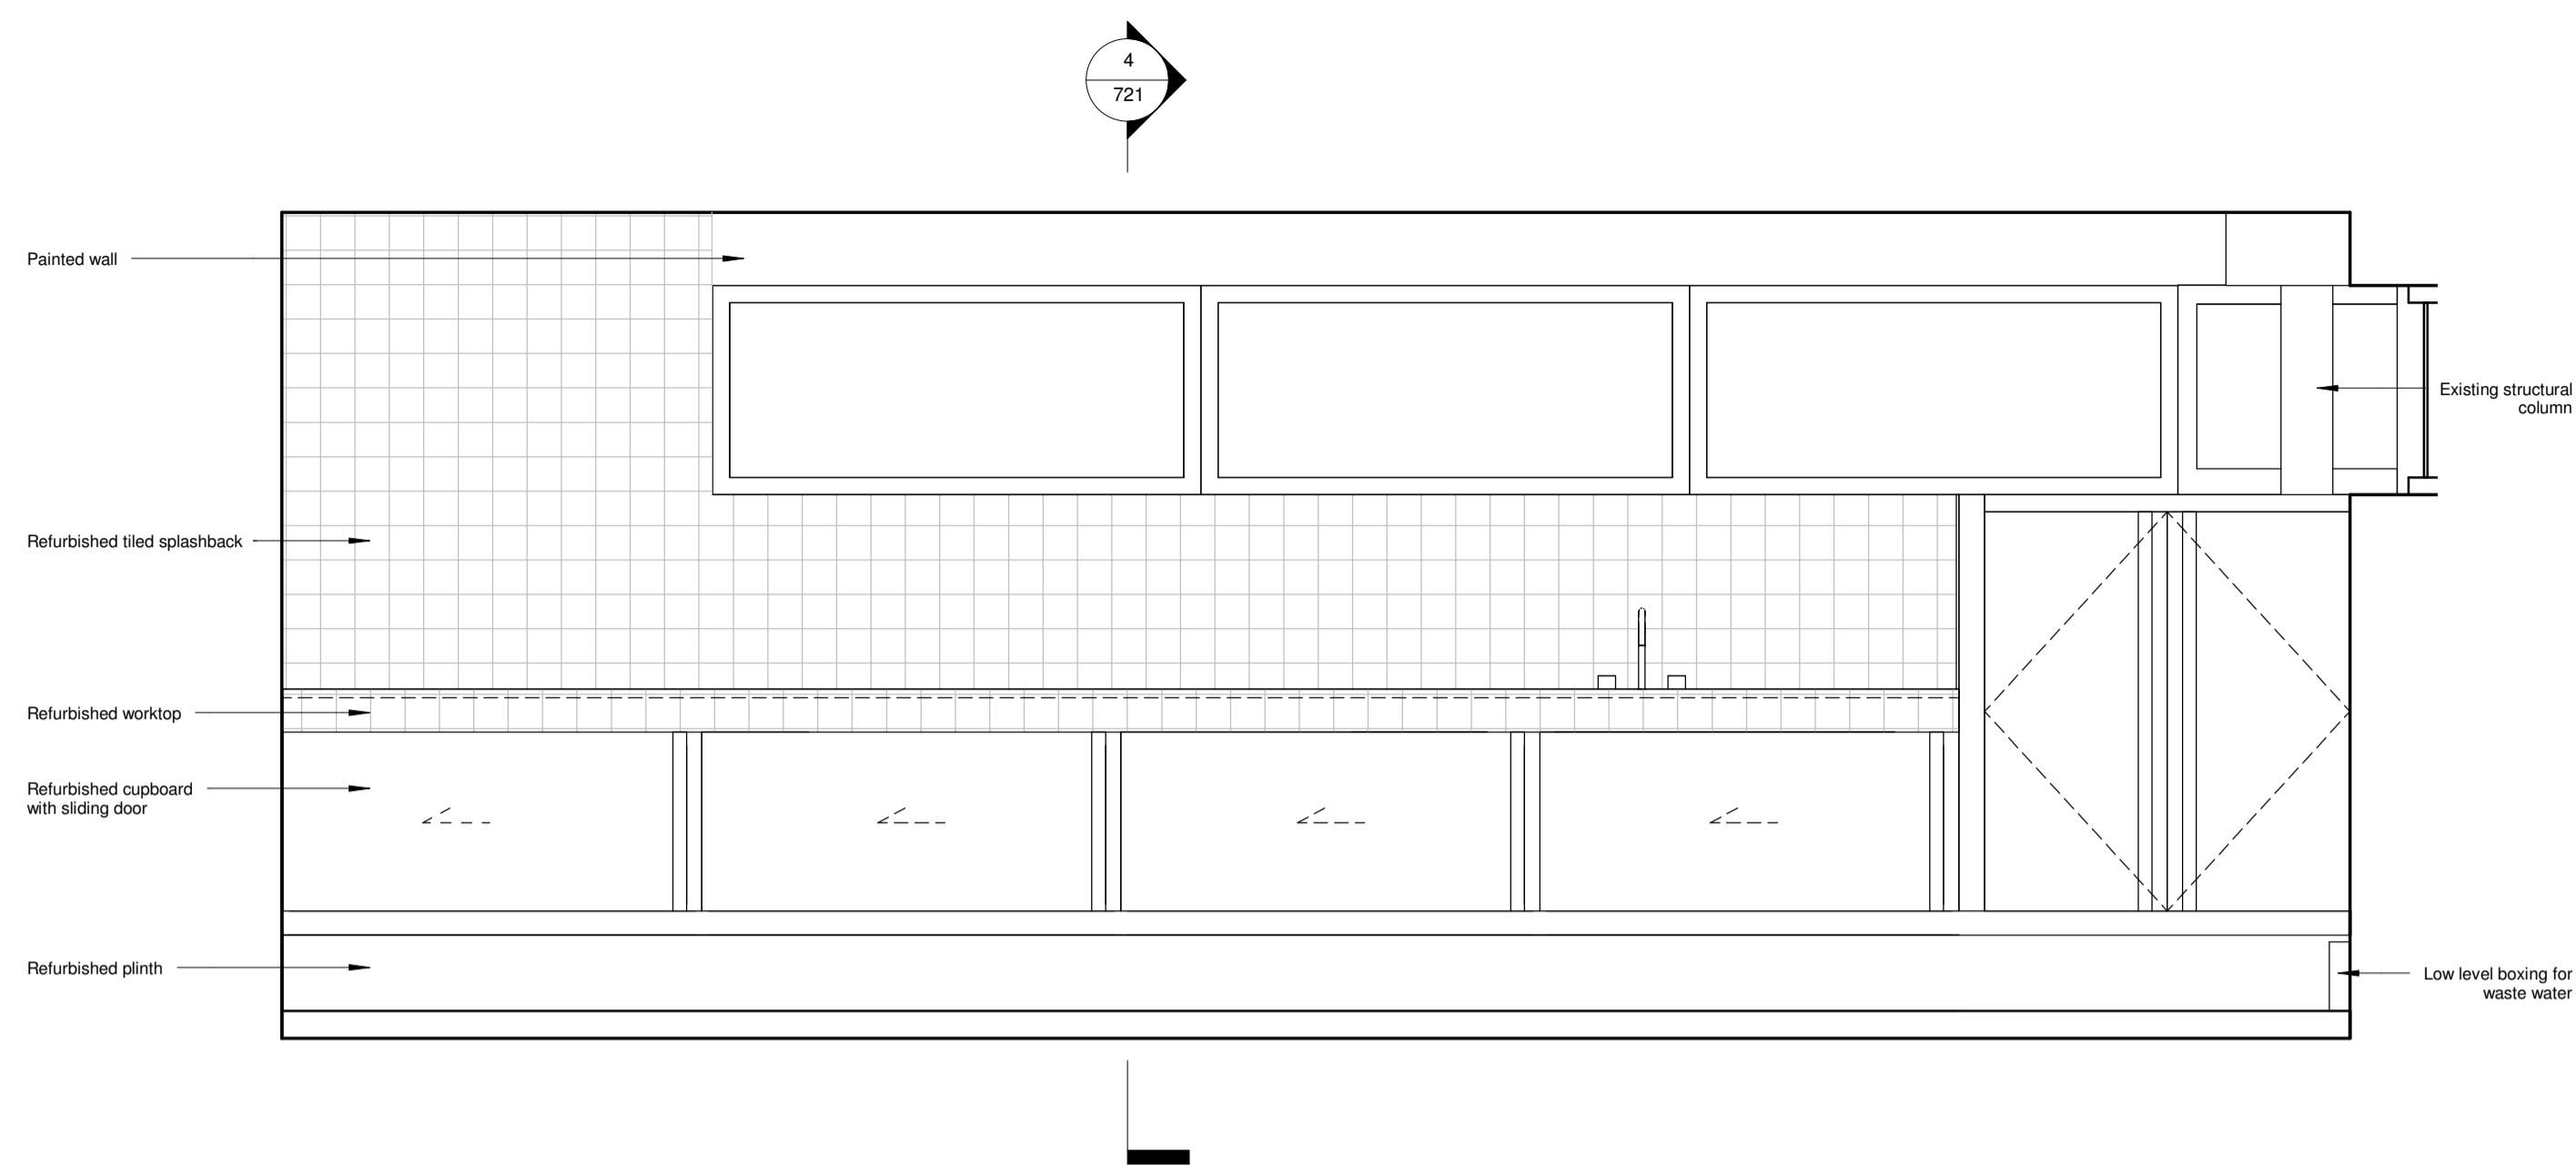


2  
721 Type 6 - Modified - Long Section  
1:20

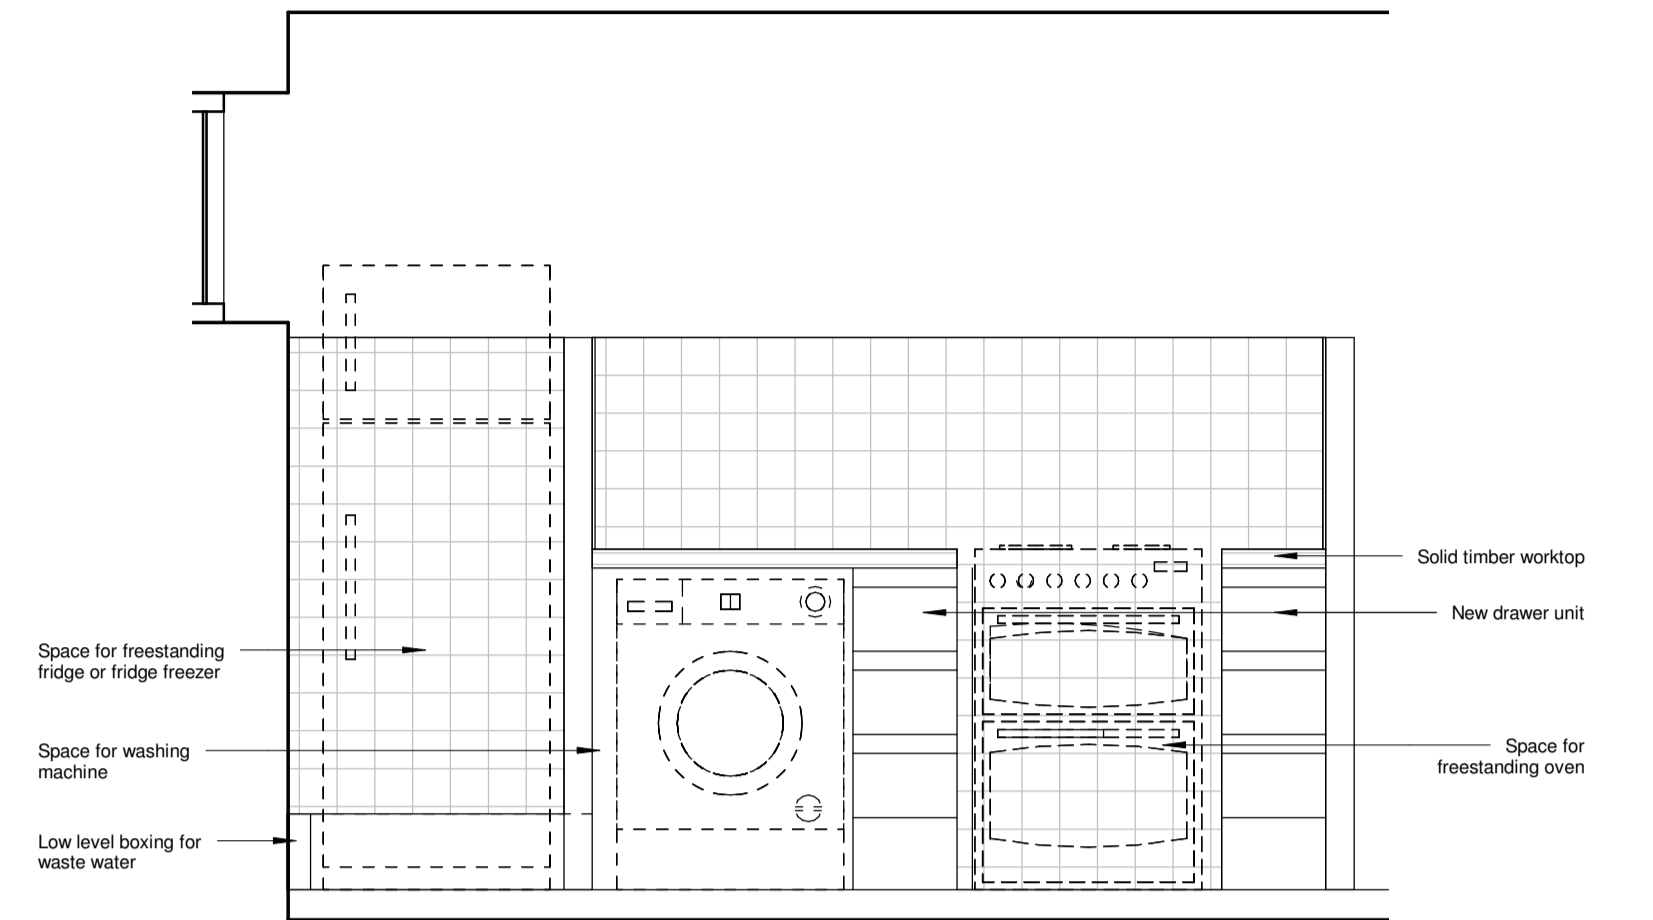

3  
721 Type 6 - Modified - Island Elevation  
1:20

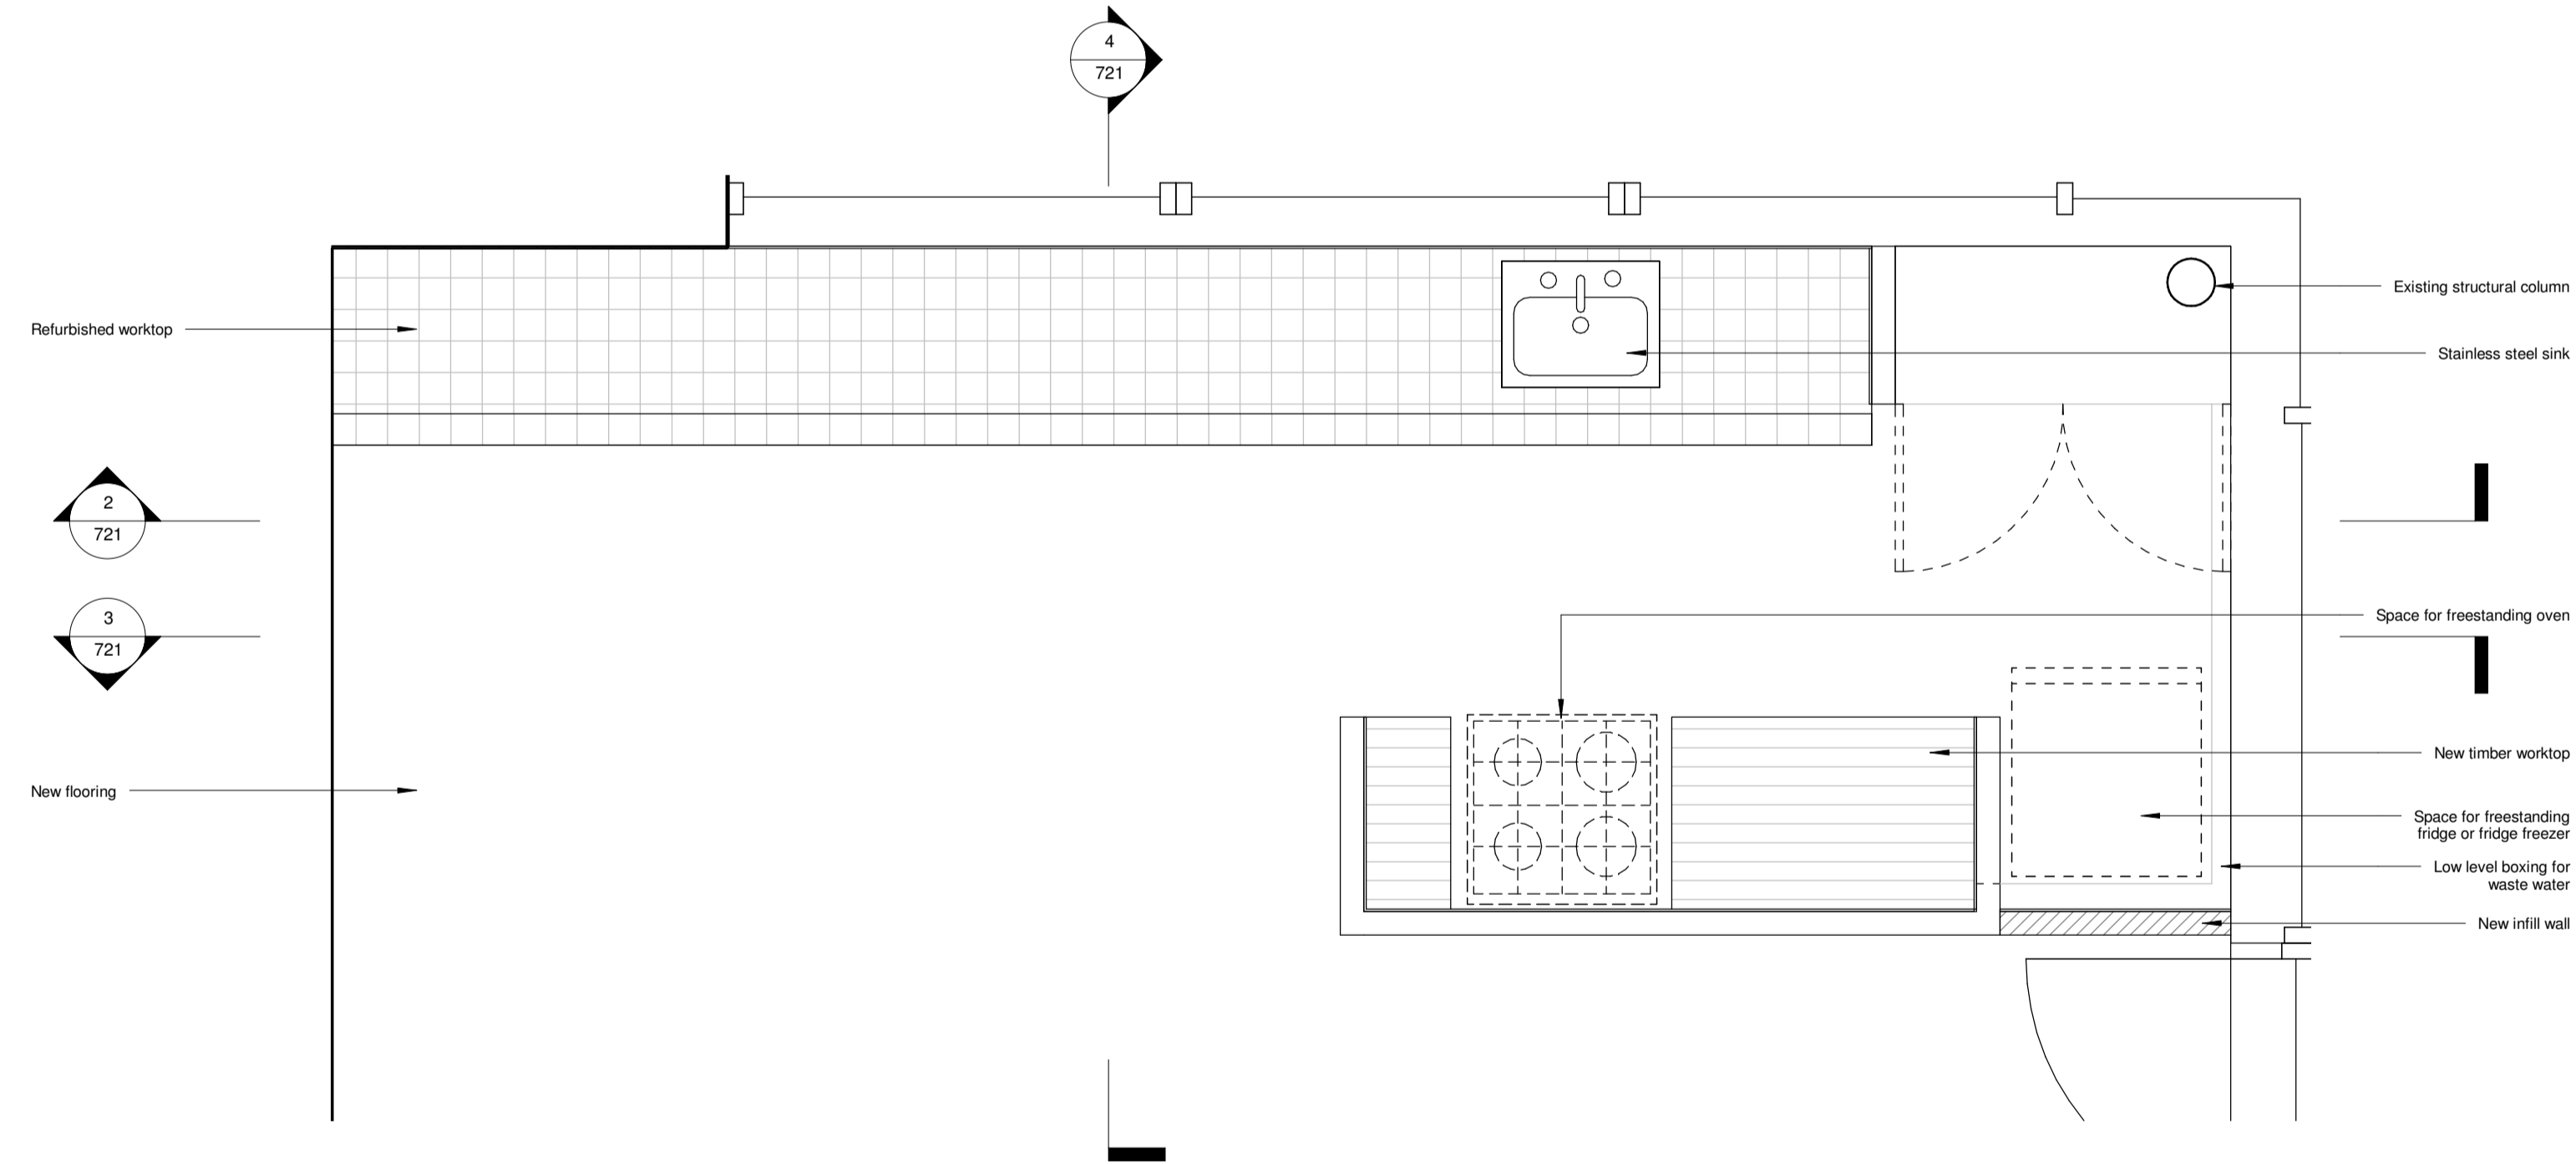

1  
721 Type 6 - Modified - Plan  
1:20

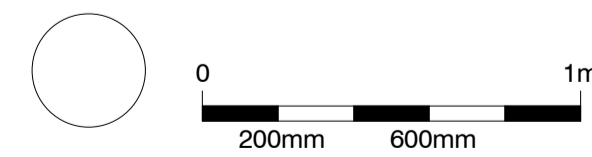

**standard notes**

1. Do not scale this drawing.
2. All dimensions must be checked on site and any discrepancies verified with the architect.
3. Unless shown otherwise, all dimensions are to structural surfaces.

THIS IS NOT A CONSTRUCTION DRAWING. IT IS UNSUITABLE FOR THE PURPOSE OF CONSTRUCTION AND MUST ON NO ACCOUNT BE USED AS SUCH.

**drawing notes**

**revisions**

rev	date	by	amendment
P1	13.01.16	FH	Draft issue for comment
P2	15.01.16	FH	Issue for Planning Approval

# Spedan Close Better Homes

**date**  
11/12/15

**client**  
Camden Council

**scale**  
1:20 @A1

**drawing**  
Type Six - Modified

**drawn** **checked** **drawing number** **rev**  
FH JM 3325-RL-721 P2

C:\Revit Local\3325\_Branch Hill\_CENTRAL\_freya.heath.rvt

**Levitt Bernstein**  
1 Kingsland Passage  
London  
E8 2BB

t: 020 7275 7676  
f: 020 7275 9348  
w: levittbernstein.co.uk  
e: post@levittbernstein.co.uk

**Levitt Bernstein**