



1  
600 Replaced worktop and cupboard detail  
1 : 5

First  
115935

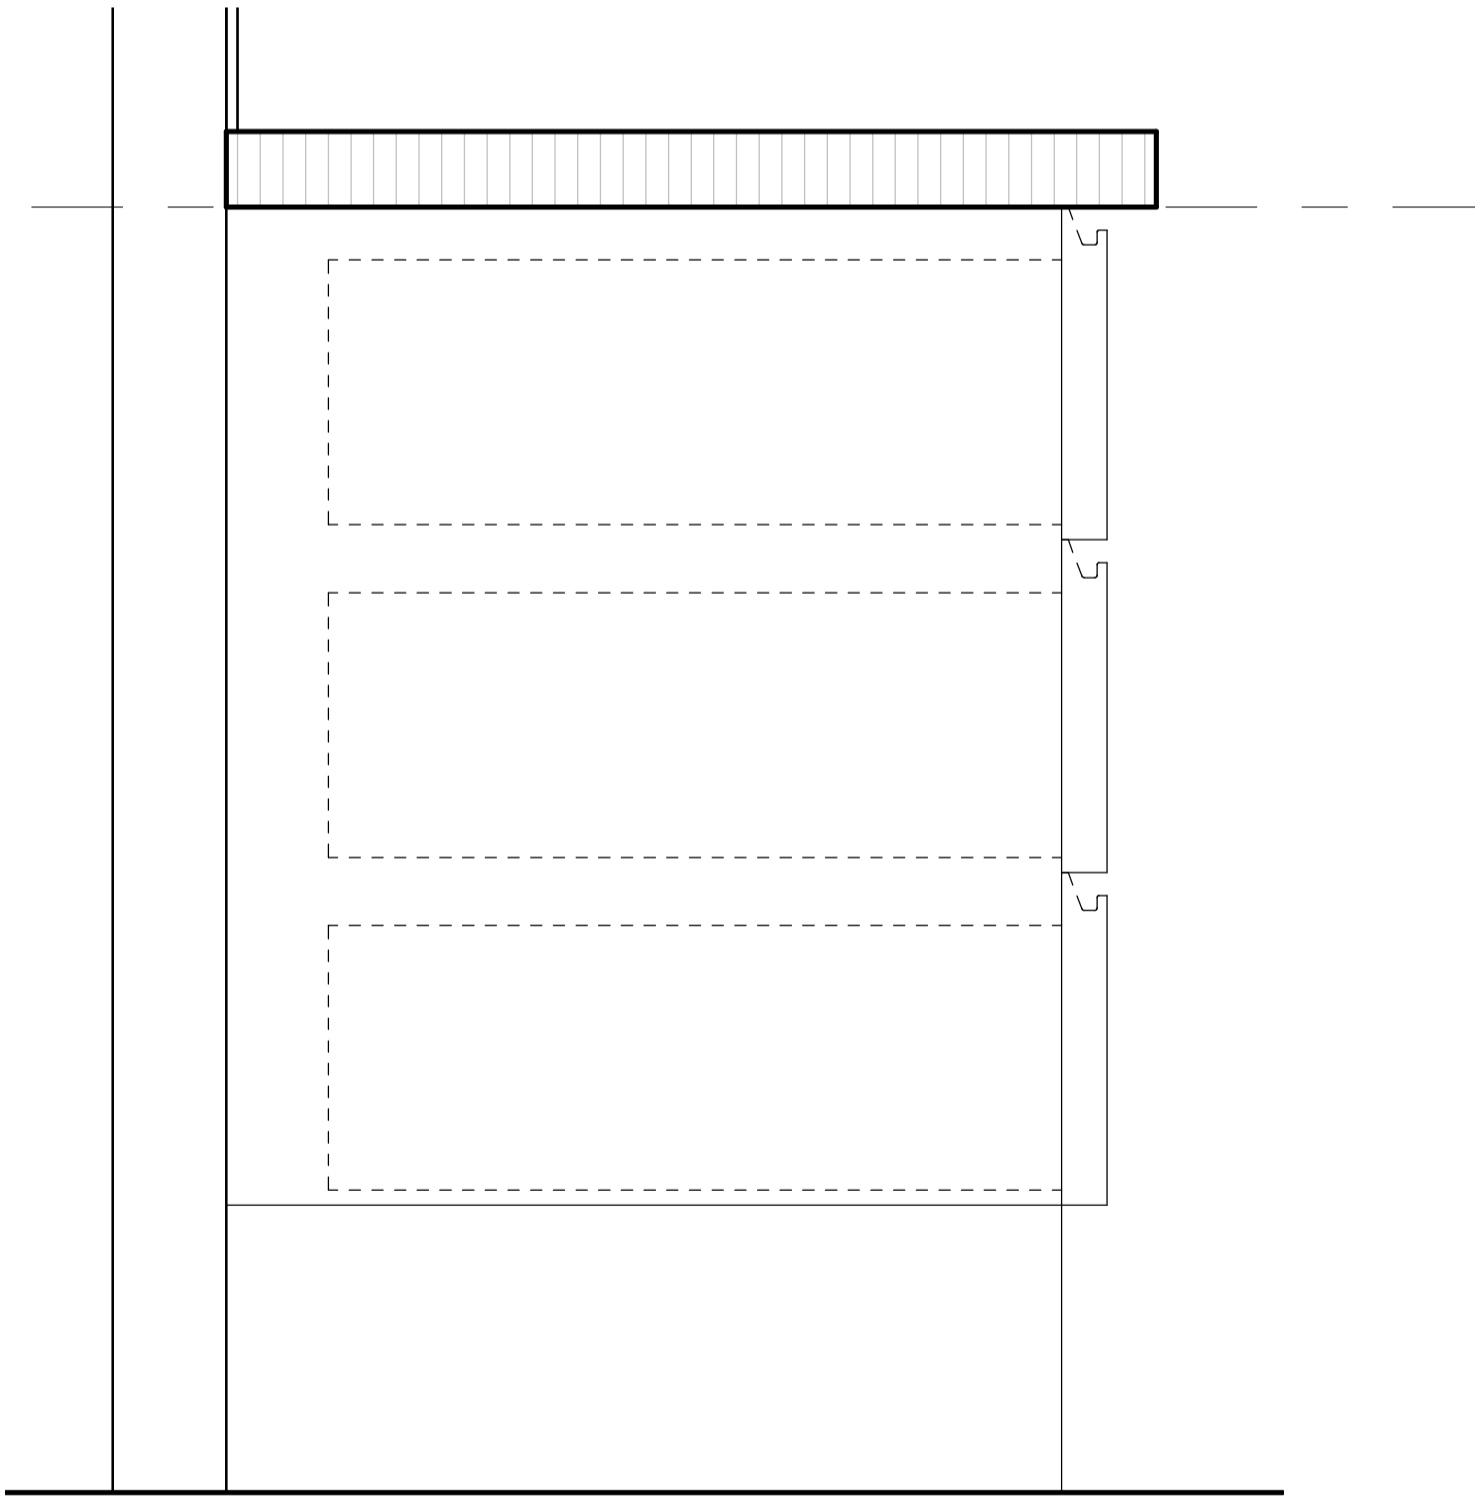

3  
600 Proposed drawer unit detail  
1 : 5

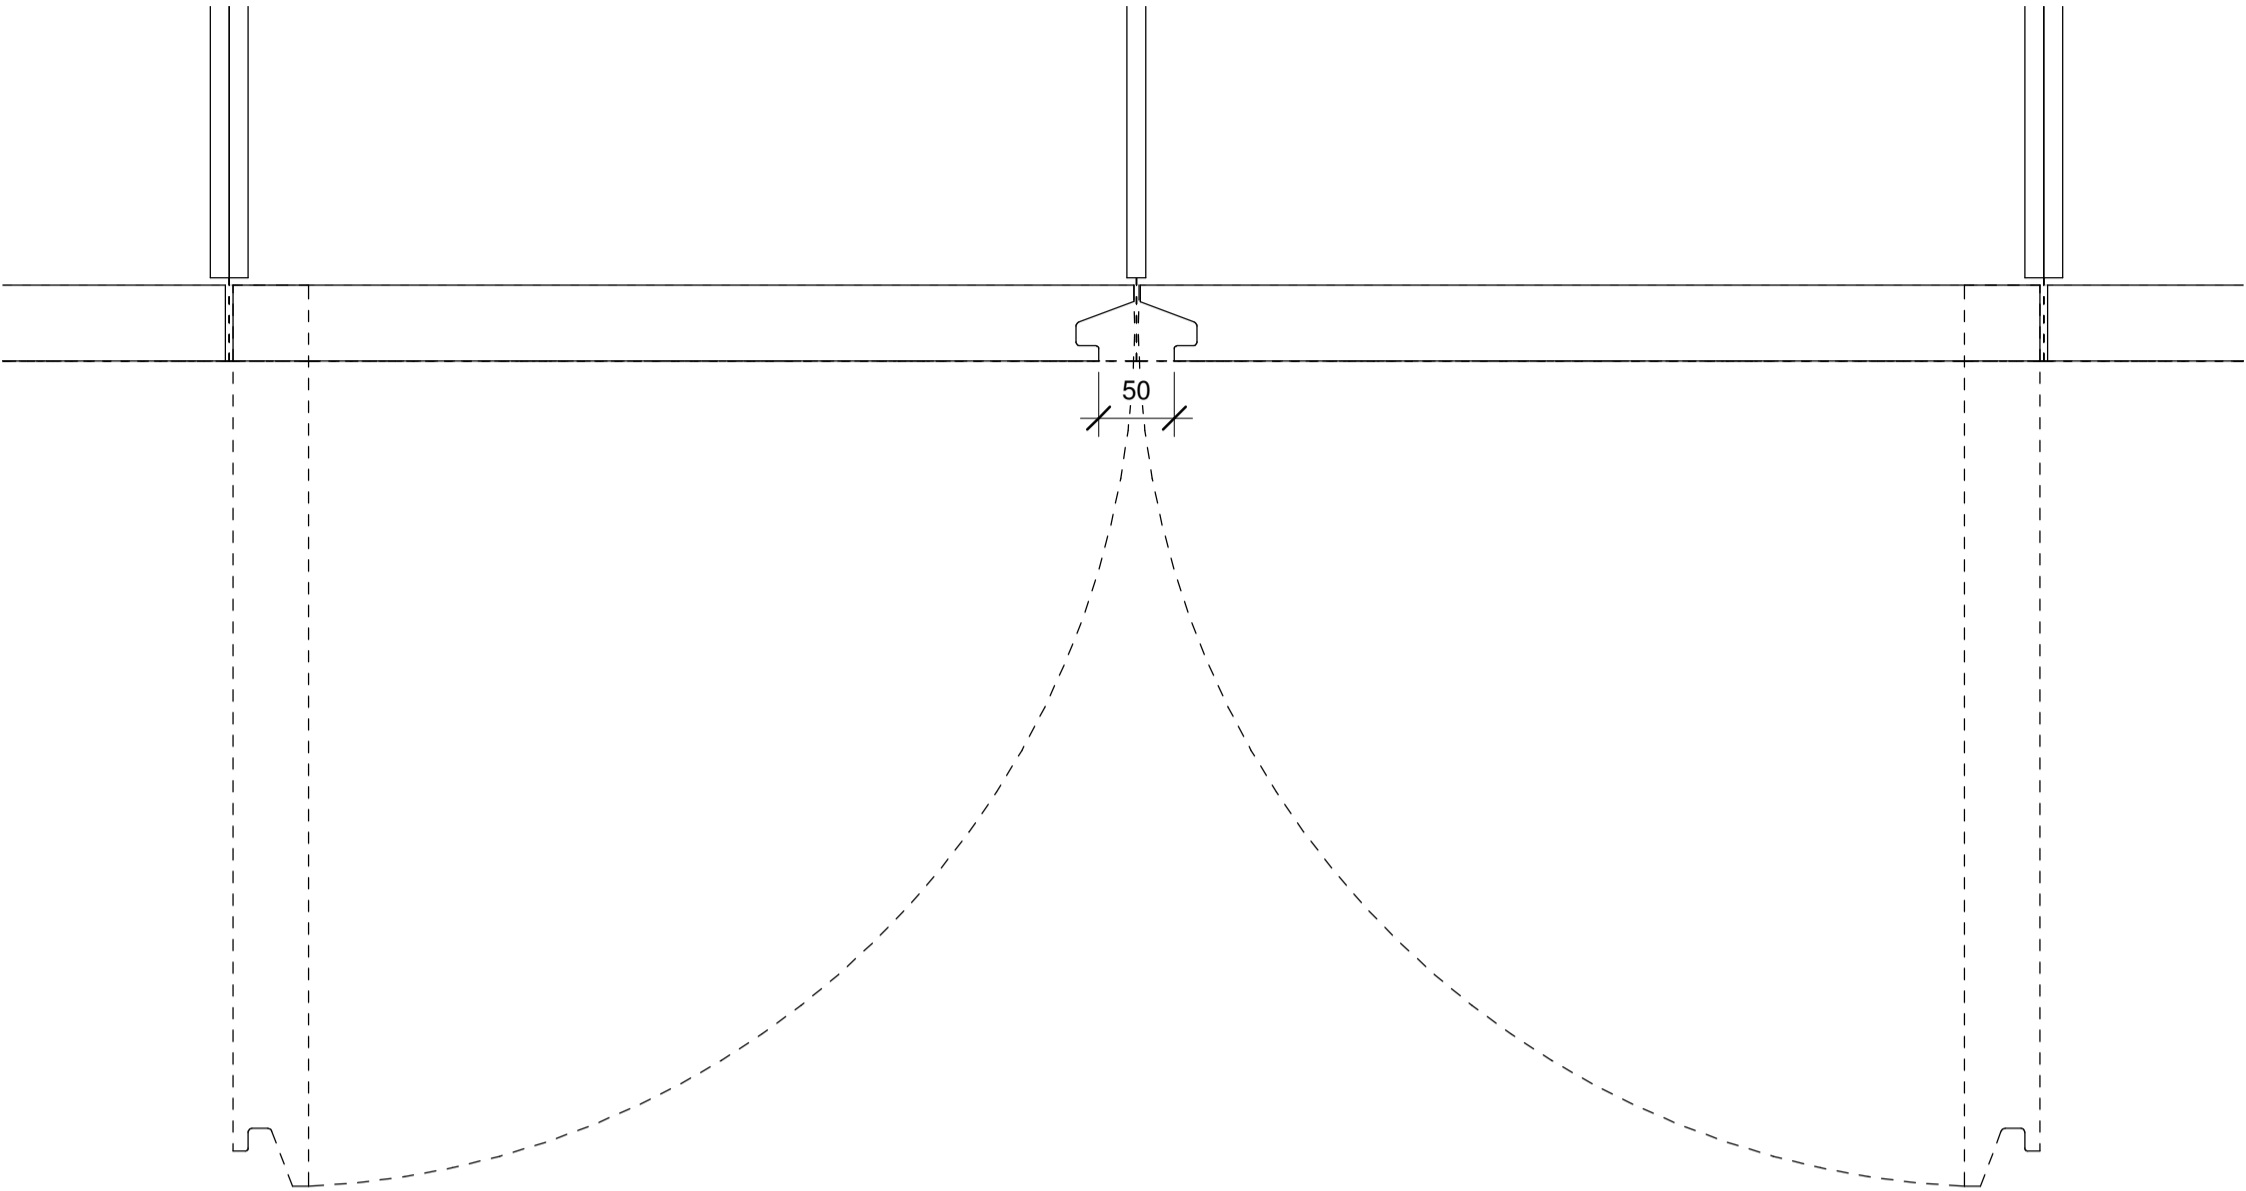

2  
600 Cupboard Handle Detail - Replaced Swing Doors  
1 : 5

# Spedan Close Better Homes

standard notes

- 1. Do not scale this drawing.
- 2. All dimensions must be checked on site and any discrepancies verified with the architect.
- 3. Unless shown otherwise, all dimensions are to structural surfaces.

THIS IS NOT A CONSTRUCTION DRAWING. IT IS  
UNSUITABLE FOR THE PURPOSE OF CONSTRUCTION  
AND MUST ON NO ACCOUNT BE USED AS SUCH.

drawing notes

revisions

rev	date	by	amendment
P1	13.01.16	FH	Draft issue for comment
P2	15.01.16	FH	Issue for Planning Approval

date  
01/12/16

client  
Camden Council

scale  
1 : 5 @A1

drawing  
Typical Details

drawn checked drawing number  
FH JM 3325 · A · 600

rev  
P2

C:\Revit Local\3325\_Branch Hill\_CENTRAL\_freya.heath.rvt

Levitt Bernstein  
1 Kingsland Passage  
London  
E8 2BB

t: 020 7275 7676  
fr: 020 7275 9348  
w: levittbernstein.co.uk  
e: post@levittbernstein.co.uk

Levitt Bernstein