


4 / 700 Type 4 + 5 - Original - Cross Section
1 : 20

2 / 700 Type 4 + 5 - Original - Long Section
1 : 20

3 / 700 Type 4 + 5 - Original - Island Elevation
1 : 20

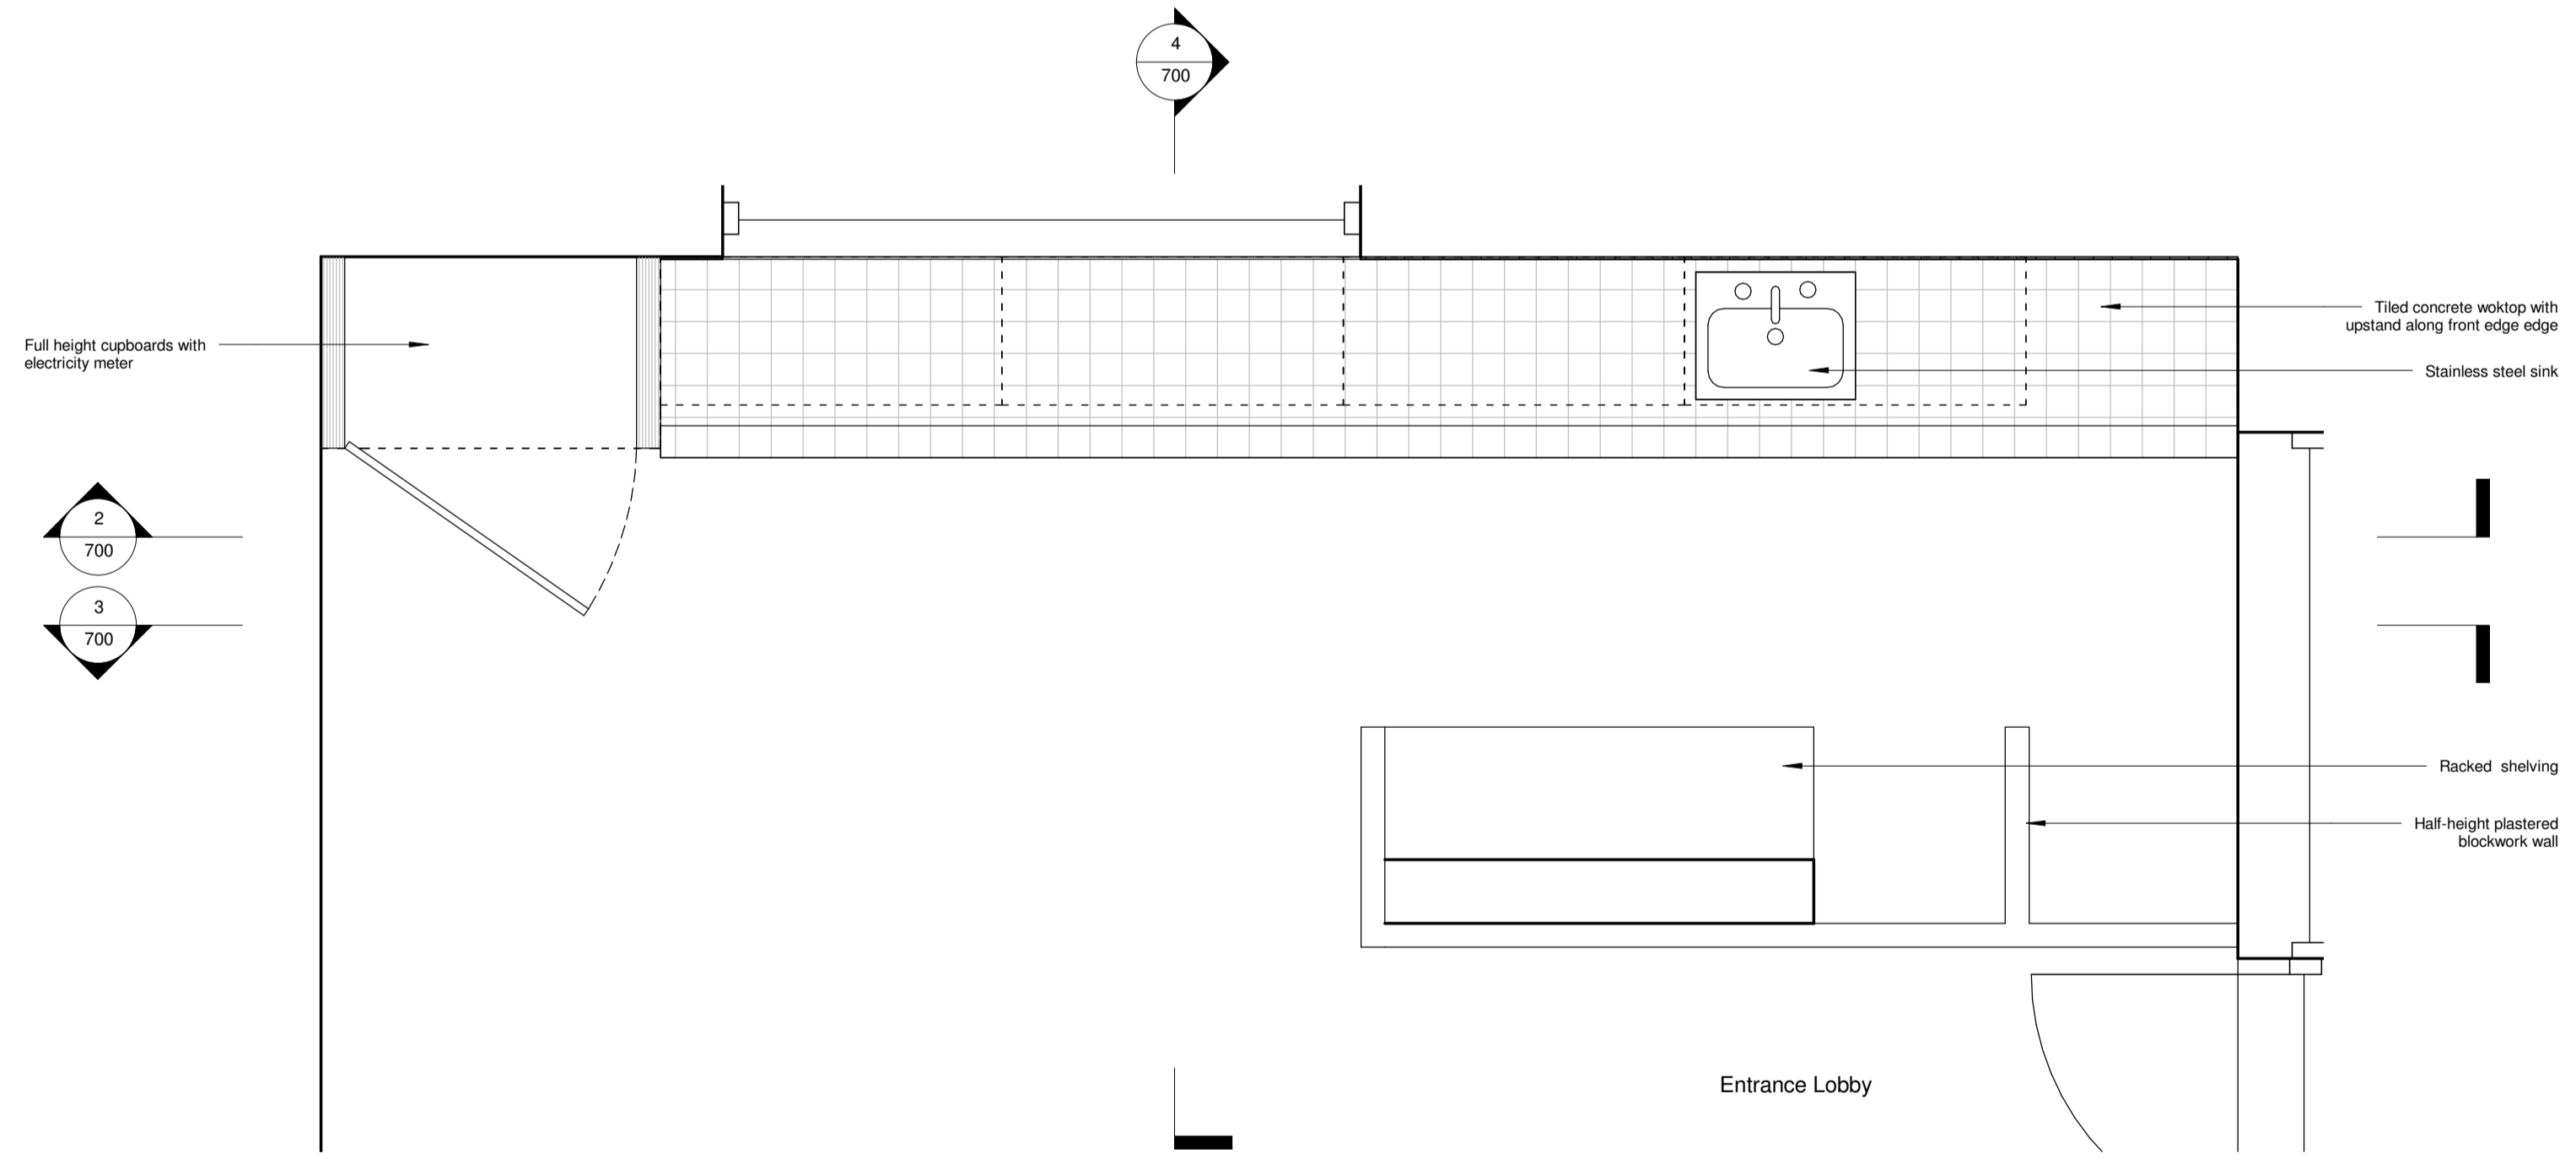

1 / 700 Type 4P + 5P - Original - Plan
1 : 20

standard notes

1. Do not scale this drawing.
2. All dimensions must be checked on site and any discrepancies verified with the architect.
3. Unless shown otherwise, all dimensions are to structural surfaces.

THIS IS NOT A CONSTRUCTION DRAWING. IT IS UNSUITABLE FOR THE PURPOSE OF CONSTRUCTION AND MUST ON NO ACCOUNT BE USED AS SUCH.

drawing notes

- This drawing does not represent the existing condition of the interior condition of the dwelling but the original condition 'as-built'

revisions			
rev	date	by	amendment
P1	13.01.16	FH	Draft issue for comment
P2	15.01.16	FH	Issue for Planning Approval

Spedan Close Better Homes

date 11/12/15
client Camden Council
scale 1 : 20 @A1
drawing number Type Four and Five - Original Kitchen Layout
drawn FH
checked JM
drawing number 3325-RL-700
rev P2

Levitt Bernstein
1 Kingsland Passage
London
E8 2BB
t: 020 7275 7676
f: 020 7275 9348
w: levittbernstein.co.uk
e: post@levittbernstein.co.uk
Levitt Bernstein

C:\Revit Local\3325_Branch Hill_CENTRAL_freya.heath.rvt