



1
600 Replaced worktop and cupboard detail
1:5

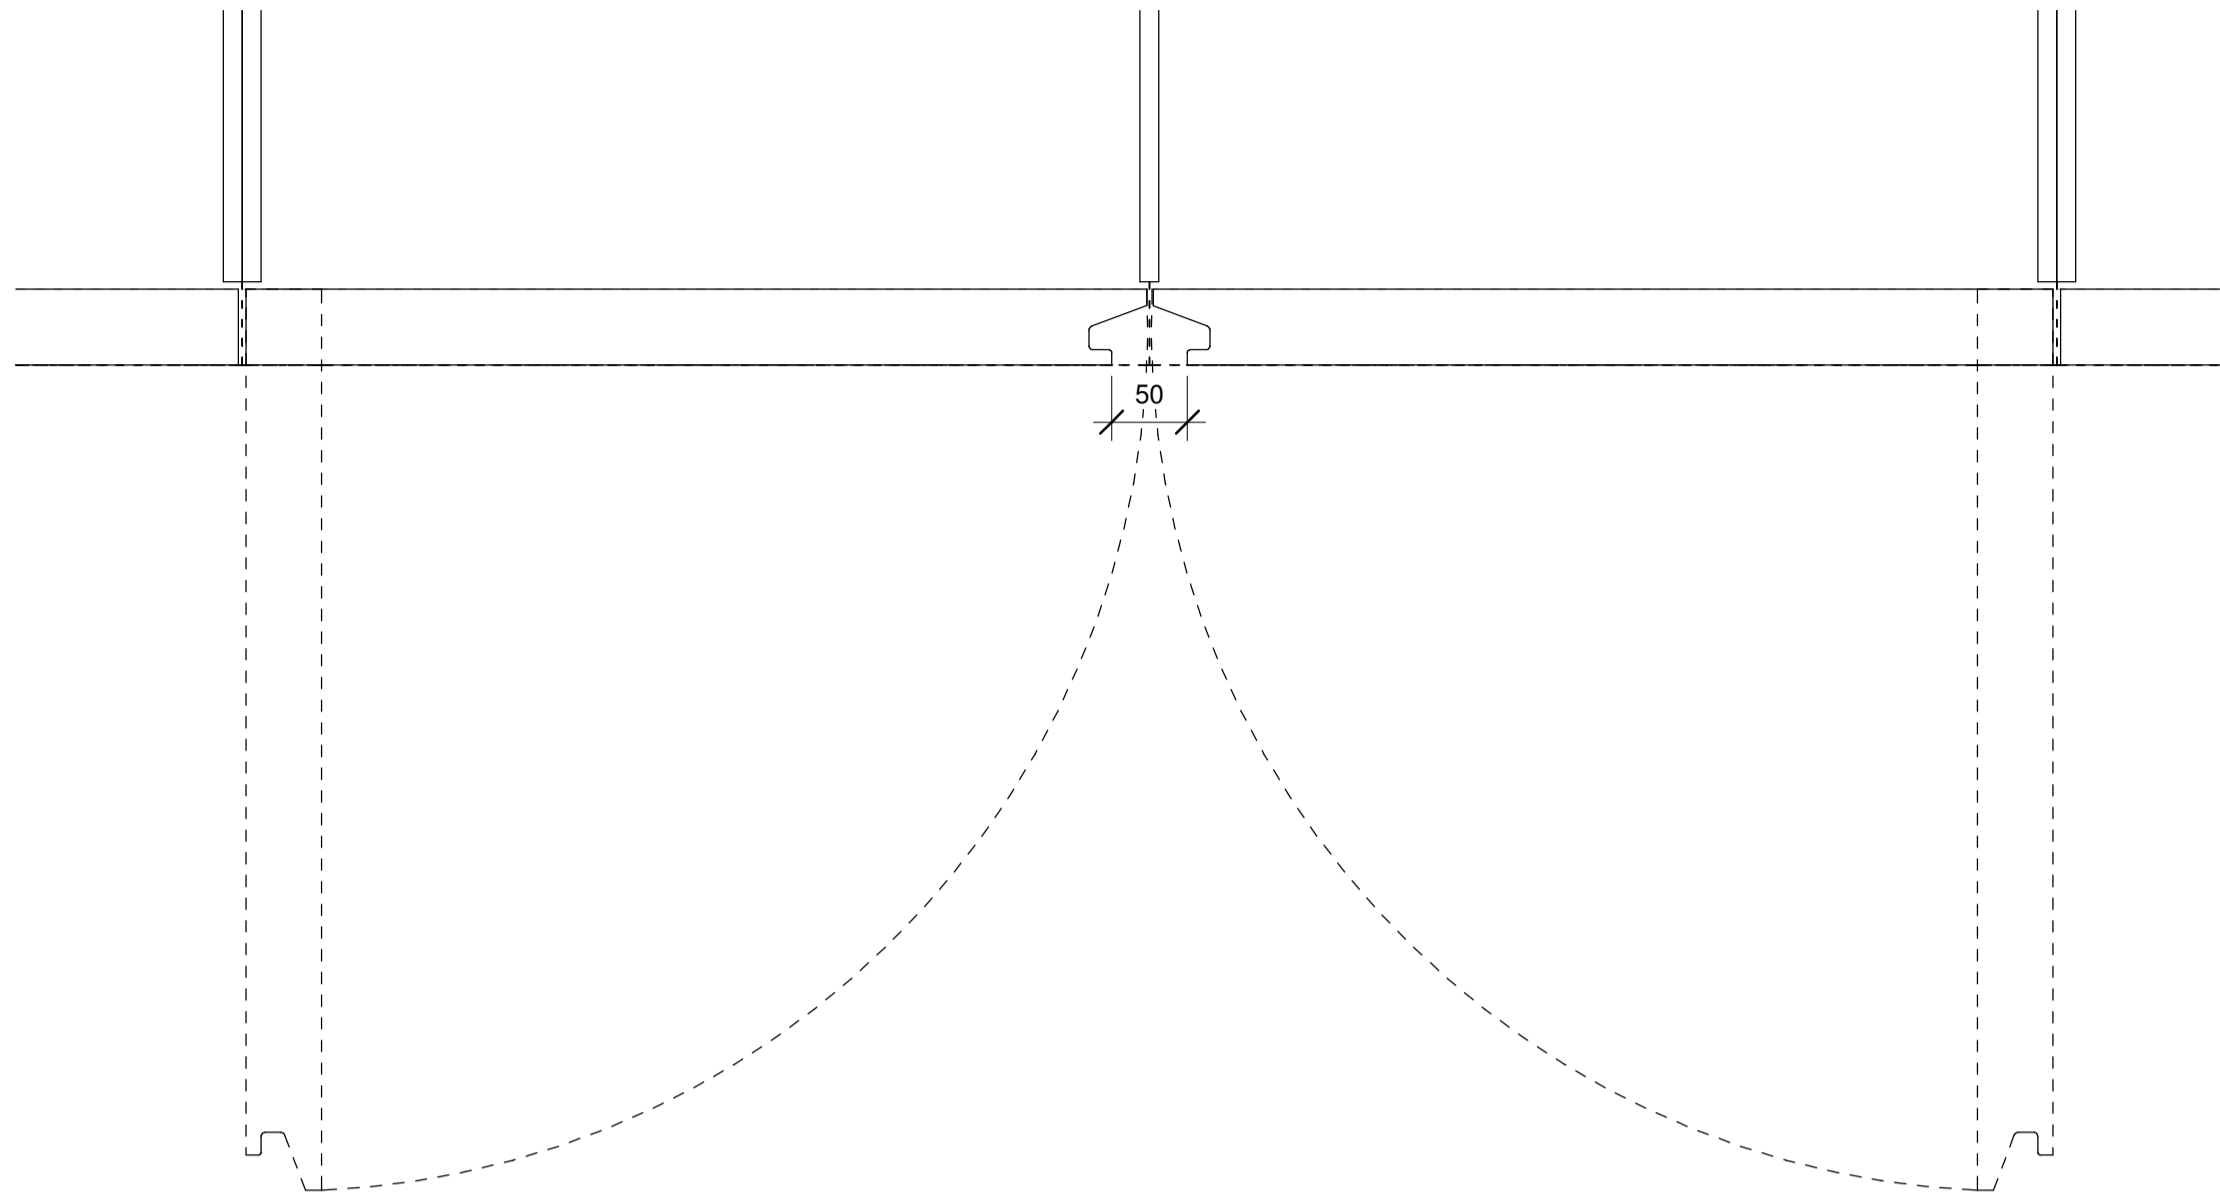

2
600 Cupboard Handle Detail - Replaced Swing Doors
1:5

First
115935

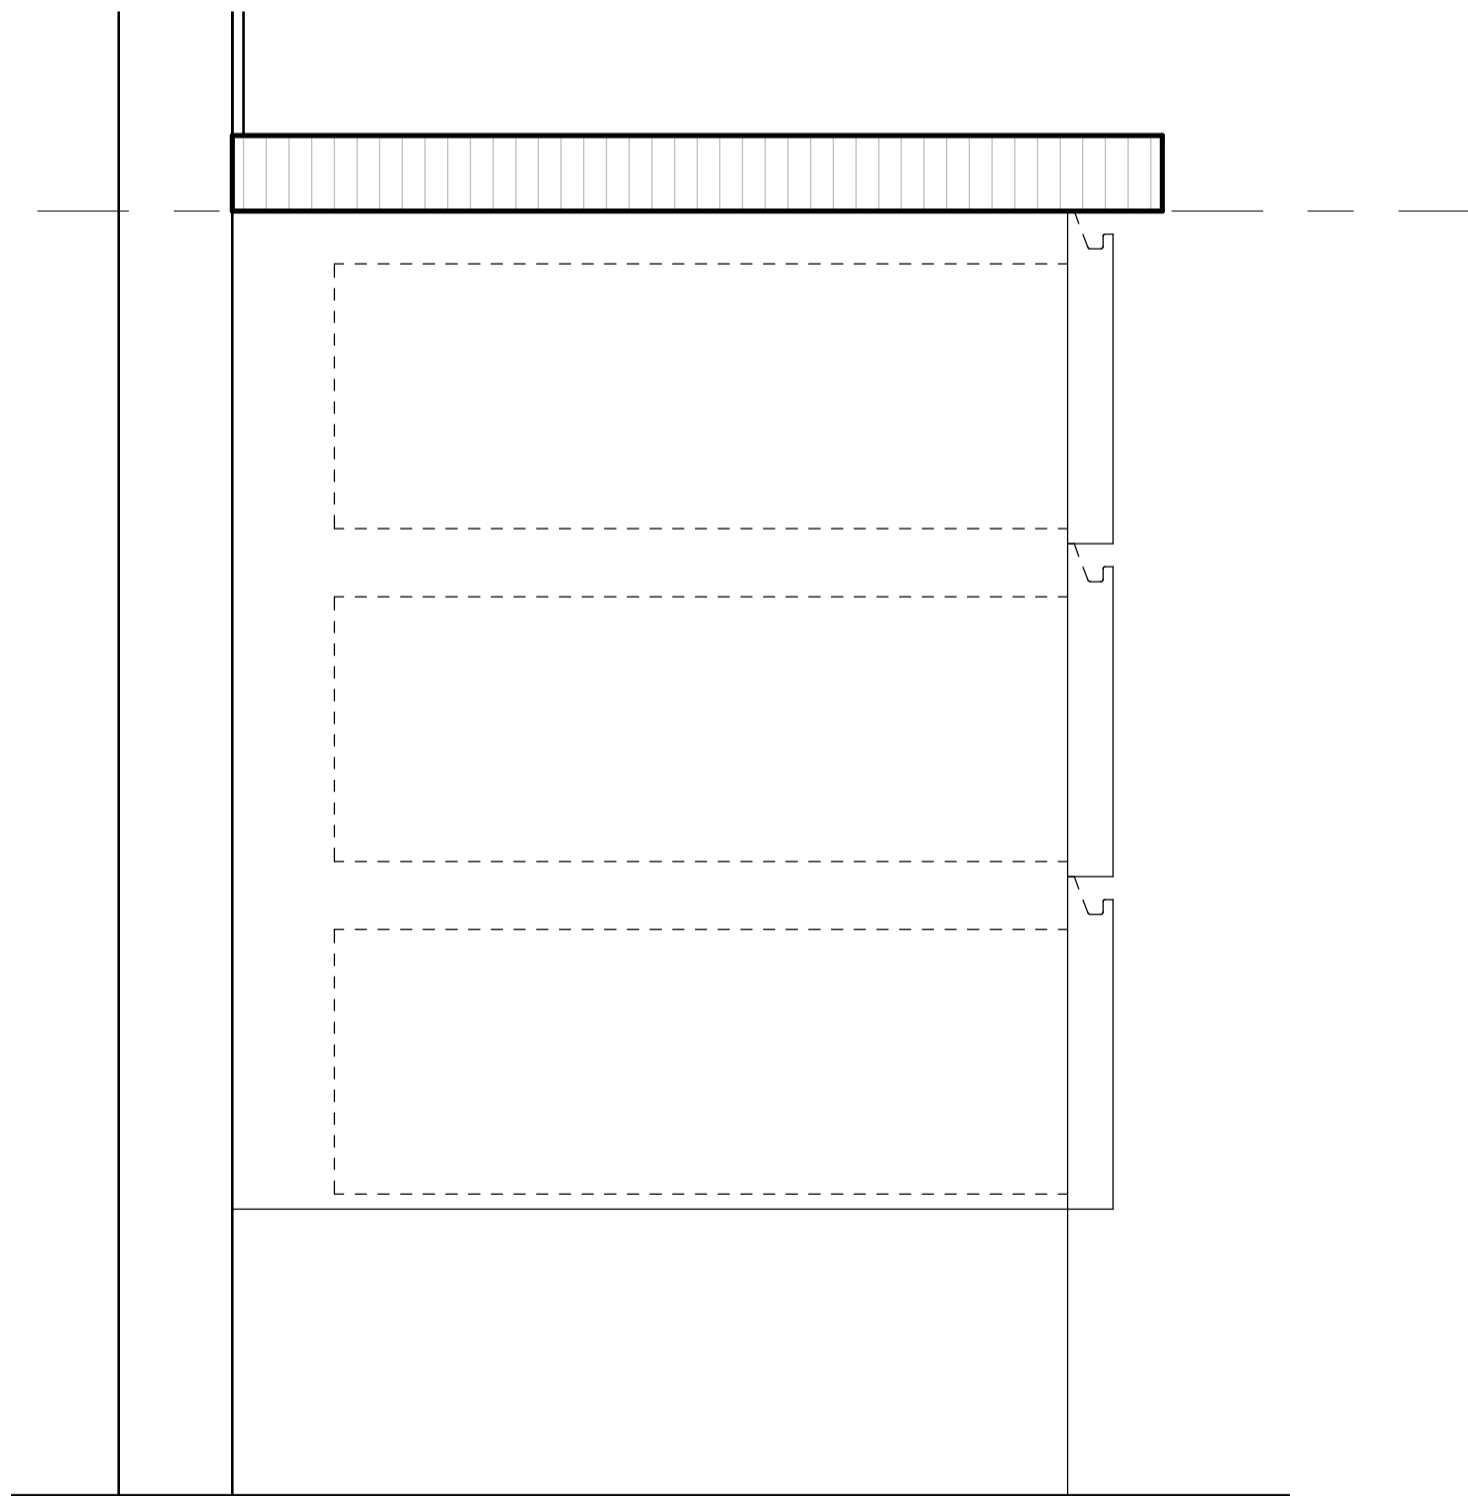

3
600 Proposed drawer unit detail
1:5

standard notes

1. Do not scale this drawing.
2. All dimensions must be checked on site and any discrepancies verified with the architect.
3. Unless shown otherwise, all dimensions are to structural surfaces.

THIS IS NOT A CONSTRUCTION DRAWING. IT IS UNSUITABLE FOR THE PURPOSE OF CONSTRUCTION AND MUST ON NO ACCOUNT BE USED AS SUCH.

drawing notes

revisions

rev	date	by	amendment
P1	13.01.16	FH	Draft issue for comment
P2	15.01.16	FH	Issue for Planning Approval

Spedan Close Better Homes

date 01/12/16 **client** Camden Council

scale 1:5 @A1 **drawing** Typical Details

drawn FH **checked** JM **drawing number** 3325 · A · 600 **rev** P2

C:\Revit Local\3325_Branch Hill_CENTRAL_freya.heath.rvt

Levitt Bernstein
1 Kingsland Passage
London
E8 2BB

t: 020 7275 7676
f: 020 7275 9348
w: levittbernstein.co.uk
e: post@levittbernstein.co.uk

Levitt Bernstein