

PLANNING:


65 Hampstead High St, London NW3 1QP

January 2016

PREPARED BY OMNIDE

FOR VENCHI S.p.A

<div>DO NOT SCALE THIS DRAWING</div> <div><div>THE CONTRACTOR IS TO CHECK AND VERIFY ALL BUILDING AND SITE DIMENSIONS BEFORE ANY WORKS START AND SHOULD ANY DISCREPANCIES BE DISCOVERED PLEASE INFORM THE ARCHITECT IMMEDIATELY.</div><div>THIS DRAWING IS TO READ IN CONJUNCTION WITH RELEVANT STRUCTURAL ENGINEERS, M&E ENGINEERS AND SPECIALIST CONSULTANTS DRAWINGS.</div></div> <div>NOT FOR CONSTRUCTION</div>	CLIENT			NOTES:	NOTES:	NOTES:	REV. DATE DESCRIPTION	<div><div>OMNIDE</div><div>ARCHITECTURE PLANNING INTERIOR DESIGN</div><div>UNIT 2 DHURAM YARD LONDON E2 6QF, UK TEL +44 (0)207 613 3833 WWW.OMNIDE.COM</div></div>	STAGE: PLANNING DWG. BIRTHDATE: 14/01/2016
									SCALE:
									TITLE: Cover
									BUILDING: 65 Hampstead High St, NW3 1QP
									SHEET.NO.: A 0.00 REV.

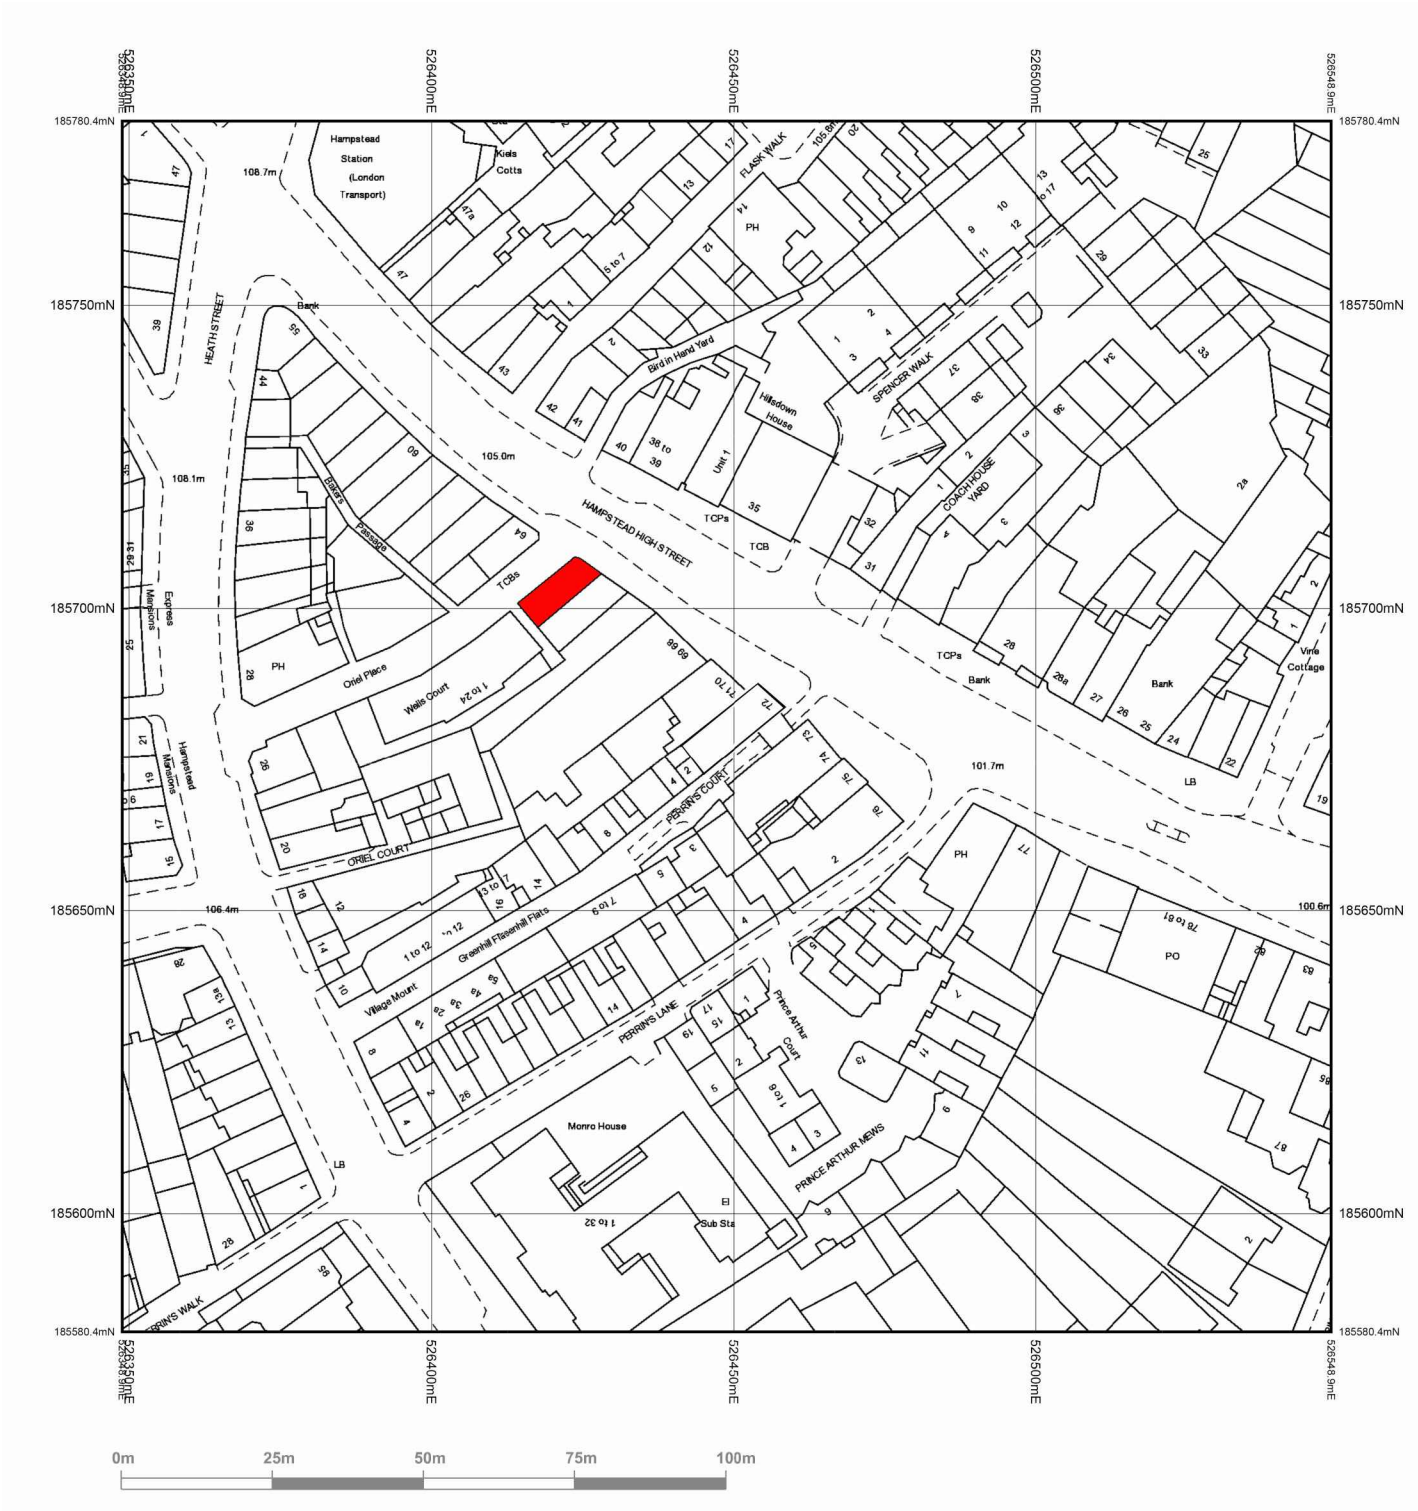

<p>DO NOT SCALE THIS DRAWING</p> <p>THE CONTRACTOR IS TO CHECK AND VERIFY ALL BUILDING AND SITE DIMENSIONS BEFORE ANY WORKS START AND SHOULD ANY DISCREPANCIES BE DISCOVERED PLEASE INFORM THE ARCHITECT IMMEDIATELY.</p> <p>THIS DRAWING IS TO READ IN CONJUNCTION WITH RELEVANT STRUCTURAL ENGINEERS, MAE ENGINEERS AND SPECIALIST CONSULTANTS DRAWINGS.</p> <p>NOT FOR CONSTRUCTION</p>	<p>CLIENT</p>			<p>NOTES:</p>	<p>NOTES:</p> <div data-bbox="1507 1906 1608 1999"></div>	<p>NOTES:</p>	<p>REV. DATE DESCRIPTION</p>		<div data-bbox="2309 1894 2421 1927"></div> <div data-bbox="2309 1932 2481 1944"><p>ARCHITECTURE PLANNING INTERIOR DESIGN</p></div> <div data-bbox="2309 1969 2421 2003"><p>UNIT 2 DHURAM YARD LONDON E2 6QF, UK</p></div> <div data-bbox="2309 2011 2421 2037"><p>TEL +44 (0)207 613 3833 WWW.OMNIDE.COM</p></div>	<p>STAGE: PLANNING DWG. BIRTHDATE: 14/01/2016</p> <p>SCALE:1:1250 @ A3 - 1:625 @ A1</p> <p>TITLE: Location Plan</p> <p>BUILDING: 65 Hampstead High St, NW3 1QP</p> <p>SHEET.NO.: 0.01 REV.</p>
--	---------------	--	--	---------------	---	---------------	------------------------------	--	---	--

EXISTING GLASS DOOR

EXISTING GLASS WINDOW

1

EXISTING
1:100 @ A3 - 1:50 @ A1

3

SHOP STREET VIEWS

EXISTING GLASS DOOR

EXISTING GLASS WINDOW

2

PROPOSAL
1:100 @ A3 - 1:50 @ A1

4

DETAIL 1: FLAG SIGN
SCALE 1:20 @ A3 / 1:10 @ A1

<div><div>DO NOT SCALE THIS DRAWING</div><div>THE CONTRACTOR IS TO CHECK AND VERIFY ALL BUILDING AND SITE DIMENSIONS BEFORE ANY WORKS START AND SHOULD ANY DISCREPANCIES BE DISCOVERED PLEASE INFORM THE ARCHITECT IMMEDIATELY.</div><div>THIS DRAWING IS TO READ IN CONJUNCTION WITH RELEVANT STRUCTURAL ENGINEERS, M&E ENGINEERS AND SPECIALIST CONSULTANTS DRAWINGS.</div><div>NOT FOR CONSTRUCTION</div></div>	CLIENT				NOTES:	NOTES:	NOTES:	REV. DATE DESCRIPTION	<div><div>OMNIDE</div><div>ARCHITECTURE PLANNING INTERIOR DESIGN</div><div>UNIT 2 DHURMAN YARD LONDON E2 6QF, UK TEL +44 (0)207 613 3833 WWW.OMNIDE.COM</div></div>	<div>STAGE: PLANNING DWG. BIRTHDATE: 15/01/2016</div> <div>SCALE:</div> <div>TITLE: Existing, Proposal and flag detail</div> <div>BUILDING: 65 Hampstead High St, NW3 1QP</div> <div>SHEET.NO.: A 0.10 REV.</div>
--	--------	--	--	--	--------	--------	--------	-----------------------	---	---