

10 Berkley Grove
London , NW1 8YL
**HOUSEHOLDER APPLICATION
IN A CONSERVATION AREA**
for Roof Extension

Existing drawings

01-2016

EXISTING
DRAWING LIST
January 2016


10BG E-01	LOCATION PLAN 1:1250
10BG E-02	BLOCK PLAN 1:200
10BG E-03	EXISTING THIRD, FOURTH FLOOR & ROOF PLAN 1:50
10BG E-04	EXISTING FRONT & REAR ELEVATIONS 1:50
10BG E-05	EXISTING SIDE ELEVATION 1:50
10BG E-06	EXISTING SECTION A-A & B-B 1:50



BERKELEY WORKS
BERKLEY GROVE
LONDON NW1 8XY
T.020 7483 7700
F.020 7483 7733
E.info@chassaylast.co.uk





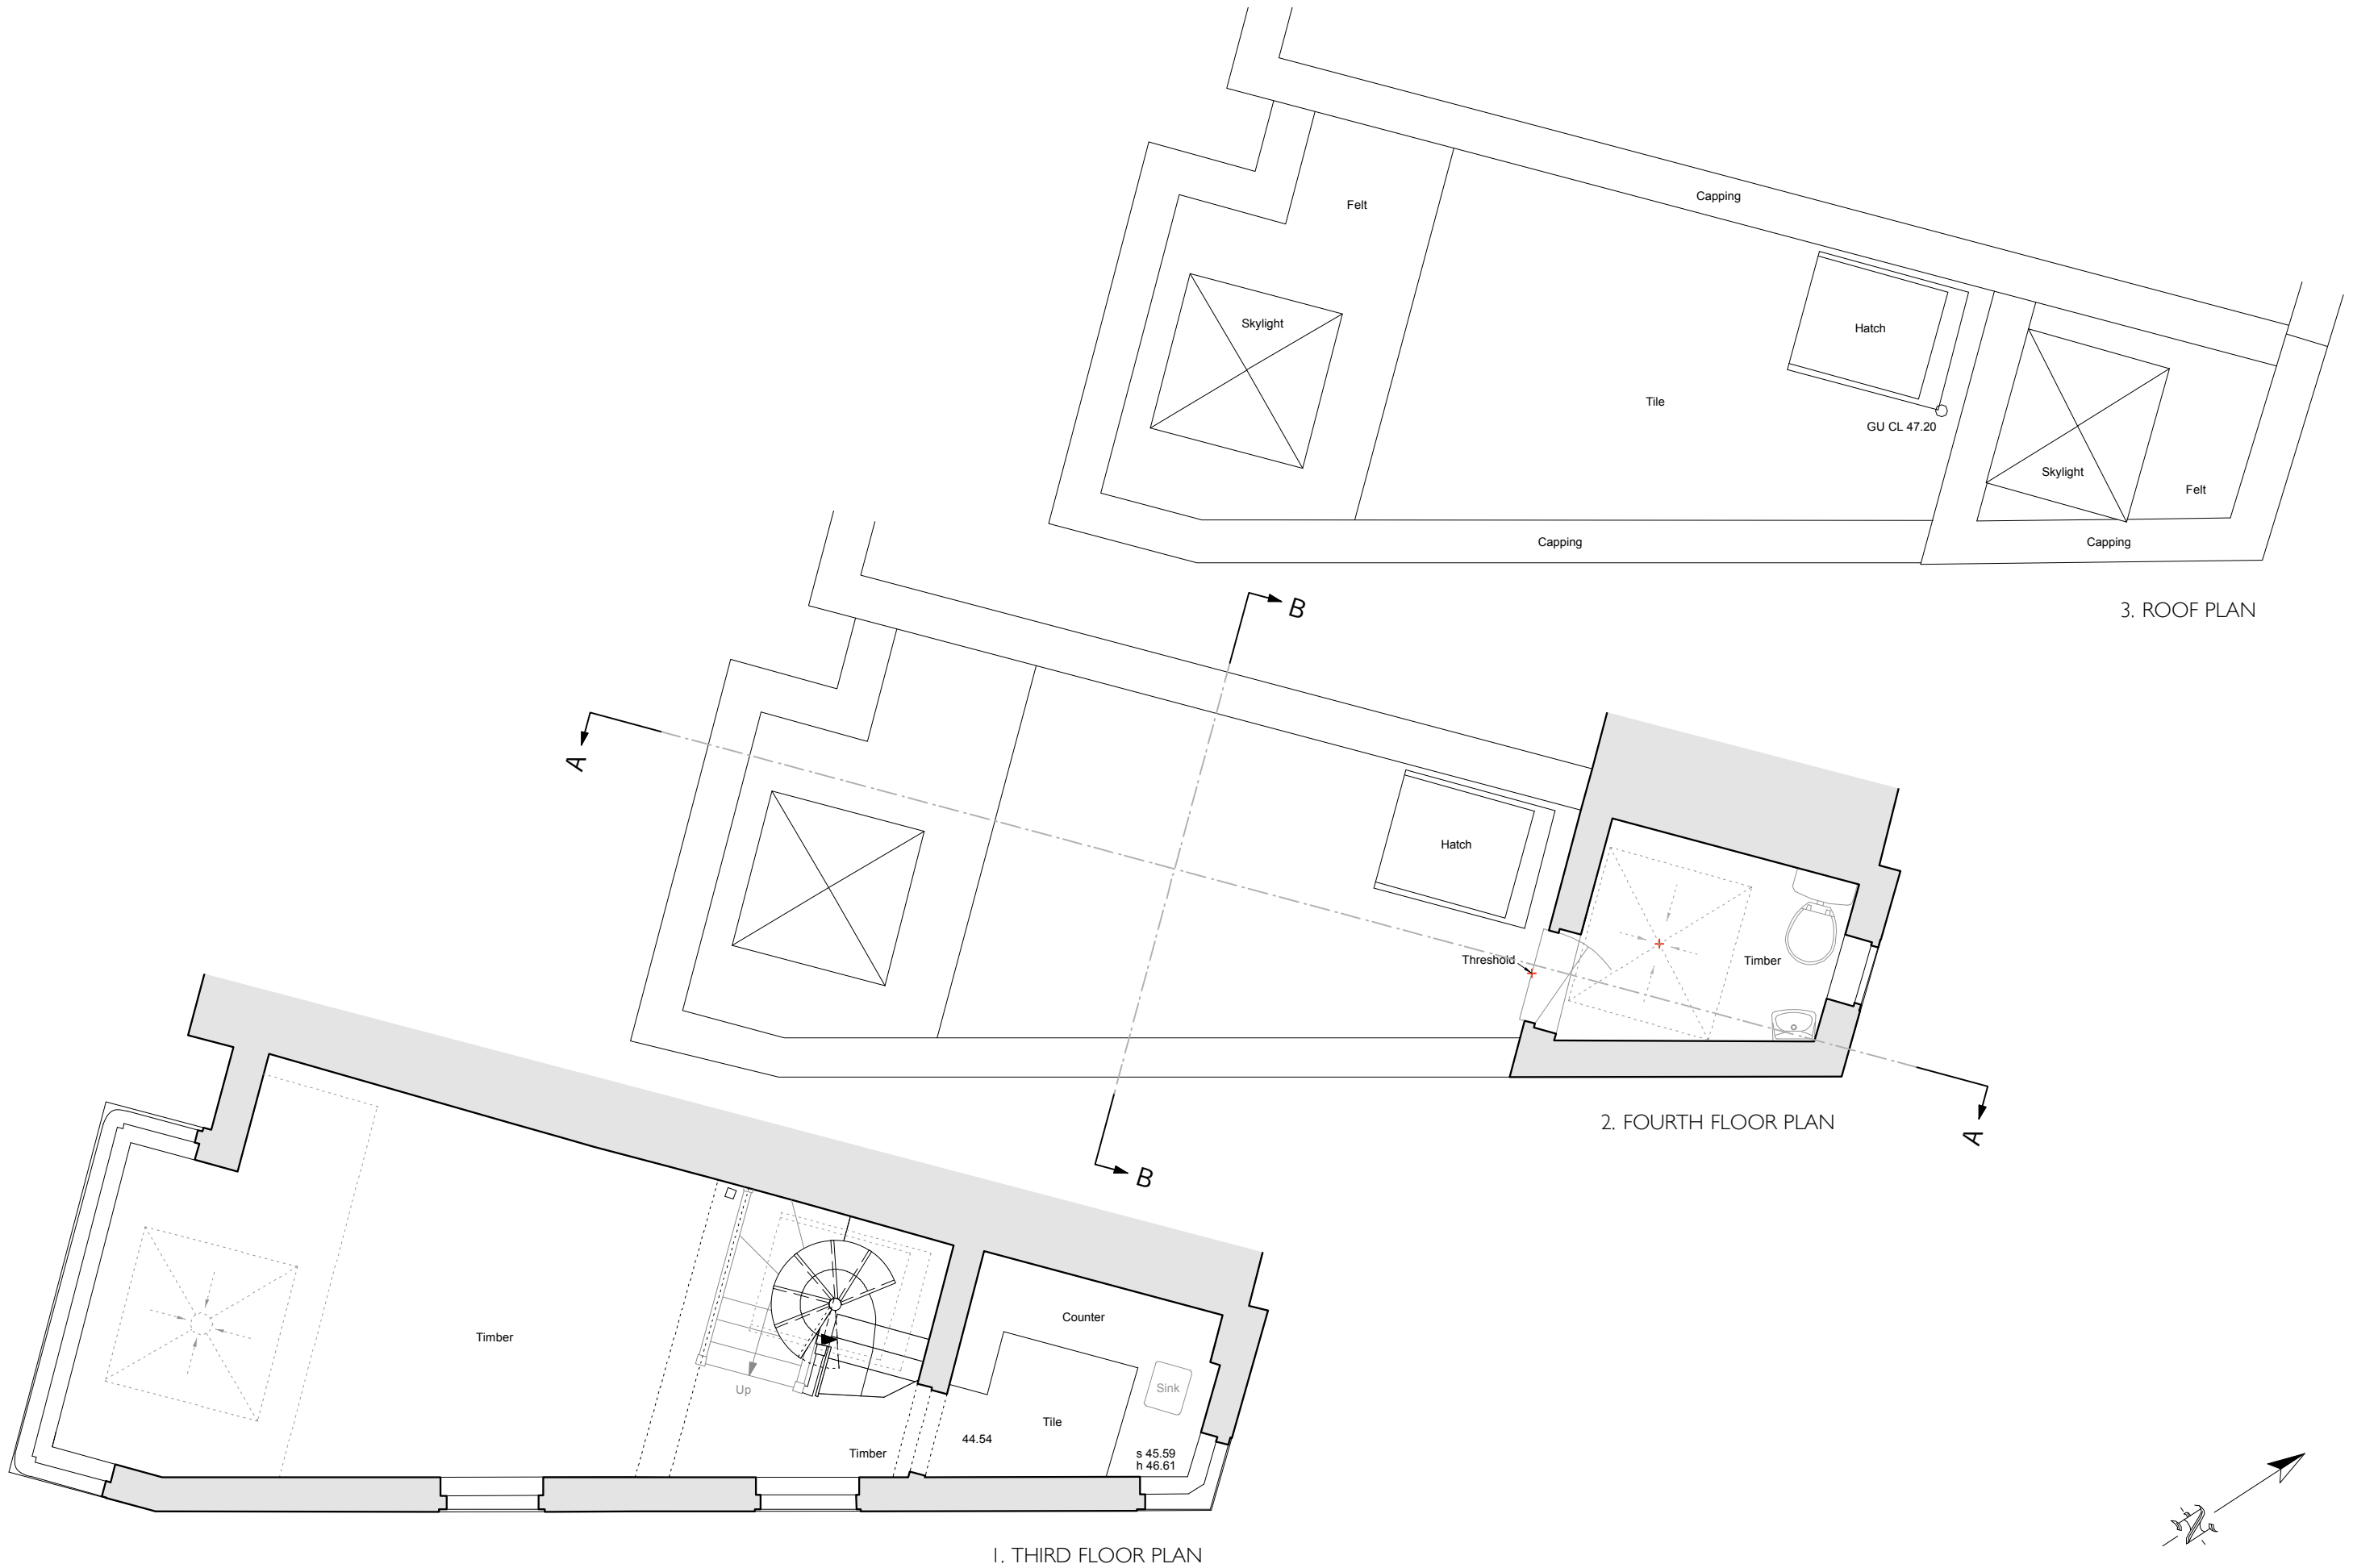



I. FRONT ELEVATION



2. REAR ELEVATION


0 1 2m

Existing Front & Rear Elevation


1:100@A3

10BG-E04



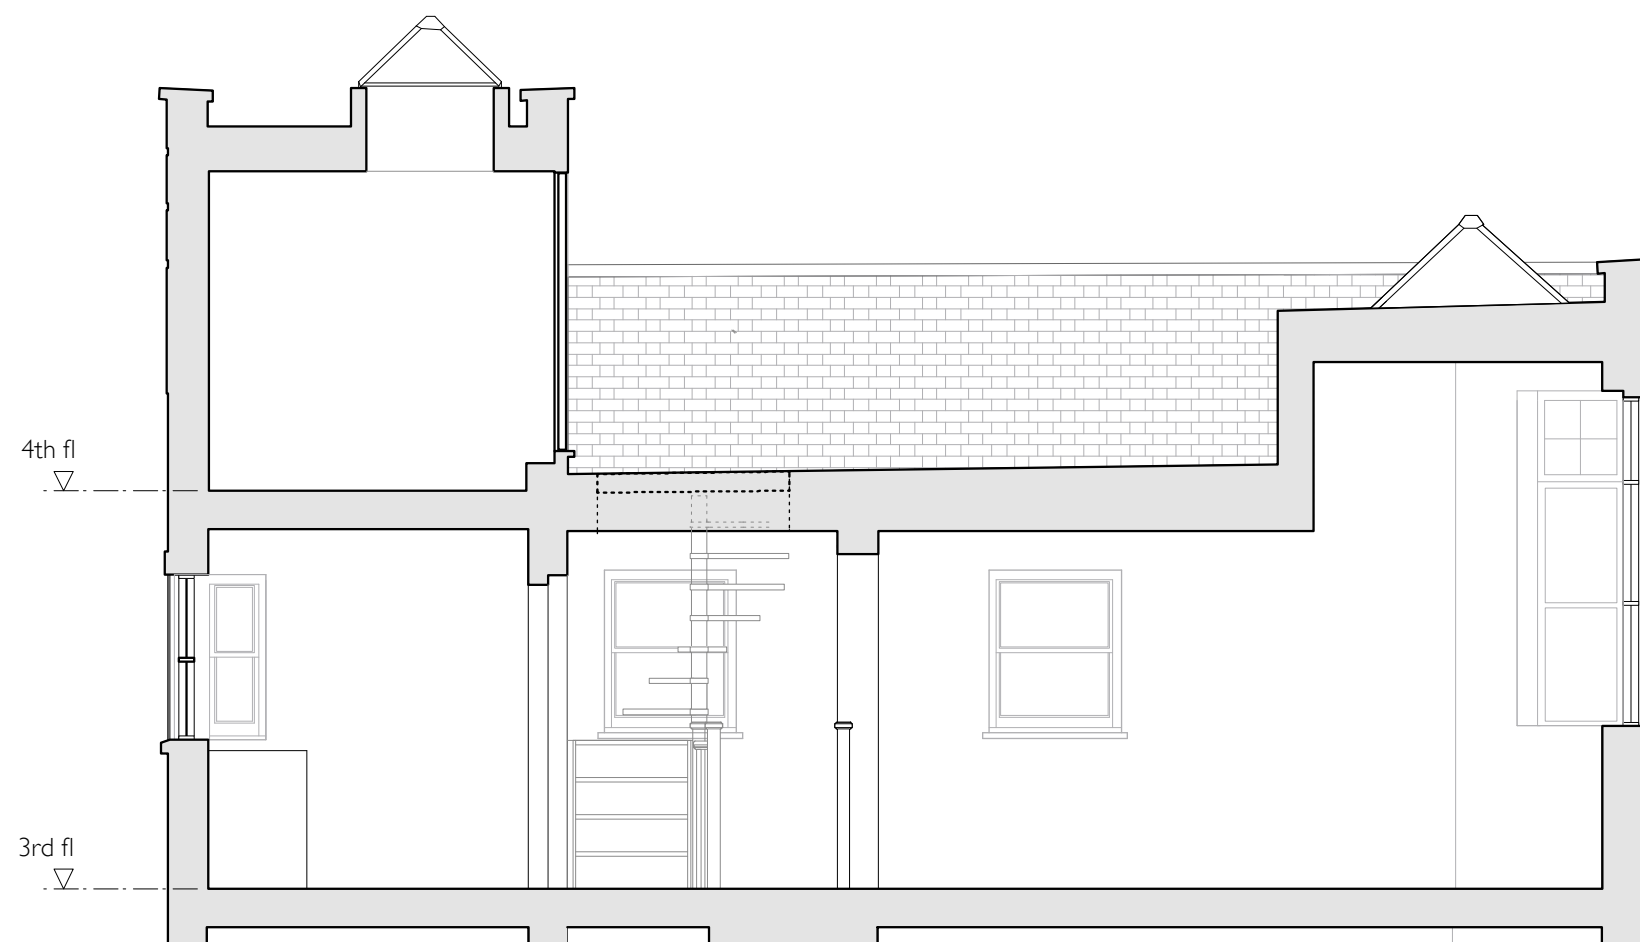

1. SECTION AA

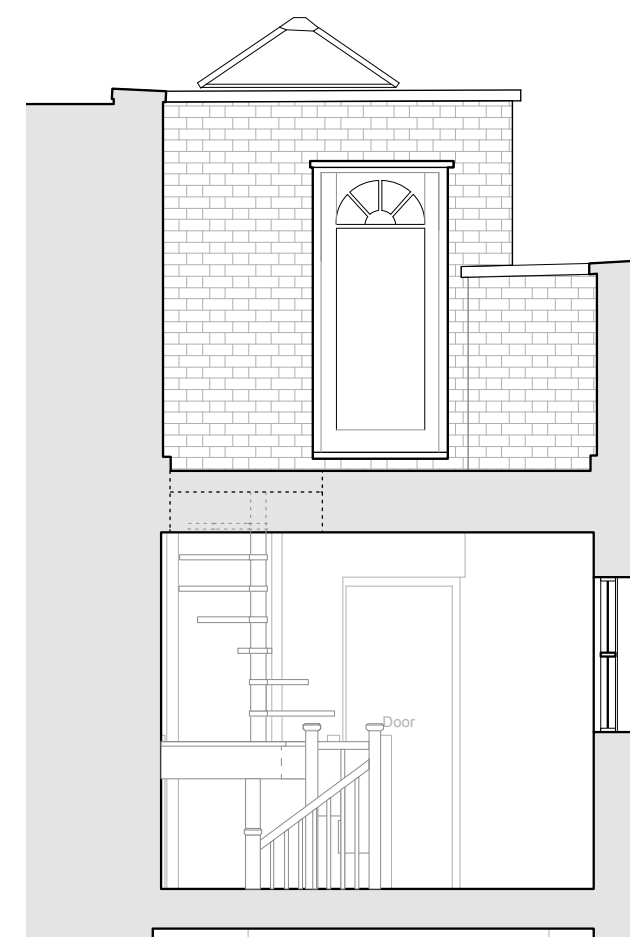

2. SECTION BB