

10 Berkley Grove
London , NW1 8YL
**HOUSEHOLDER APPLICATION
IN A CONSERVATION AREA**
for Roof Extension

Proposed drawings

01-2016


PROPOSED
DRAWING LIST
January 2016

10BG P-01	PROPOSED THIRD, FOURTH FLOOR & ROOF PLAN 1:50
10BG P-02	PROPOSED FRONT & REAR ELEVATIONS 1:50
10BG P-03	PROPOSED SIDE ELEVATION 1:50
10BG P-04	PROPOSED SECTION A-A & B-B 1:50

CHASSAY
+ LAST ARCHITECTS

BERKELEY WORKS
BERKLEY GROVE
LONDON NW1 8XY

T.020 7483 7700
F.020 7483 7733
E.info@chassaylast.co.uk

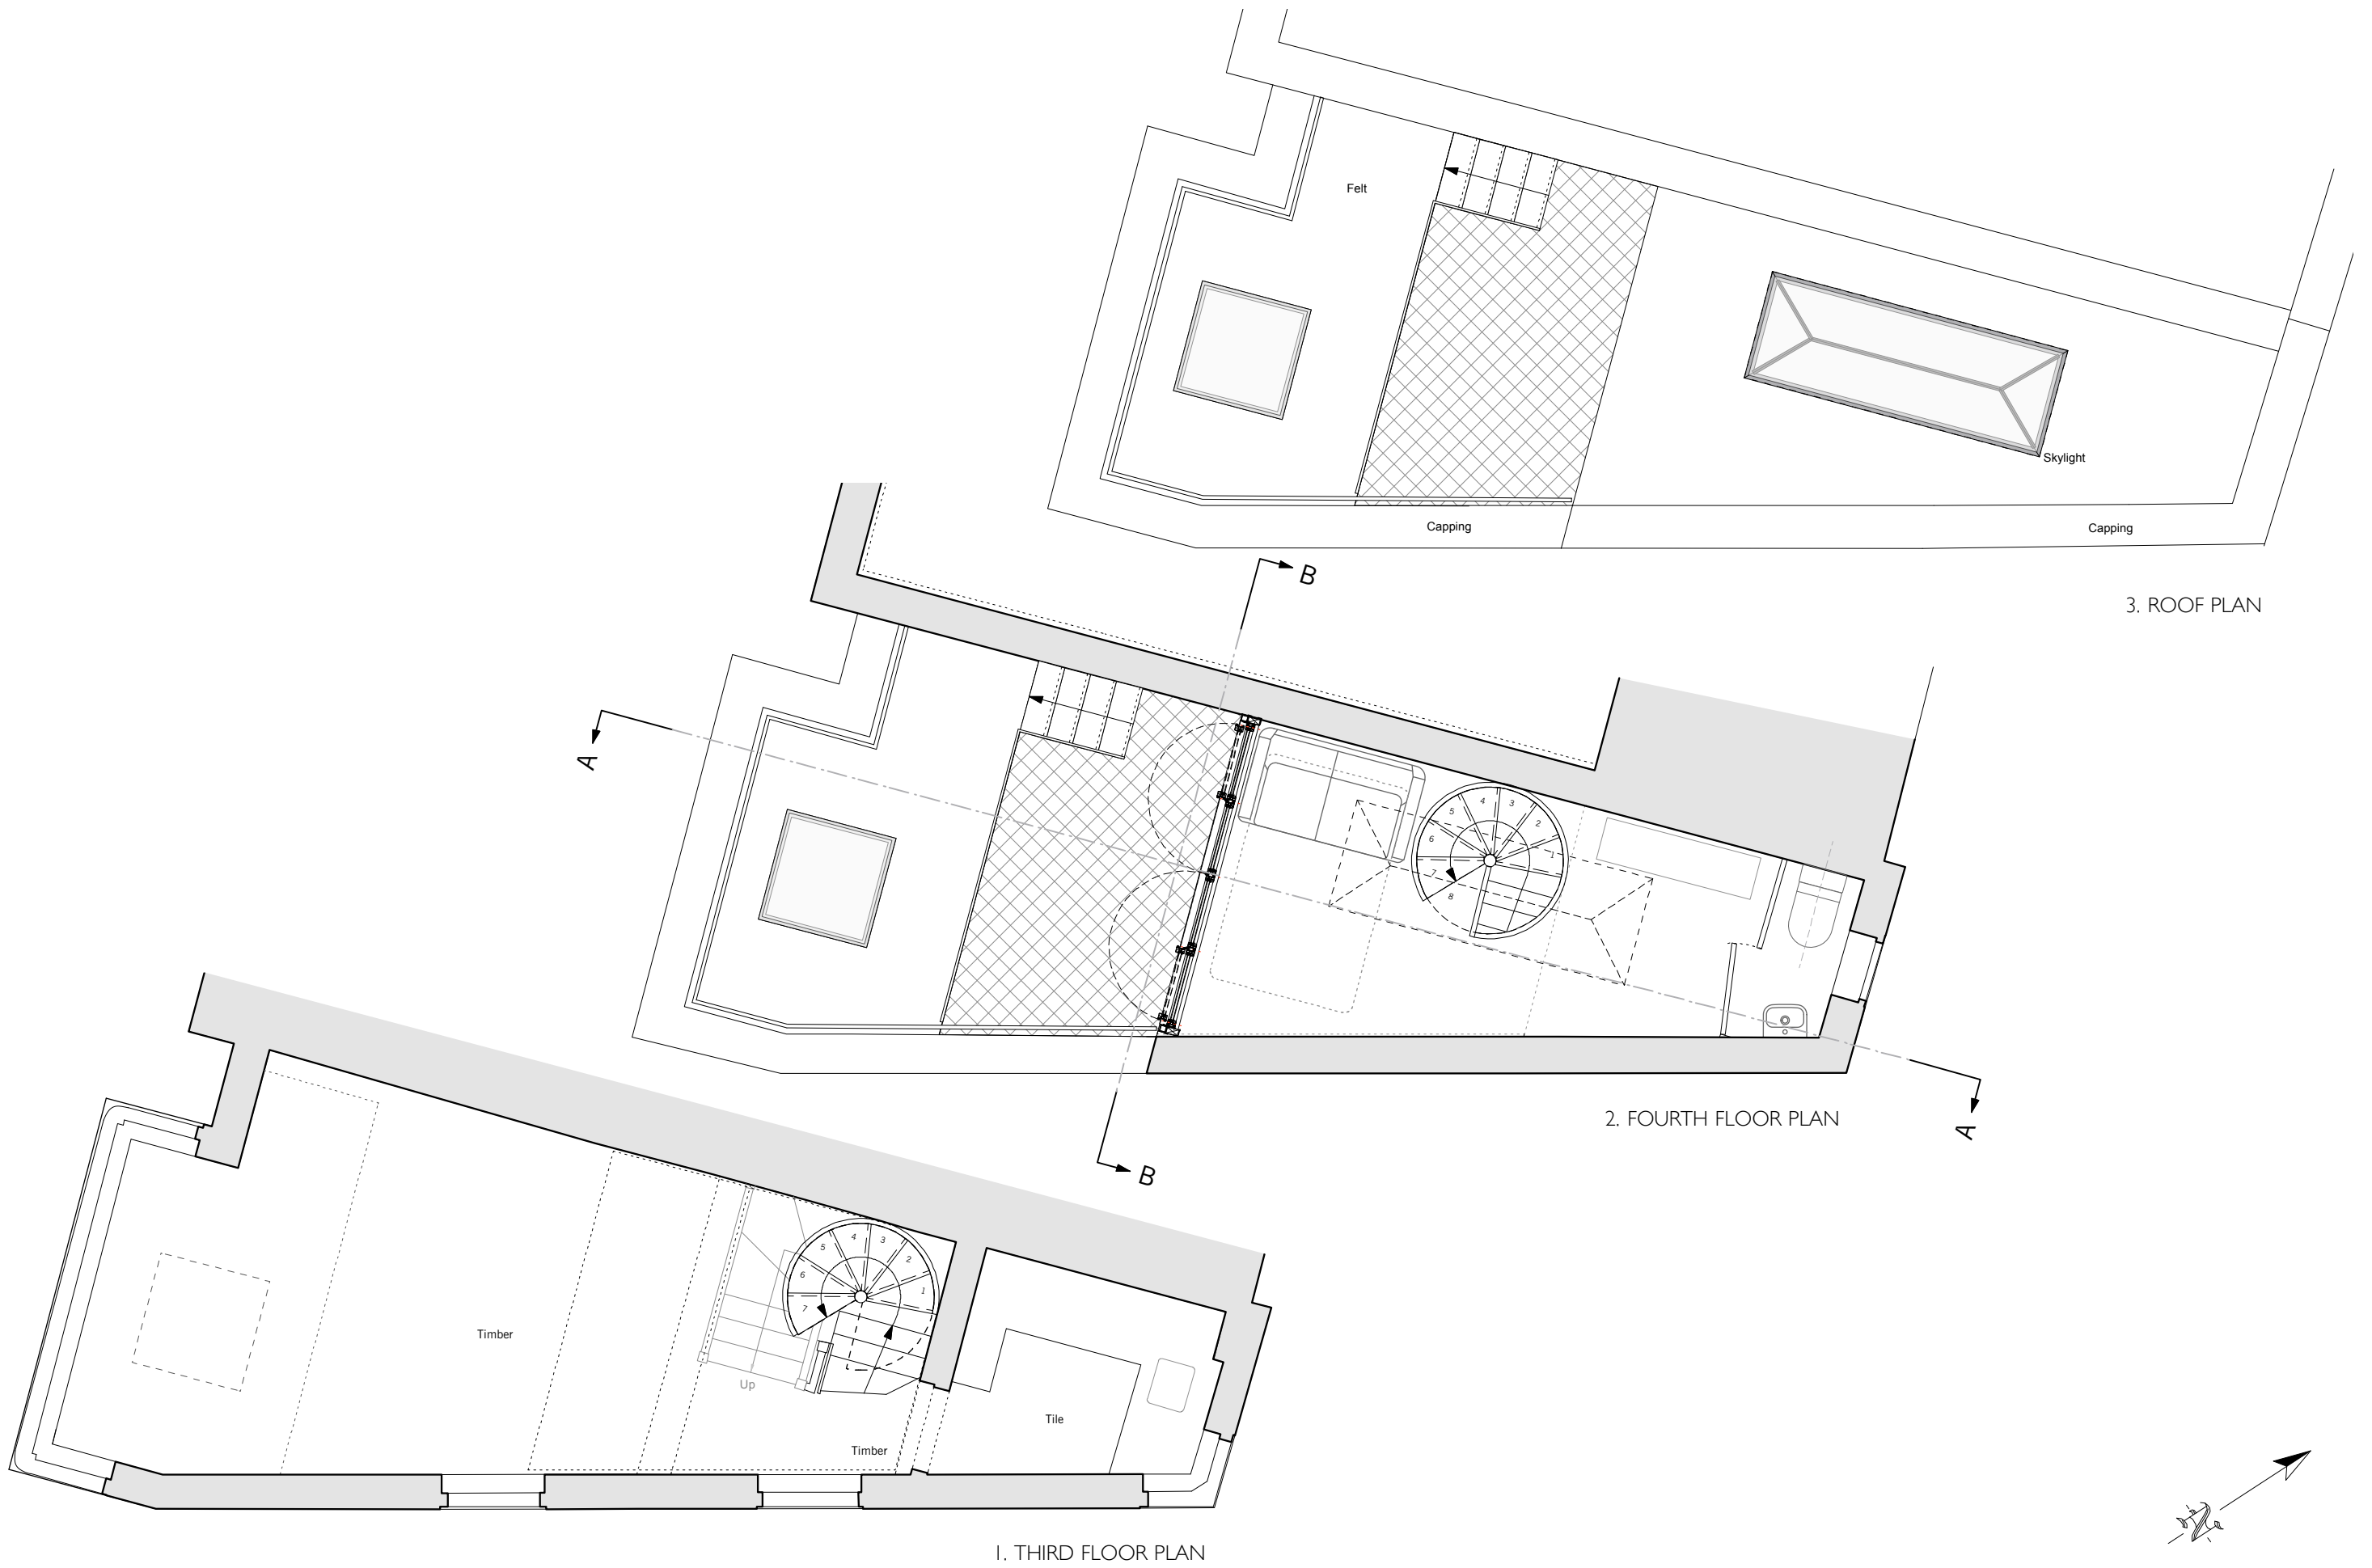


LEGEND


- 1. New pyrimad skylight
- 2. New roof extension with white render cladding to match existing
- 3. New inward angled metal roof guarding
- 4. New white painted hw timber frame windows
- 5. New metal frame, double-glazed side window to roof extension




1. FRONT ELEVATION

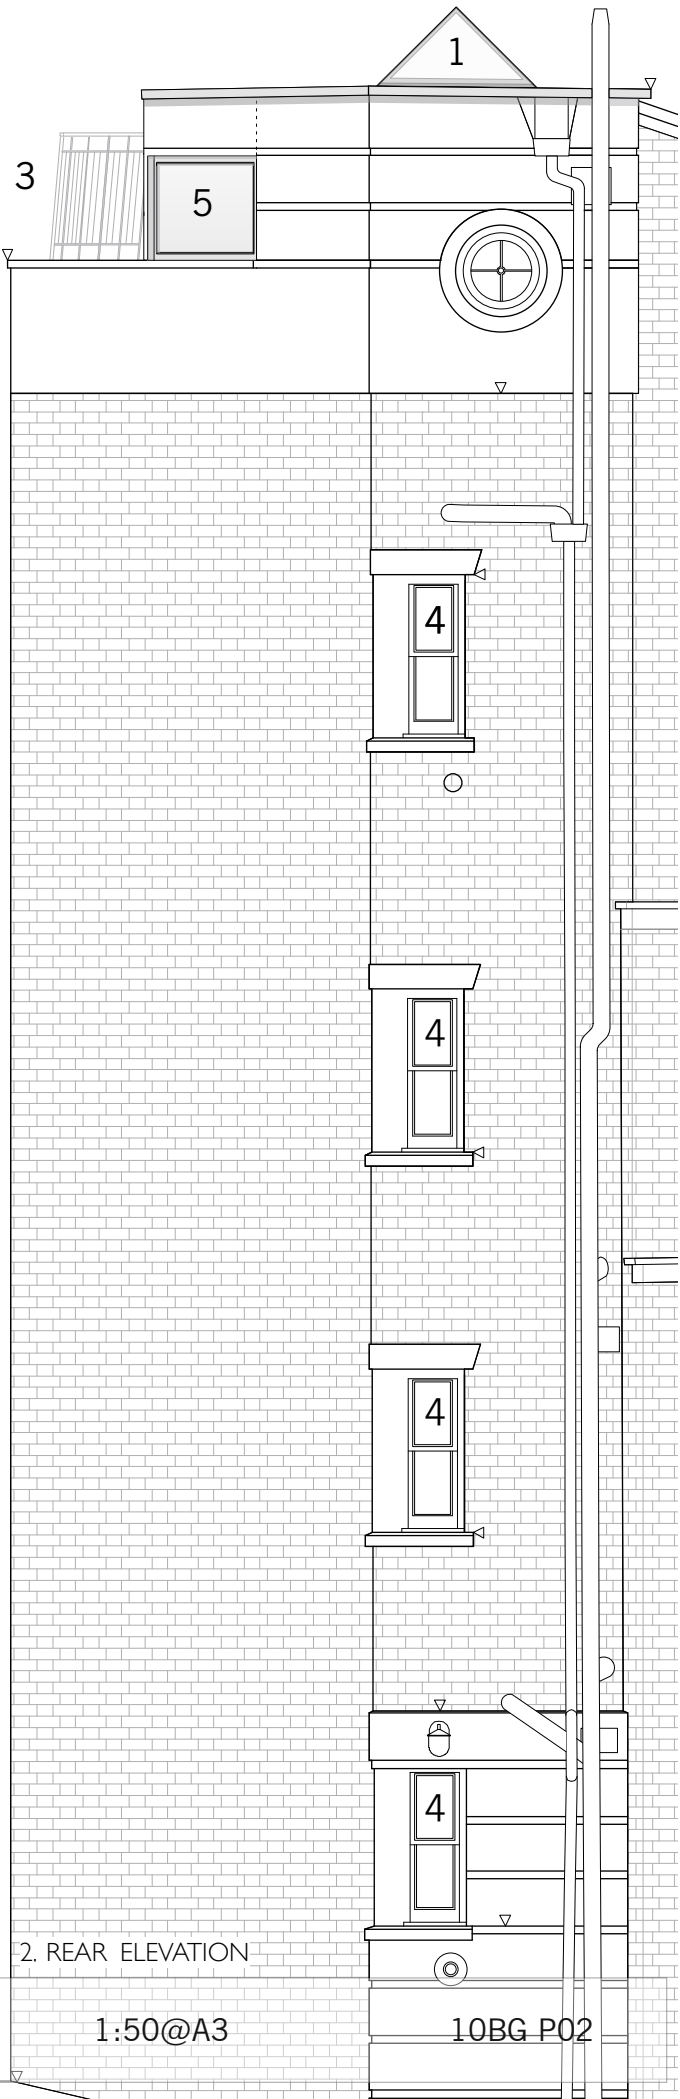


2. REAR ELEVATION

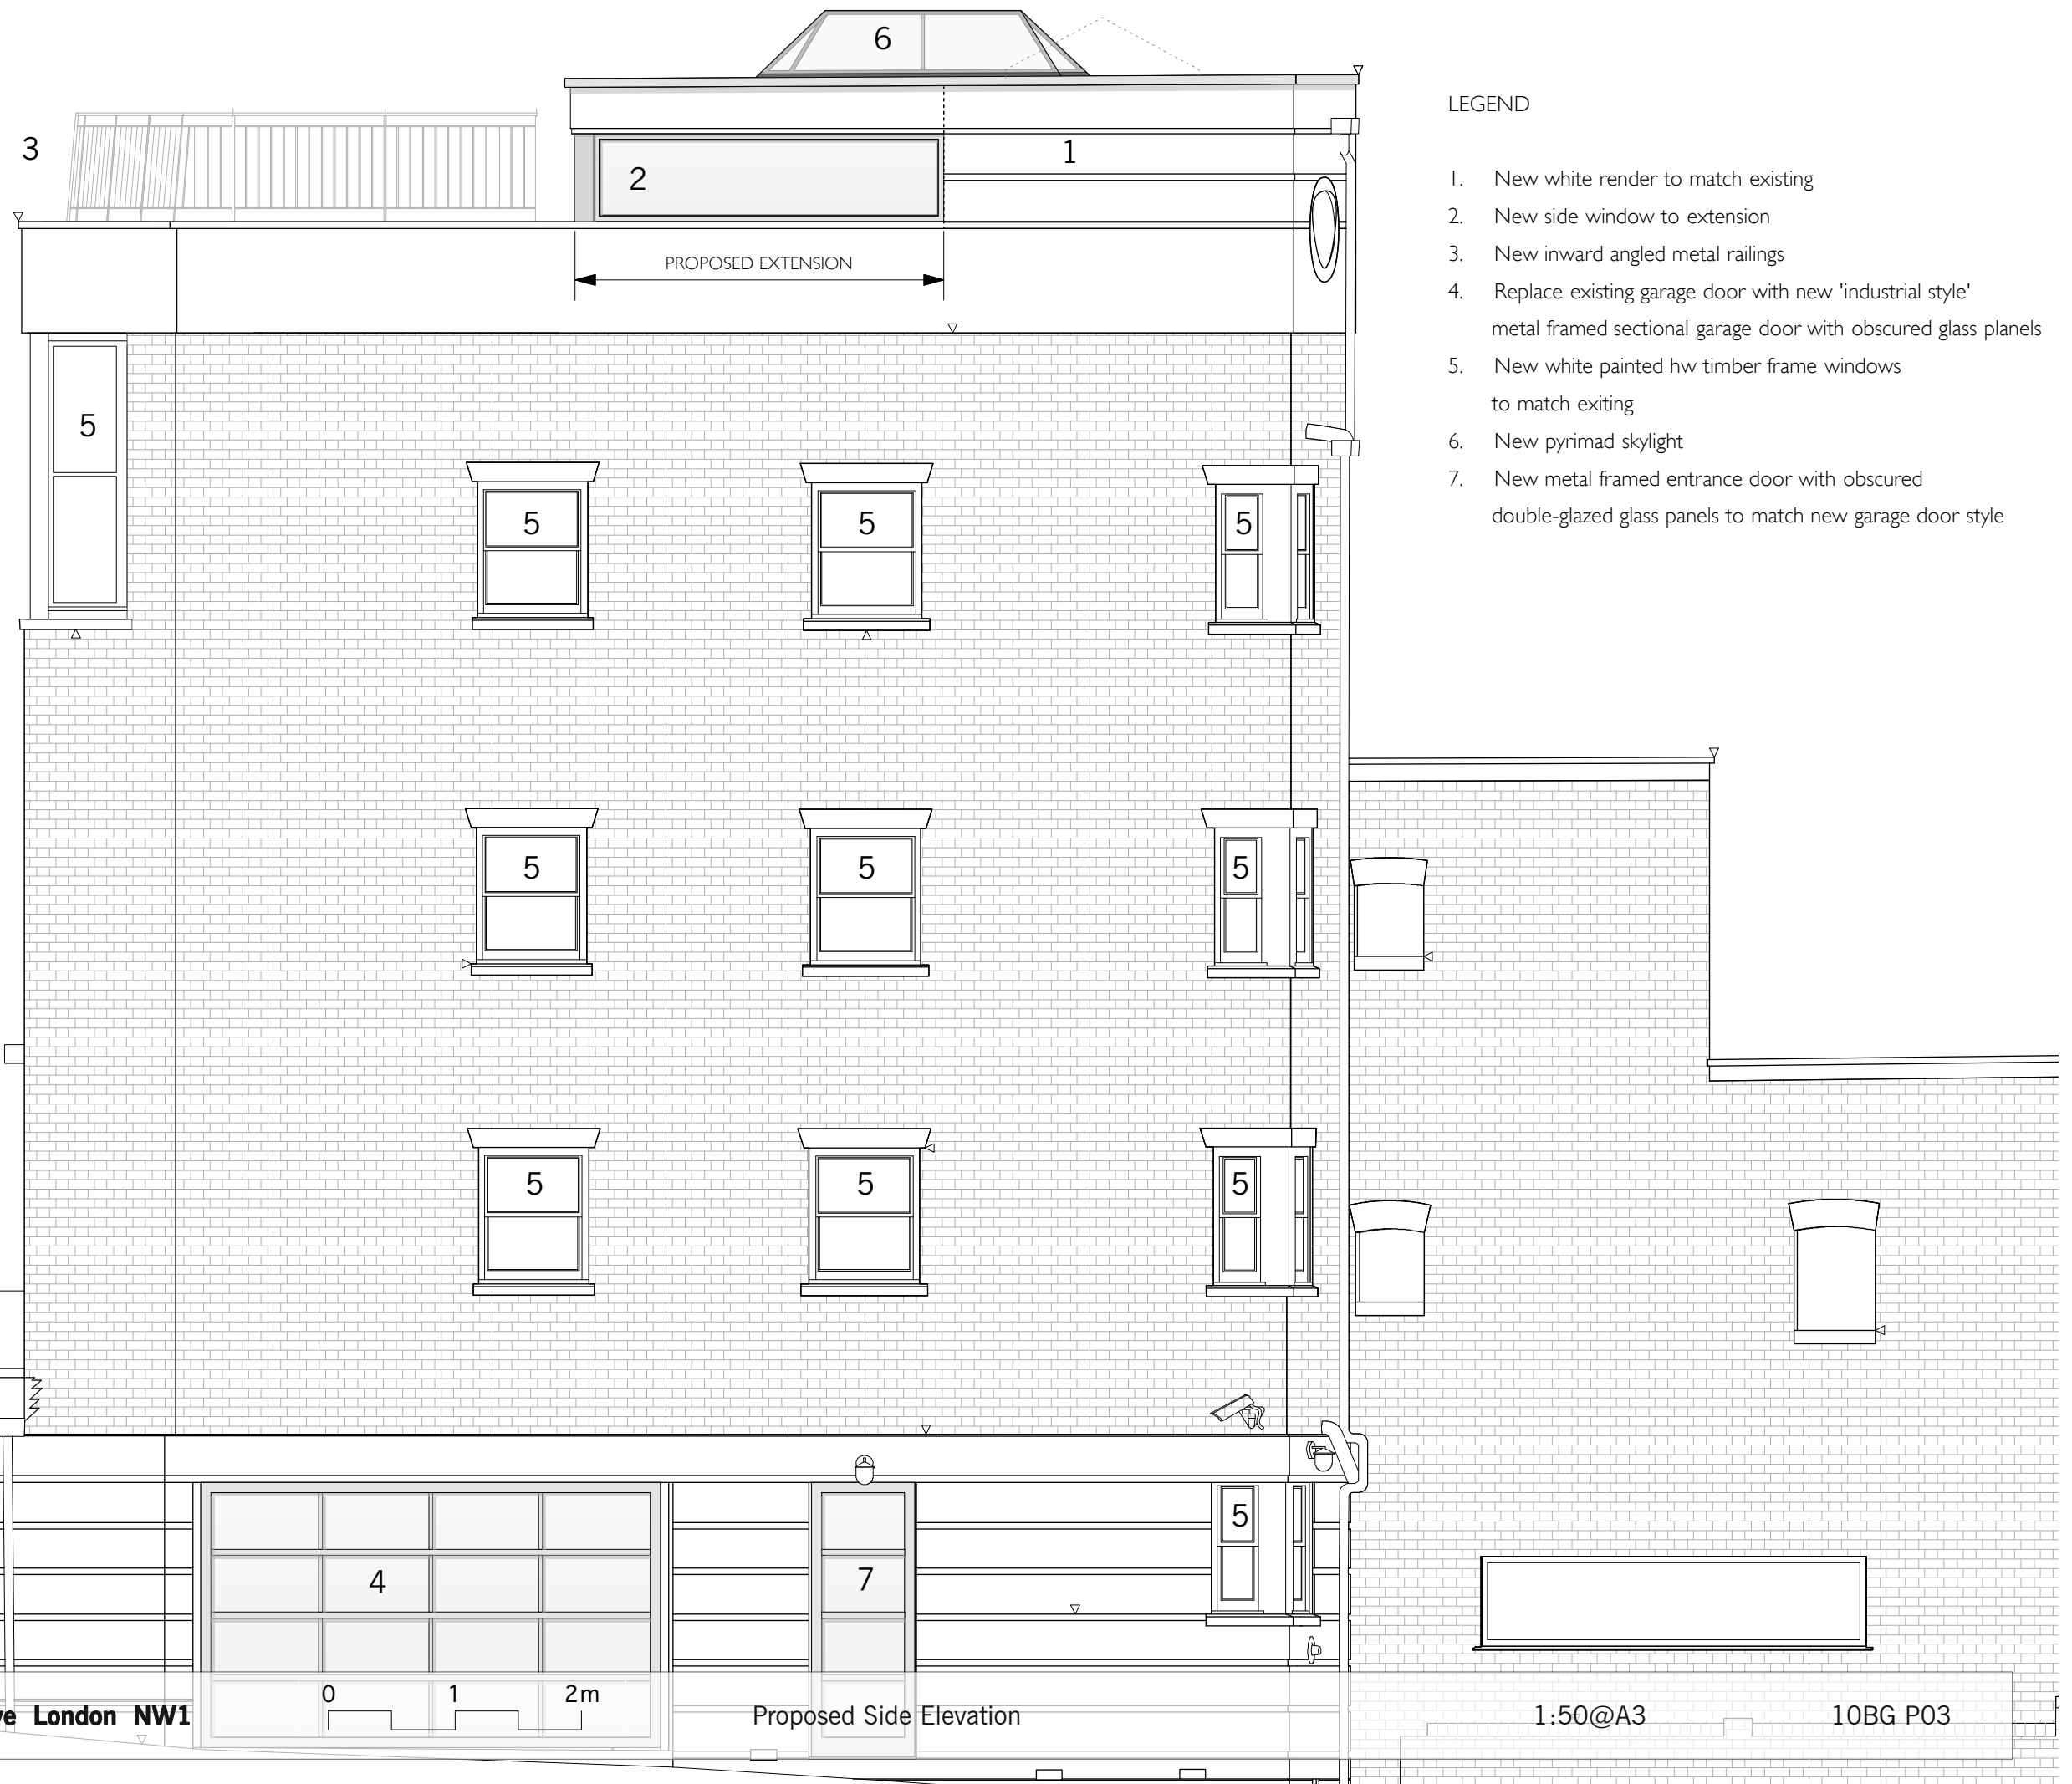

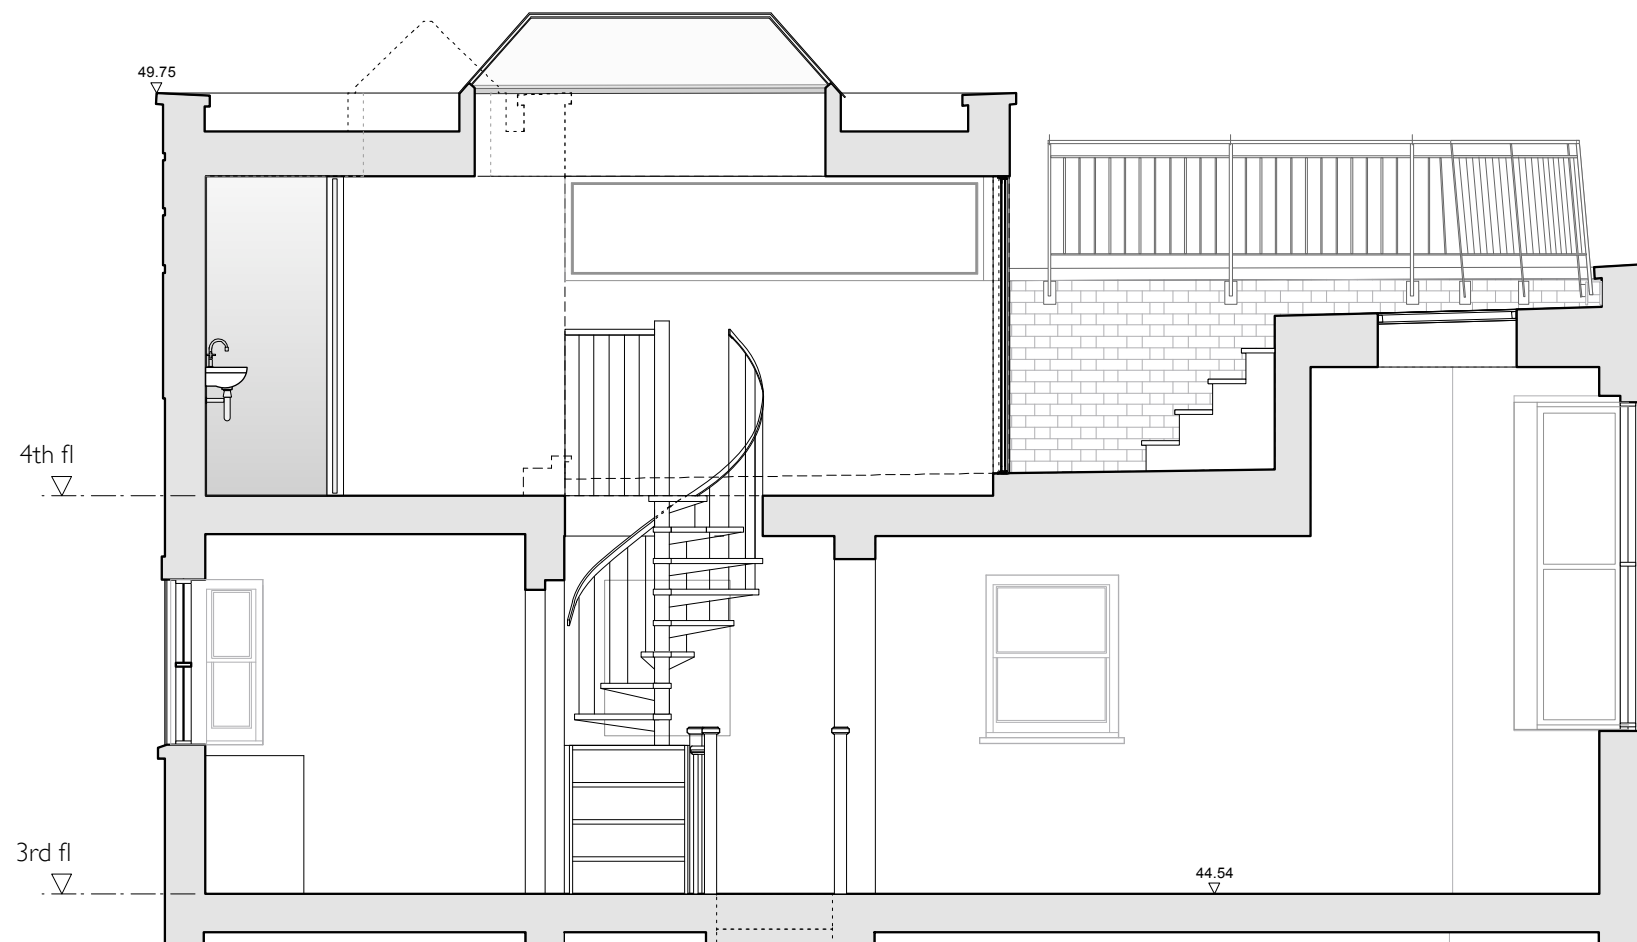

I. SECTION AA

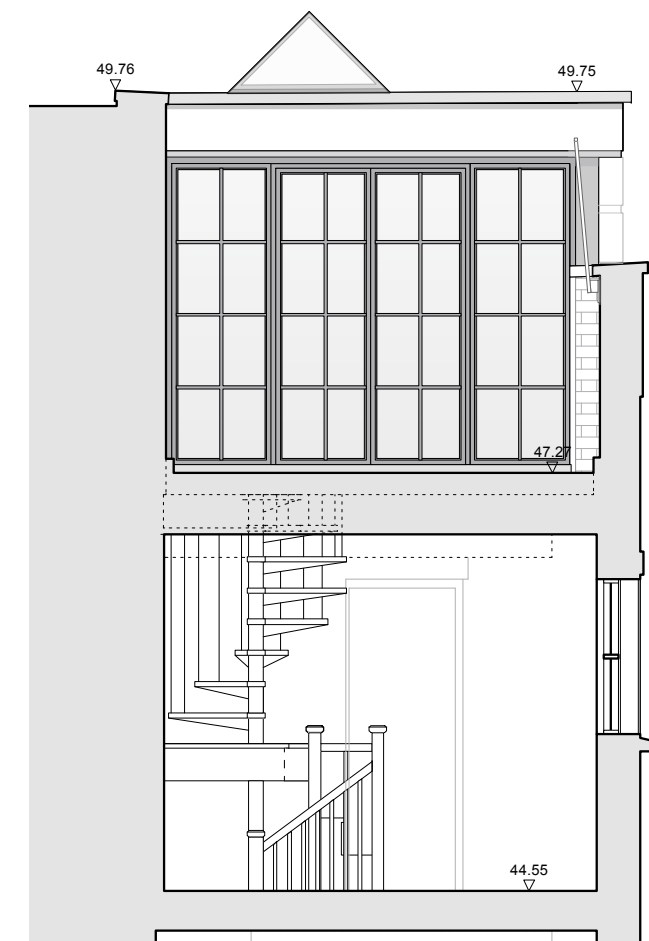

2. SECTION BB