


## NOTES:

DO NOT SCALE FROM DRAWING.

ALL DIMENSIONS TO BE CONFIRMED ON SITE.

LOCATION PLAN @ 1:1250 & NORTH UP ↑

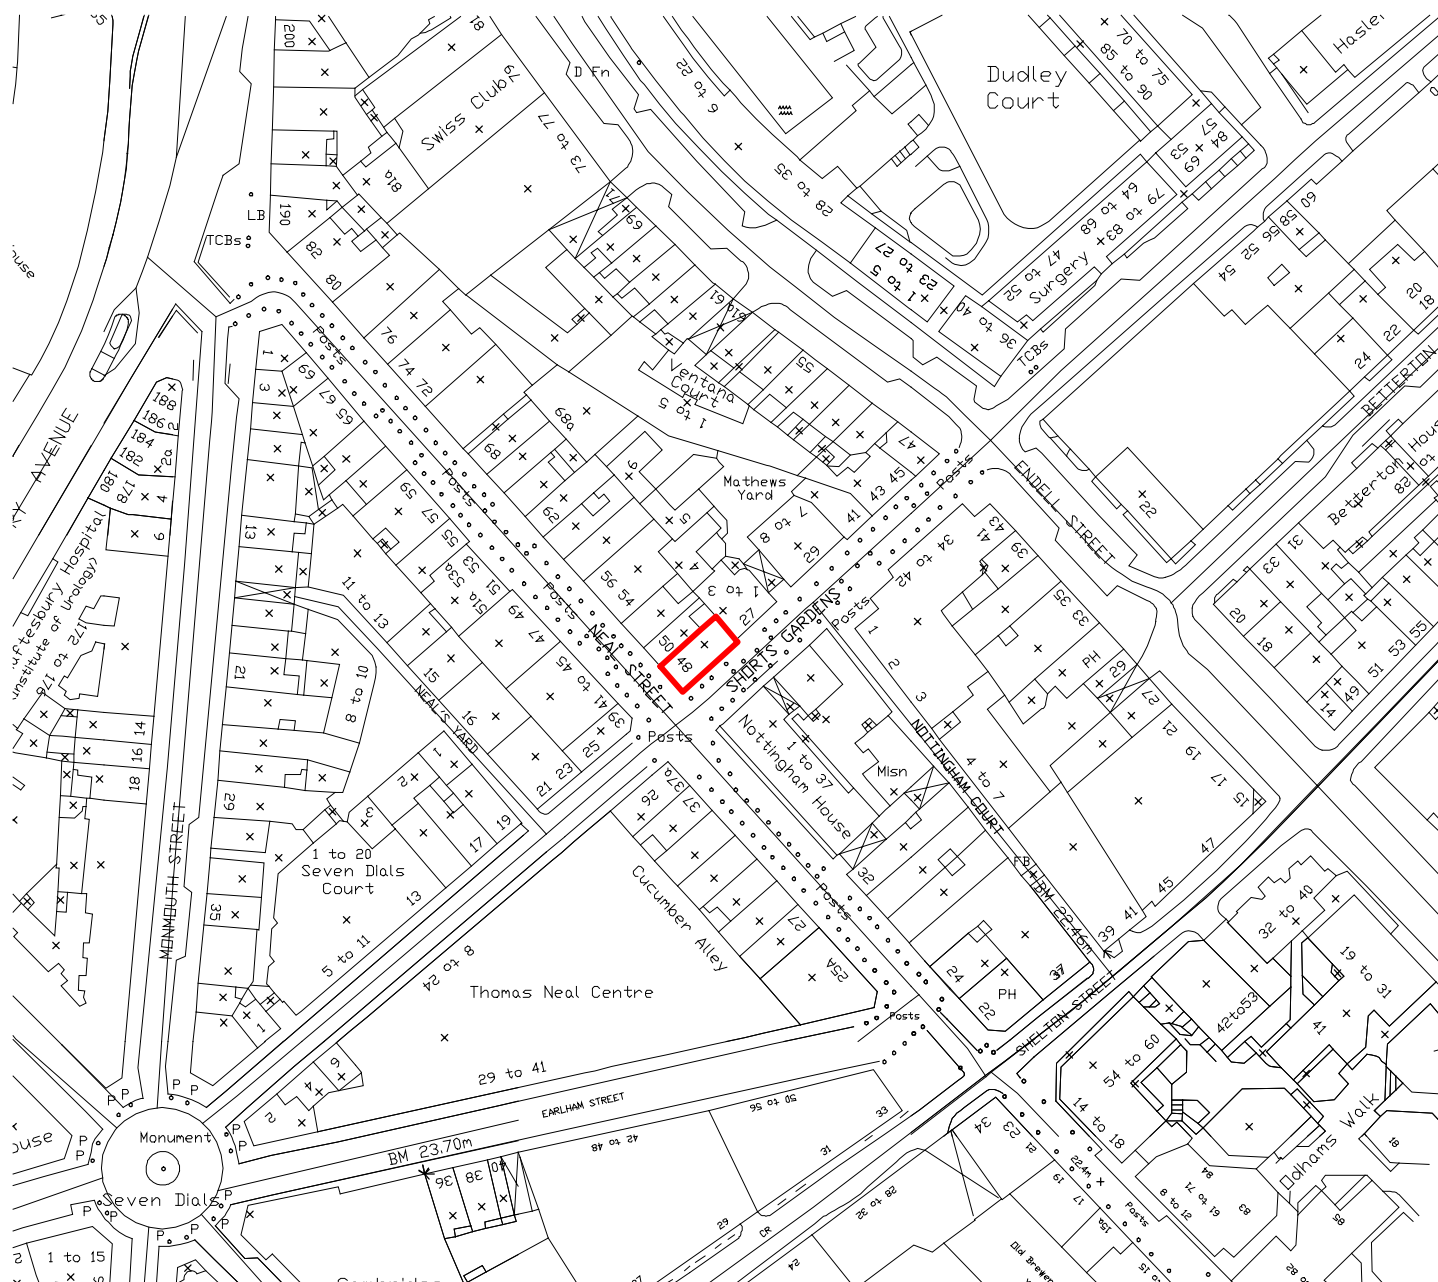

|   |             |
|---|-------------|
| DRAWING TITLE   |             |
| OS Map  |             |
| ADDRESS   |             |
| 48 Neal Street,<br>London WC2H 9PA  |             |
| PROJECT NAME  | DATE        |
| Planning  | Jan' 2016   |
|   | SCALE       |
|   | 1:1250 @ A3 |
| CLIENT  | DRAWING NO. |
| Shaftesbury Covent Garden Ltd   | 23109 - OS1 |
|  |             |
| 1 SANDWICH STREET<br>LONDON WC1H 9PF  |             |