


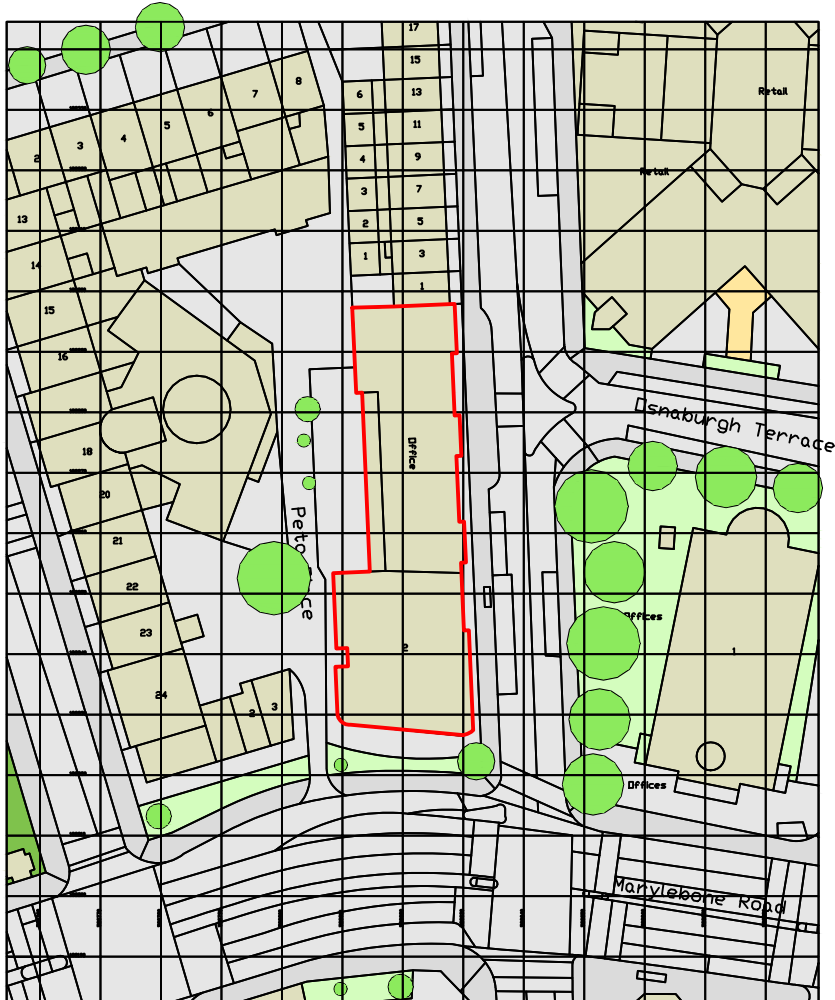

“(c) UKMap Copyright. The GeoInformation Group 2016 Licence No. LANDMLDN100003121118”



COTLEIGH CONSULTING

Chartered Architects and Building Surveyors

23-24 The Green, Southgate, London N14 6EN T: 020 8802 0111 F: 020 8043 0700 E: consulting@cotleigh.com

Project

**2 MARYLEBONE ROAD
LONDON, NW1 4DF**

Client

CONSUMER ASSOCIATION/WHICH

Drawing Title

LOCATION PLAN

Drawn PA	Status PLANNING	Scale 1:1250@A4
Date 18/01/2016	Drawing No. CC3625/06	Rev.

All dimensions to be checked on site. Do not scale.
Any discrepancy between this drawing and other
information to be referred to Cotleigh Consulting.
This drawing is copyright.

THE COTLEIGH GROUP
www.cotleigh.com