



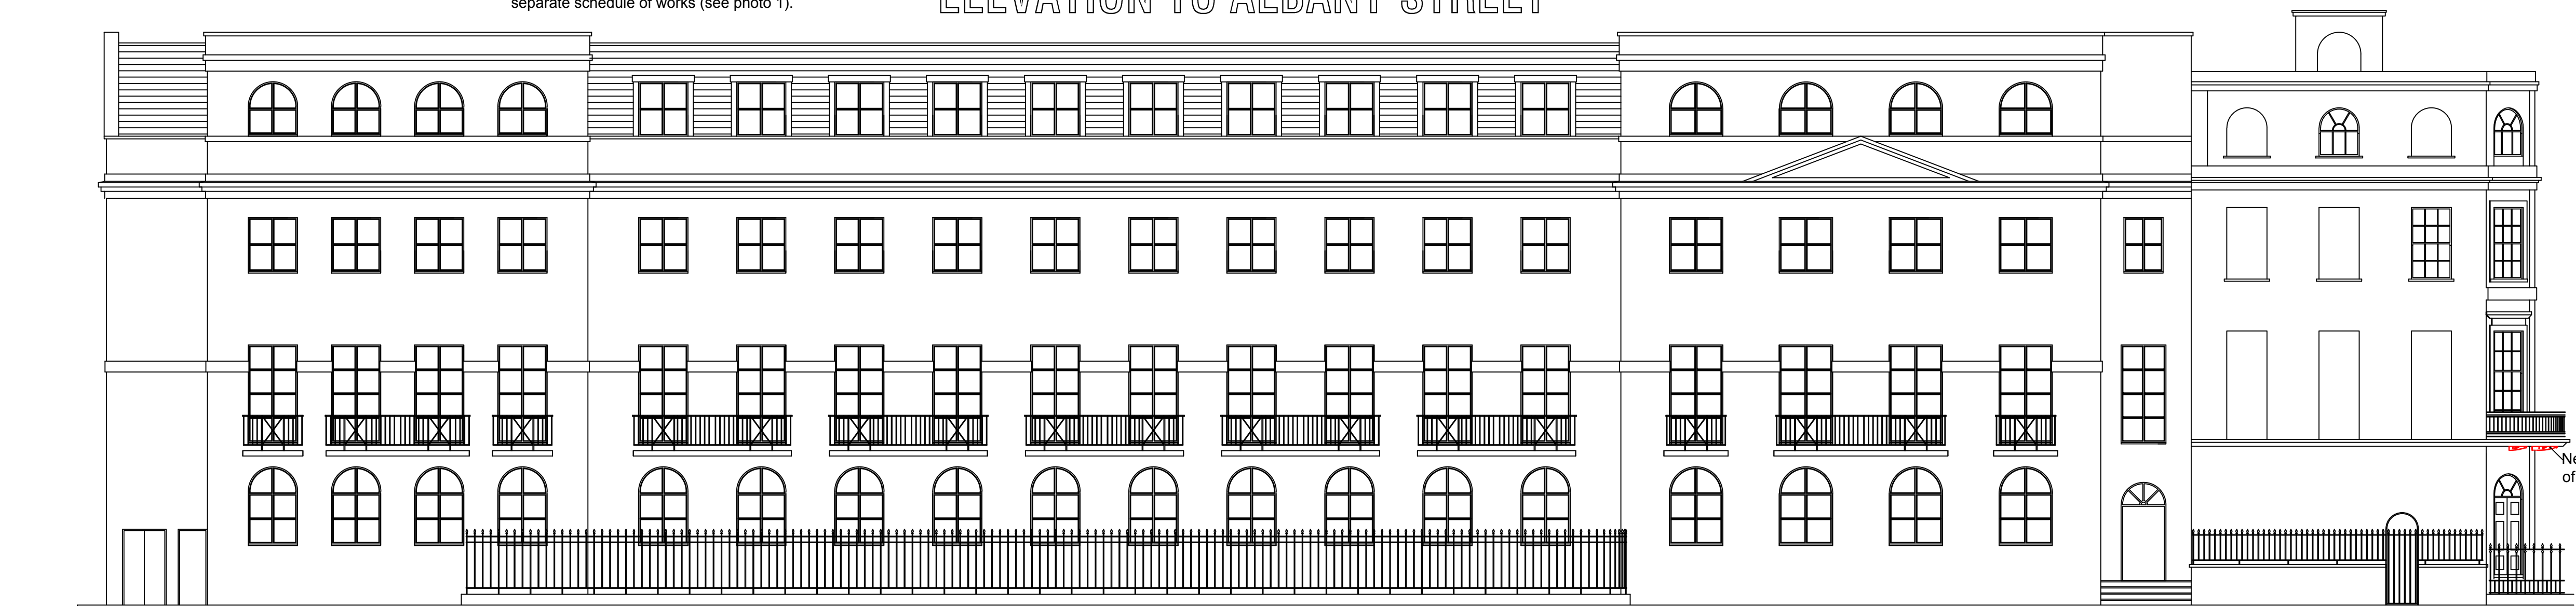

ELEVATION TO ALBANY STREET

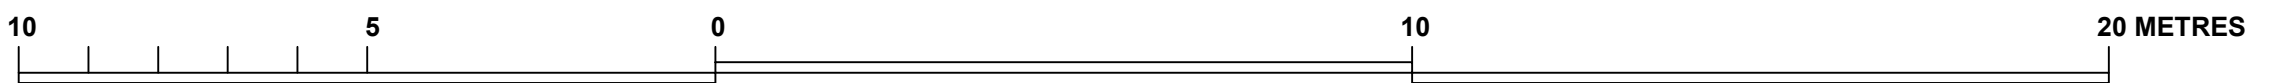

ELEVATION TO PETO PLACE



ELEVATION TO MARYLEBONE ROAD

SEE ENGINEERS DETAILS FOR SCHEDULE OF WORKS PREPARED (SEE PHOTOS 1,2,3,4 & 5).

PLEASE NOTE:- THIS DRAWING HAS BEEN PRODUCED FROM INFORMATION SUPPLIED BY OTHERS AND THEREFORE SHOULD BE USED FOR IDENTIFICATION PURPOSES ONLY.



Project	2 MARYLEBONE ROAD LONDON, NW1 4DF		
Client	CONSUMER ASSOCIATION/WHICH		
Drawing Title	ELEVATIONS AS EXISTING		

Drawn	PA	Status	PLANNING	Scale	1:100 @ A1 1:200 @ A3
Date	14/01/2018	Drawing No.	CC3625/01	Rev.	

All dimensions to be checked on site. Do not scale. Any discrepancy between this drawing and other information to be referred to Cotleigh Consulting. This drawing is copyright.

