





Existing external elevation

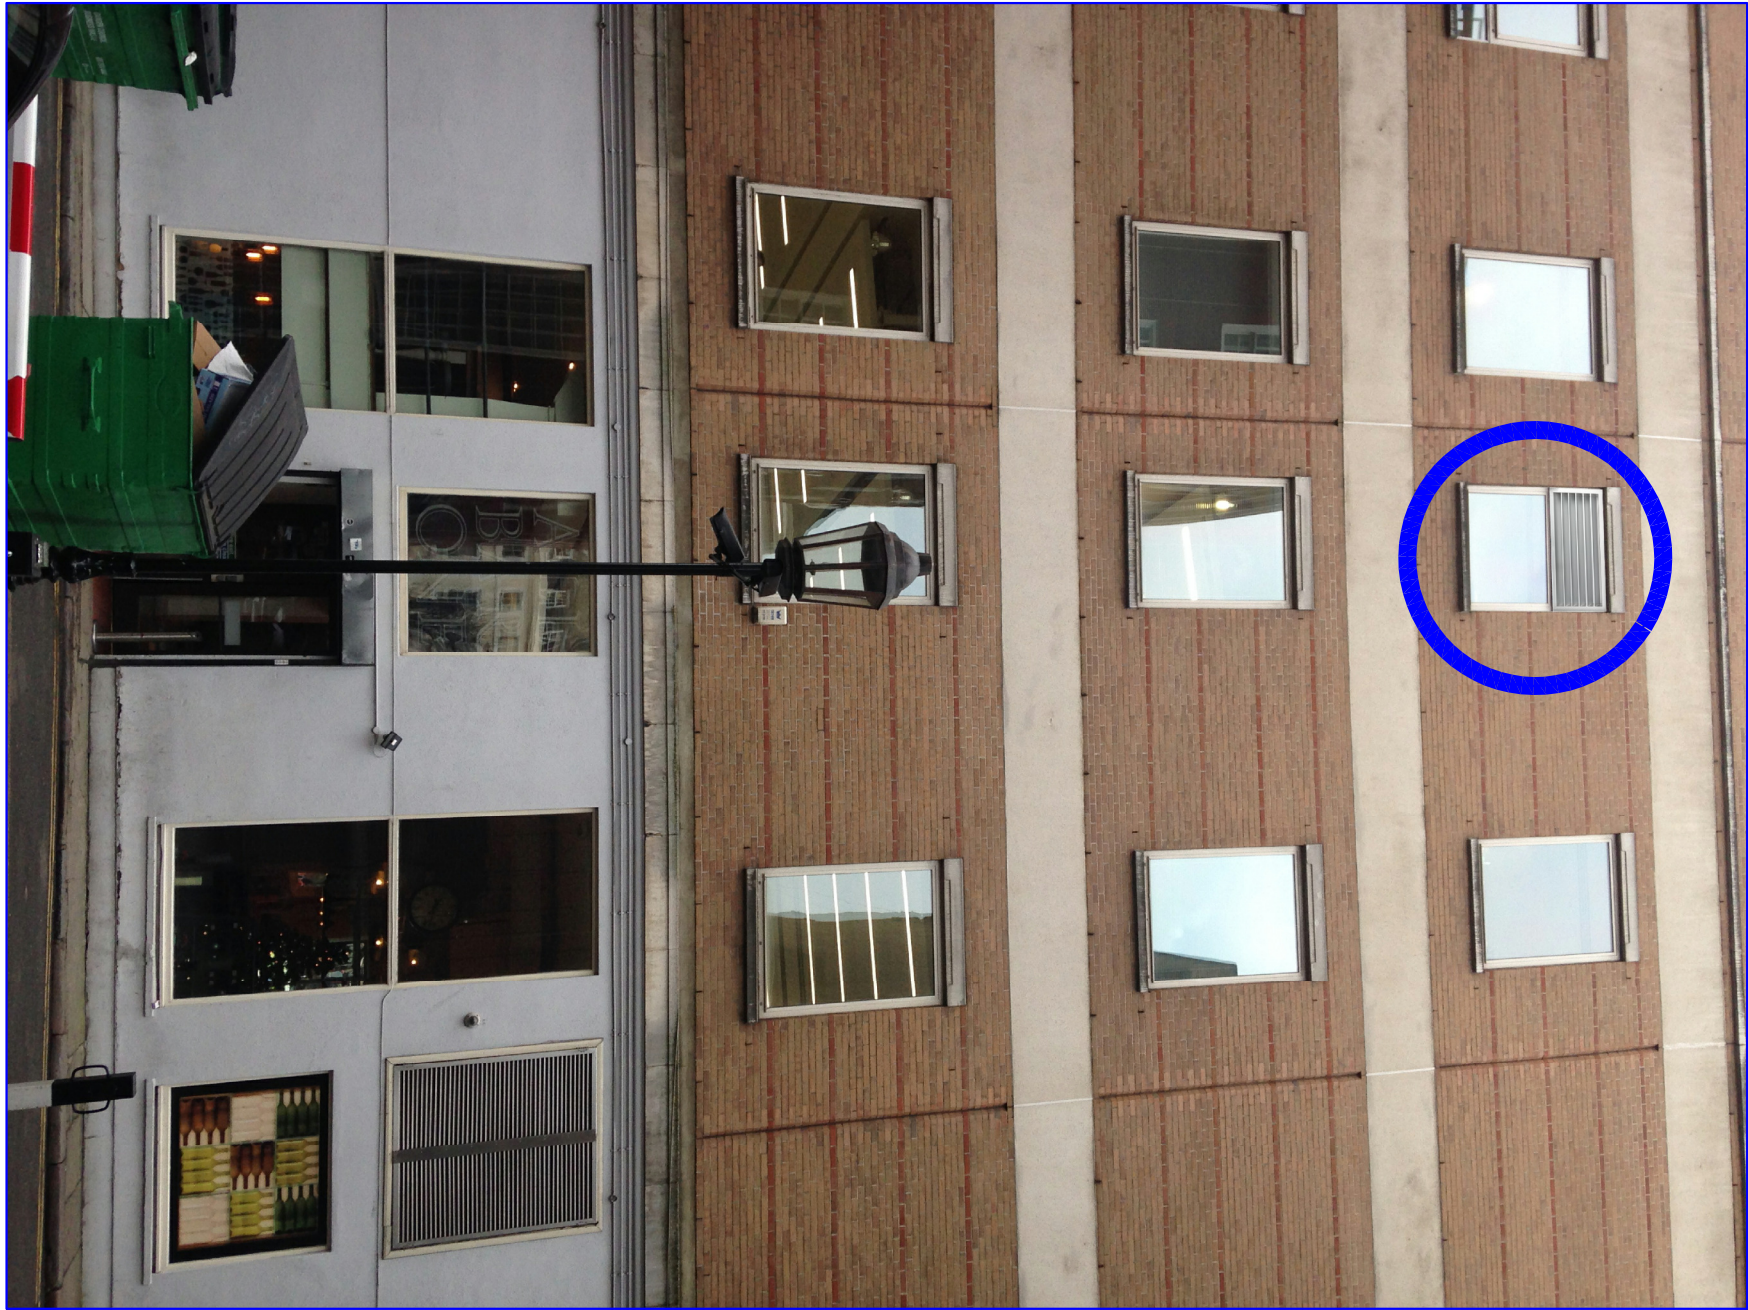

Proposed external elevation

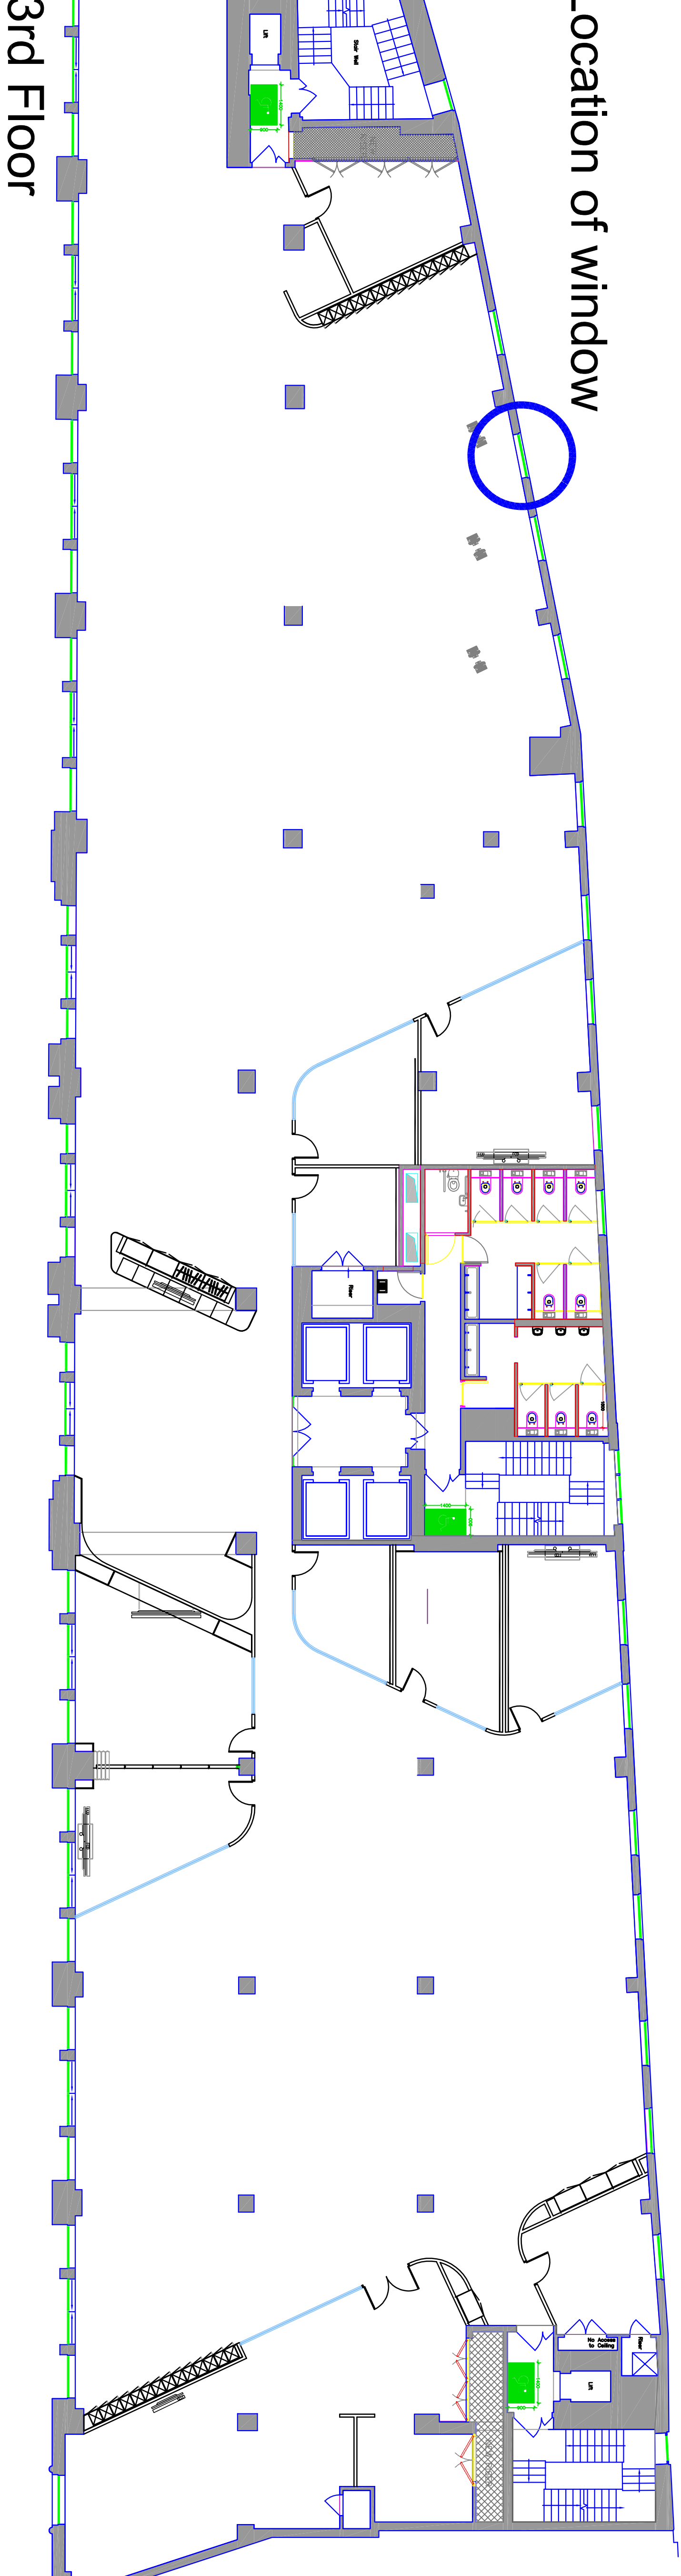

3rd Floor