



KEY PLAN  
SCALE 1:200@A3 PA-05

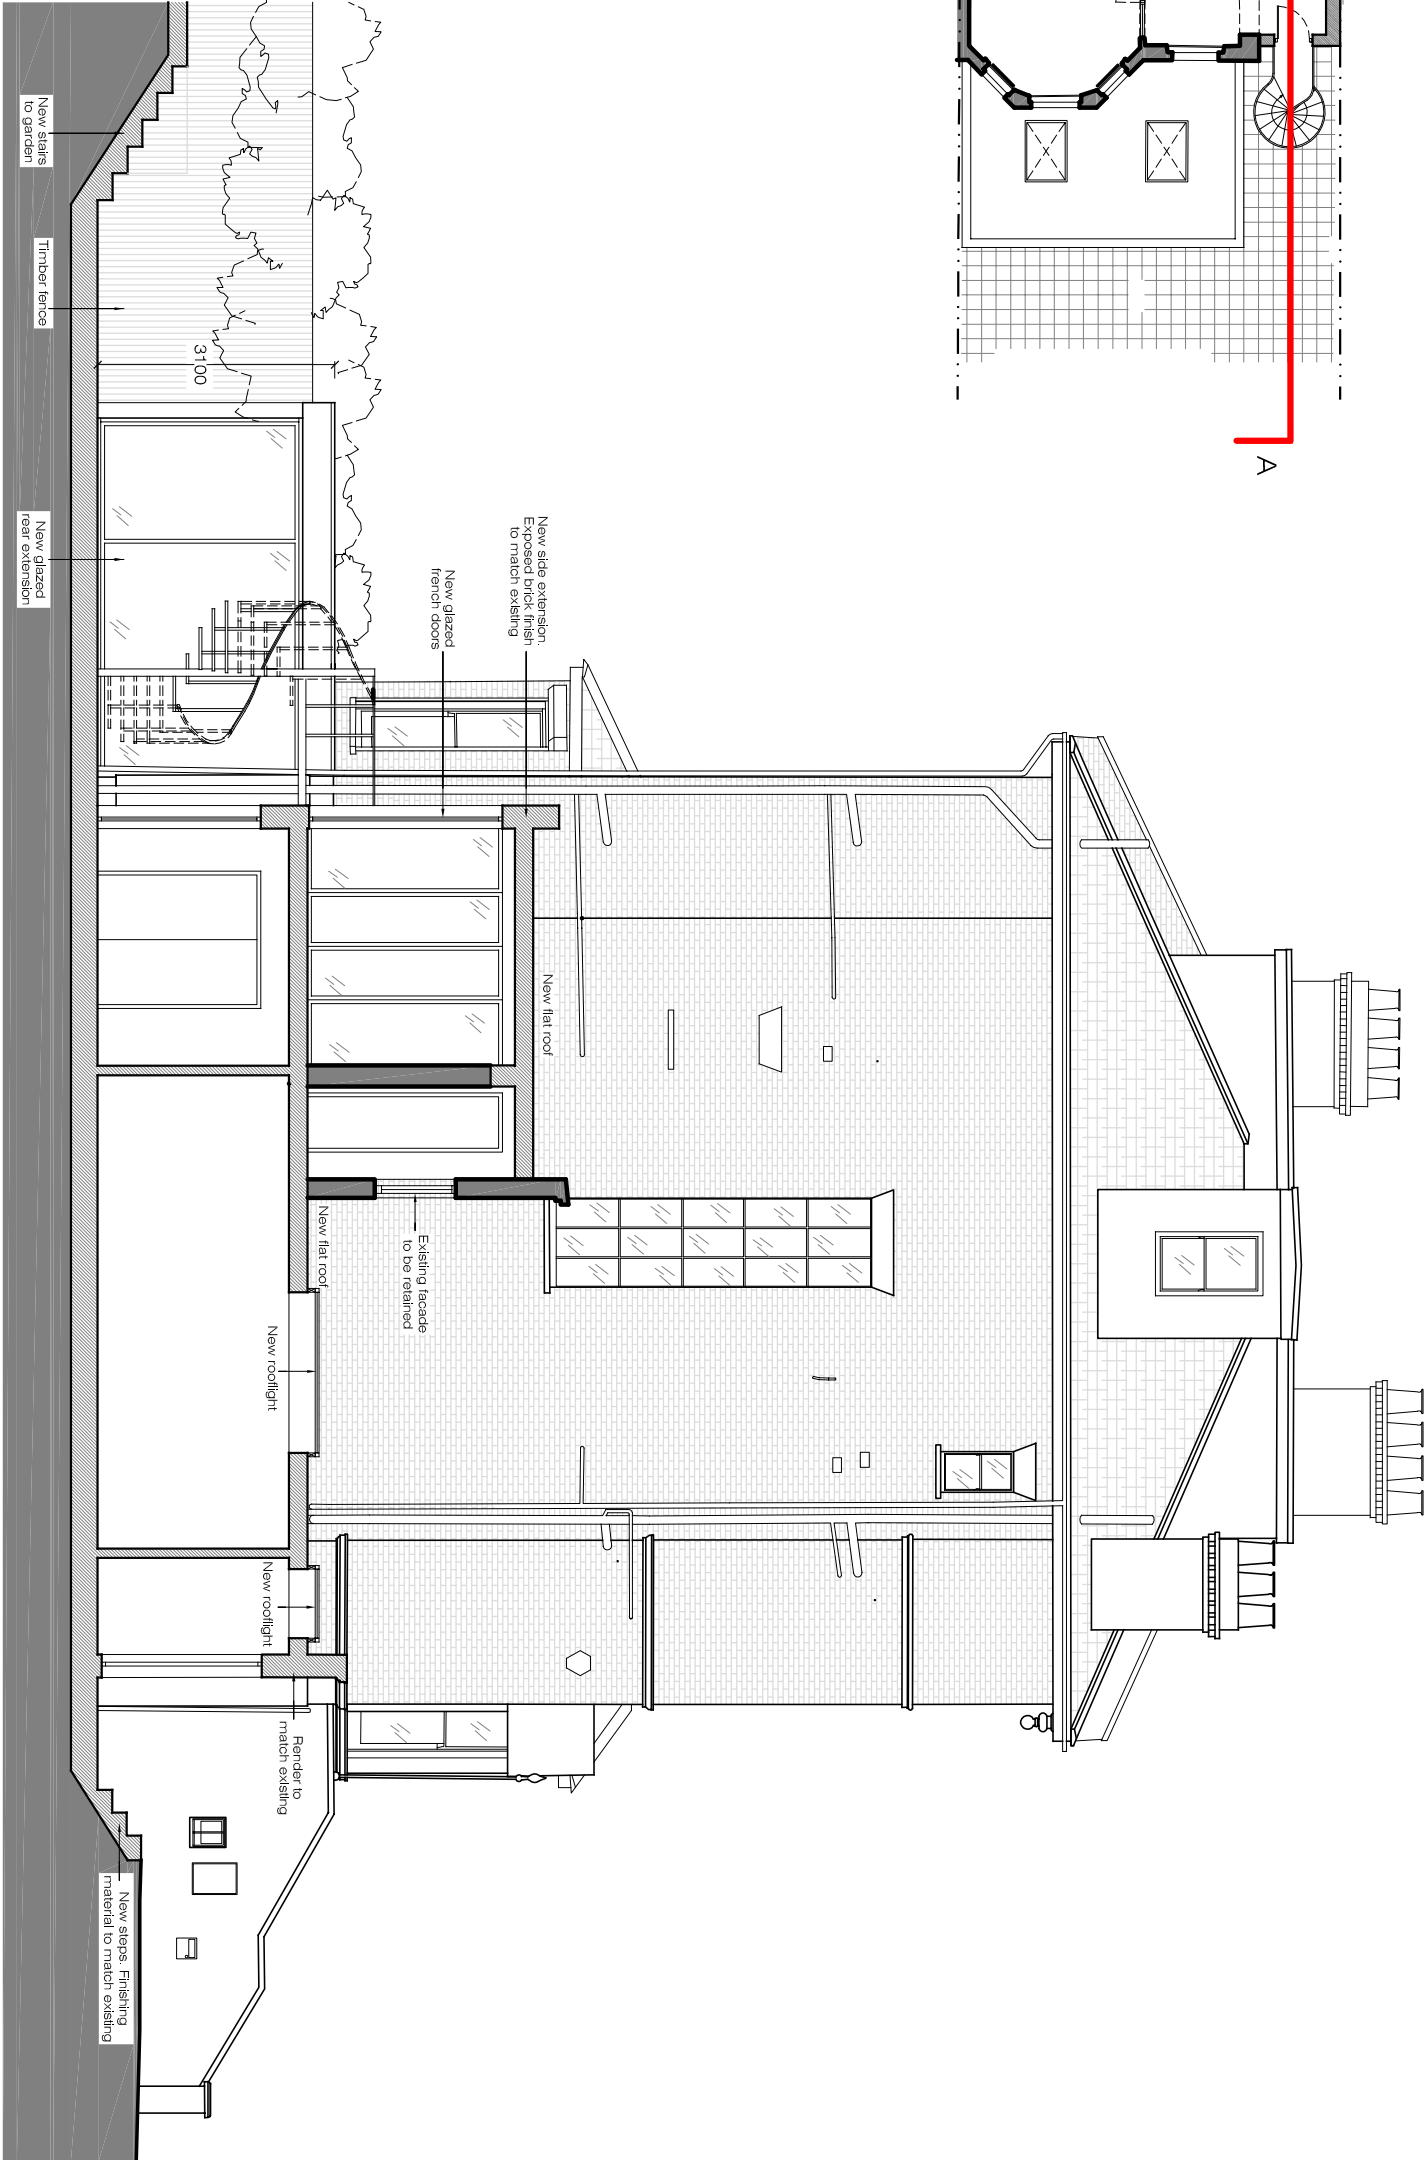

PROPOSED SECTION A-A  
SCALE 1:100@A3 PA-05

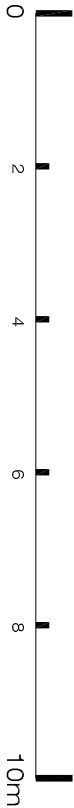

PLEASE NOTE:

- 1. ALL DIMENSIONS TO BE CHECKED ON SITE
- 2. CONTRACTOR TO REFER TO ENGINEERS DRAWINGS BEFORE PROCEEDING WITH WORKS.
- 3. ALL DRAWINGS AND DESIGNS ARE COVERED BY DESIGN RIGHT (INTELLECTUAL PROPERTY), AND MAY NOT BE DISTRIBUTED, COPIED OR ISSUE WITHOUT WRITTEN PERMISSION OF THE ARCHITECT.
- 4. ALL DESIGN CONCEPTS ARE THE SOLE PROPERTY OF THE ARCHITECT AND NO ADAPTATIONS, REPRODUCTIONS OR COPIES MAY BE MADE WITHOUT WRITTEN PERMISSION OF THE ARCHITECT.
- 5. THESE DRAWINGS ARE SUBJECT TO ANY VARIATION REQUIRED OR RECOMMENDATION BY ANY STATUTORY AUTHORITY, OR FOR THE BETTER CARRYING OUT OF THE WORKS.
- 6. SAMPLES TO BE PROVIDED BY CONTRACTOR FOR THE ARCHITECT APPROVAL.
- 7. ALL FINISHES TO ARCHITECT SATISFACTION.
- 8. ALL DRAWINGS TO BE APPROVED BY THE ARCHITECT BEFORE CONSTRUCTION.

ADDITIONAL NOTES:

REVISIONS

No	Date	Description Issue For	Issue By
00	07/04/15	INFORMATION	RW
01	01/06/15	INFORMATION	CC
02	19/06/15	INFORMATION	CC
03	17/07/15	INFORMATION	CC
04	24/08/15	INFORMATION	CC
05	02/12/15	INFORMATION	CC
06	22/12/15	INFORMATION	CC
07	13/01/16	INFORMATION	CC
08	14/01/16	INFORMATION	CC

Client  
PRIVATE CLIENT

Project 13 Elsworthy Road NW3 3DS			
Title PROPOSED SECTION A-A			
Scale	1:100@A3	Dwg. No.	
Date	14/01/16	PA-05	Rev. 08
Drawn	CC	Project Number	14_36
Checked	SS		