


KEY PLAN
SCALE 1:200@A3 PA-06

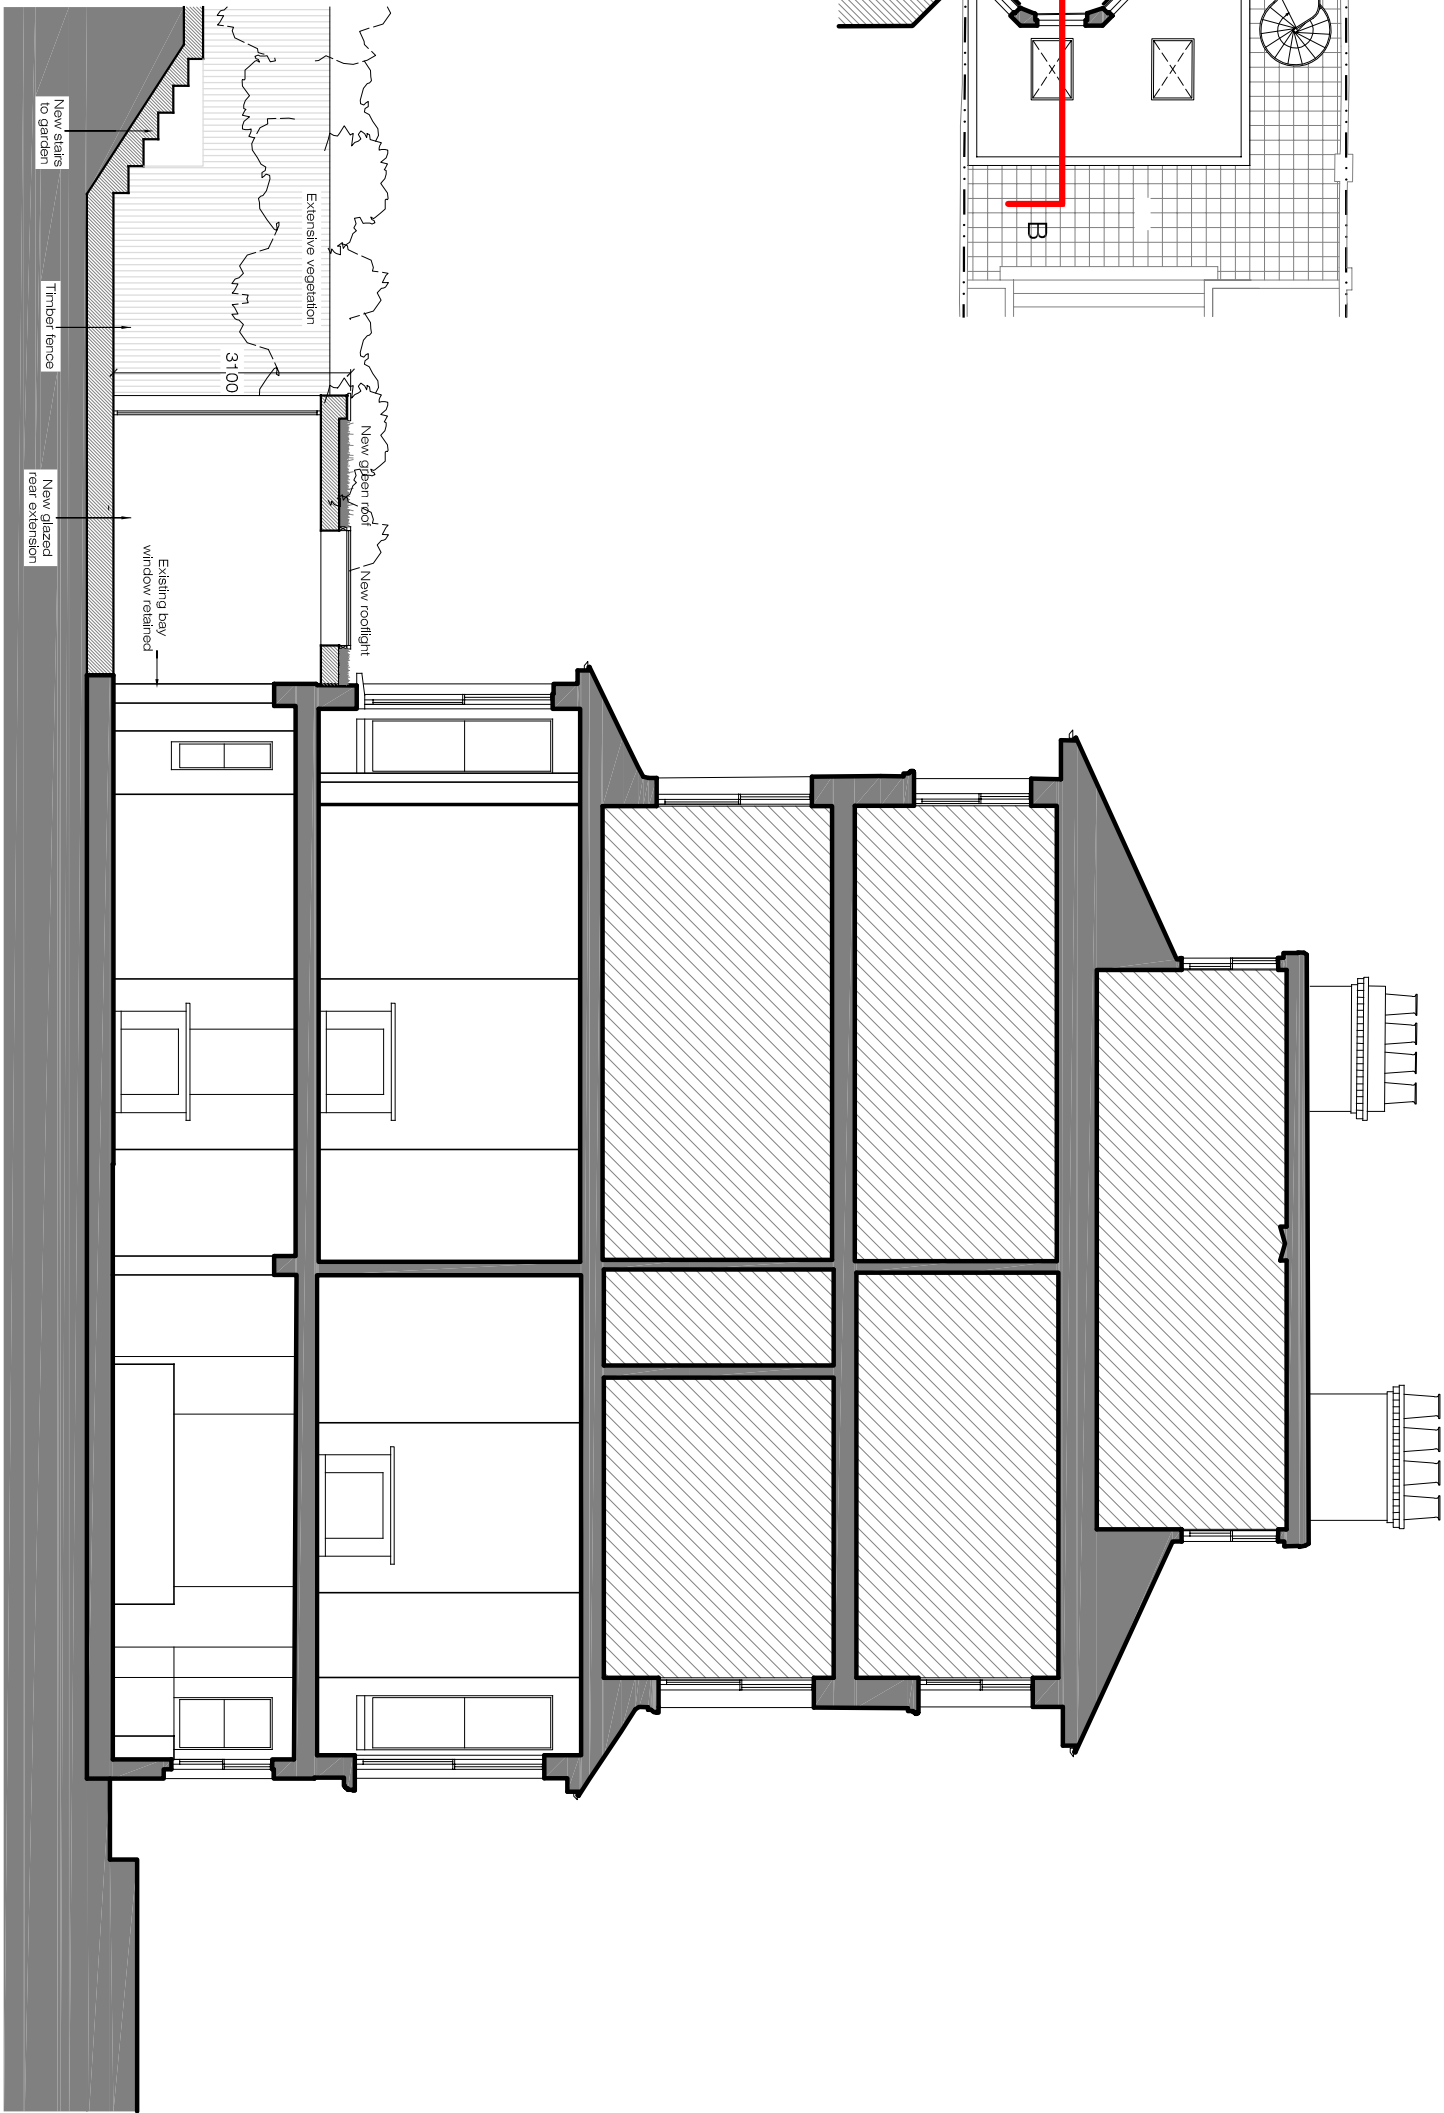

PROPOSED SECTION B-B
SCALE 1:100@A3 PA-06



PLEASE NOTE:

1. ALL DIMENSIONS TO BE CHECKED ON SITE BEFORE FABRICATION.
2. CONTRACTOR TO REFER TO ENGINEERS DRAWINGS BEFORE PROCEEDING WITH WORKS.
3. ALL DRAWINGS AND DESIGNS ARE COVERED BY DESIGN RIGHT (INTELLECTUAL PROPERTY), AND MAY NOT BE DISTRIBUTED, COPIED OR ISSUE WITHOUT WRITTEN PERMISSION OF THE ARCHITECT.
4. ALL DESIGN CONCEPTS ARE THE SOLE PROPERTY OF THE ARCHITECT AND NO ADAPTATIONS, REPRODUCTIONS OR COPIES MAY BE MADE WITHOUT WRITTEN PERMISSION OF THE ARCHITECT.
5. THESE DRAWINGS ARE SUBJECT TO ANY VARIATION REQUIRED OR RECOMMENDATION BY ANY STATUTORY AUTHORITY, OR FOR THE BETTER CARRYING OUT OF THE WORKS.
6. SAMPLES TO BE PROVIDED BY CONTRACTOR FOR THE ARCHITECT APPROVAL.
7. ALL FINISHES TO ARCHITECT SATISFACTION.
8. ALL DRAWINGS TO BE APPROVED BY THE ARCHITECT BEFORE CONSTRUCTION.

ADDITIONAL NOTES:

REVISIONS

No	Date	Description Issue For	Issue By	Client PRIVATE CLIENT		
00	07/04/15	INFORMATION	RW	Project 13 Elsworthy Road NW3 3DS Title PROPOSED SECTION B-B Scale 1:100@A3 Date 14/01/16 Dwg. No. PA-06 Rev. 07		
01	01/06/15	INFORMATION	CC			
02	19/06/15	INFORMATION	CC			
03	17/07/15	INFORMATION	CC			
04	24/08/15	INFORMATION	CC			
05	02/12/15	INFORMATION	CC			
06	22/12/15	INFORMATION	CC			
07	14/01/16	INFORMATION	CC			
				Drawn	CC	Project Number 14_36
				Checked	SS	



Ground Floor Office

33 Belsize Lane

L o n d o n N W 3 5 A S

Office: +44 (0) 207 431 9014

s.sandler@xularchitecture.co.uk

www.xularchitecture.co.uk