



© David Morley Architects
Do not scale off drawing.
Check all dimensions on site and advise any discrepancies before commencing work.
All dimensions in millimetres unless otherwise noted.

Note:
Refer to Structural Engineers drawings for details of the living wall carrier strategy.
Refer to Biotechture drawings for details of the planting tiles, drainage and irrigation strategy

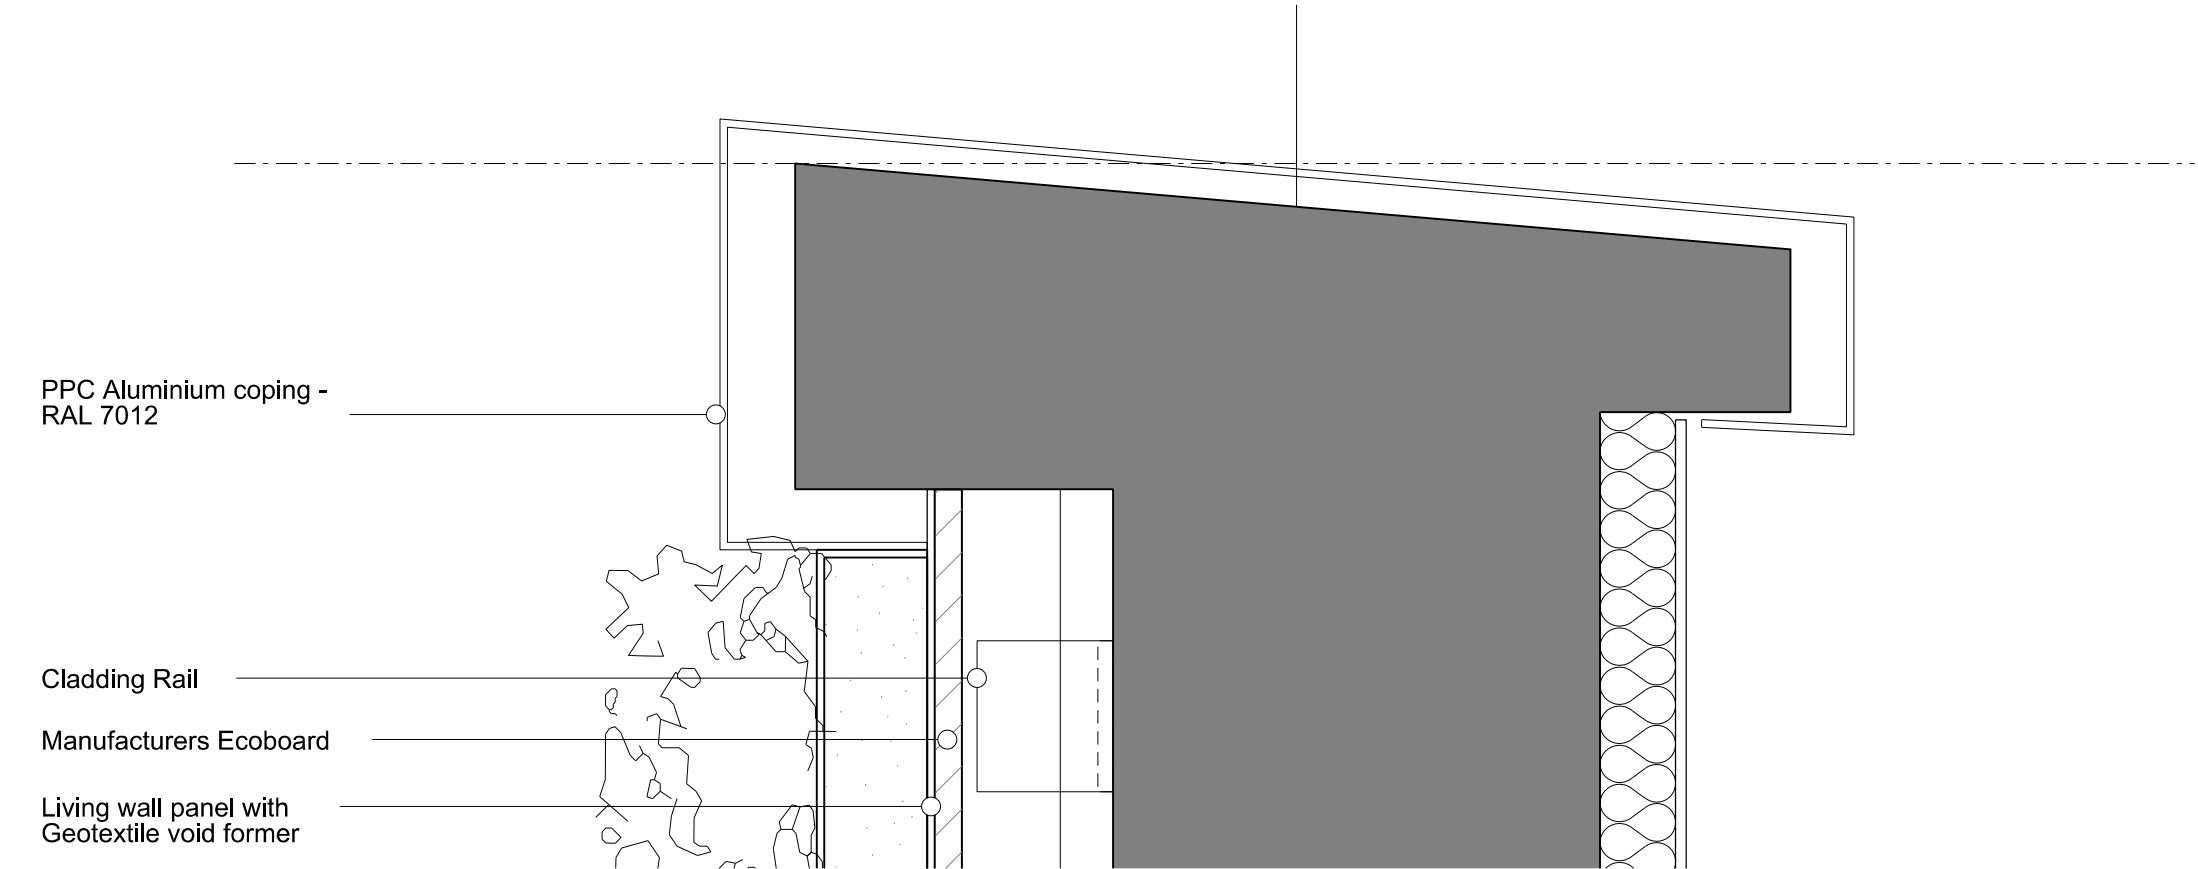

1 Living Wall Head Detail
DETAILED SECTION @ 1:5

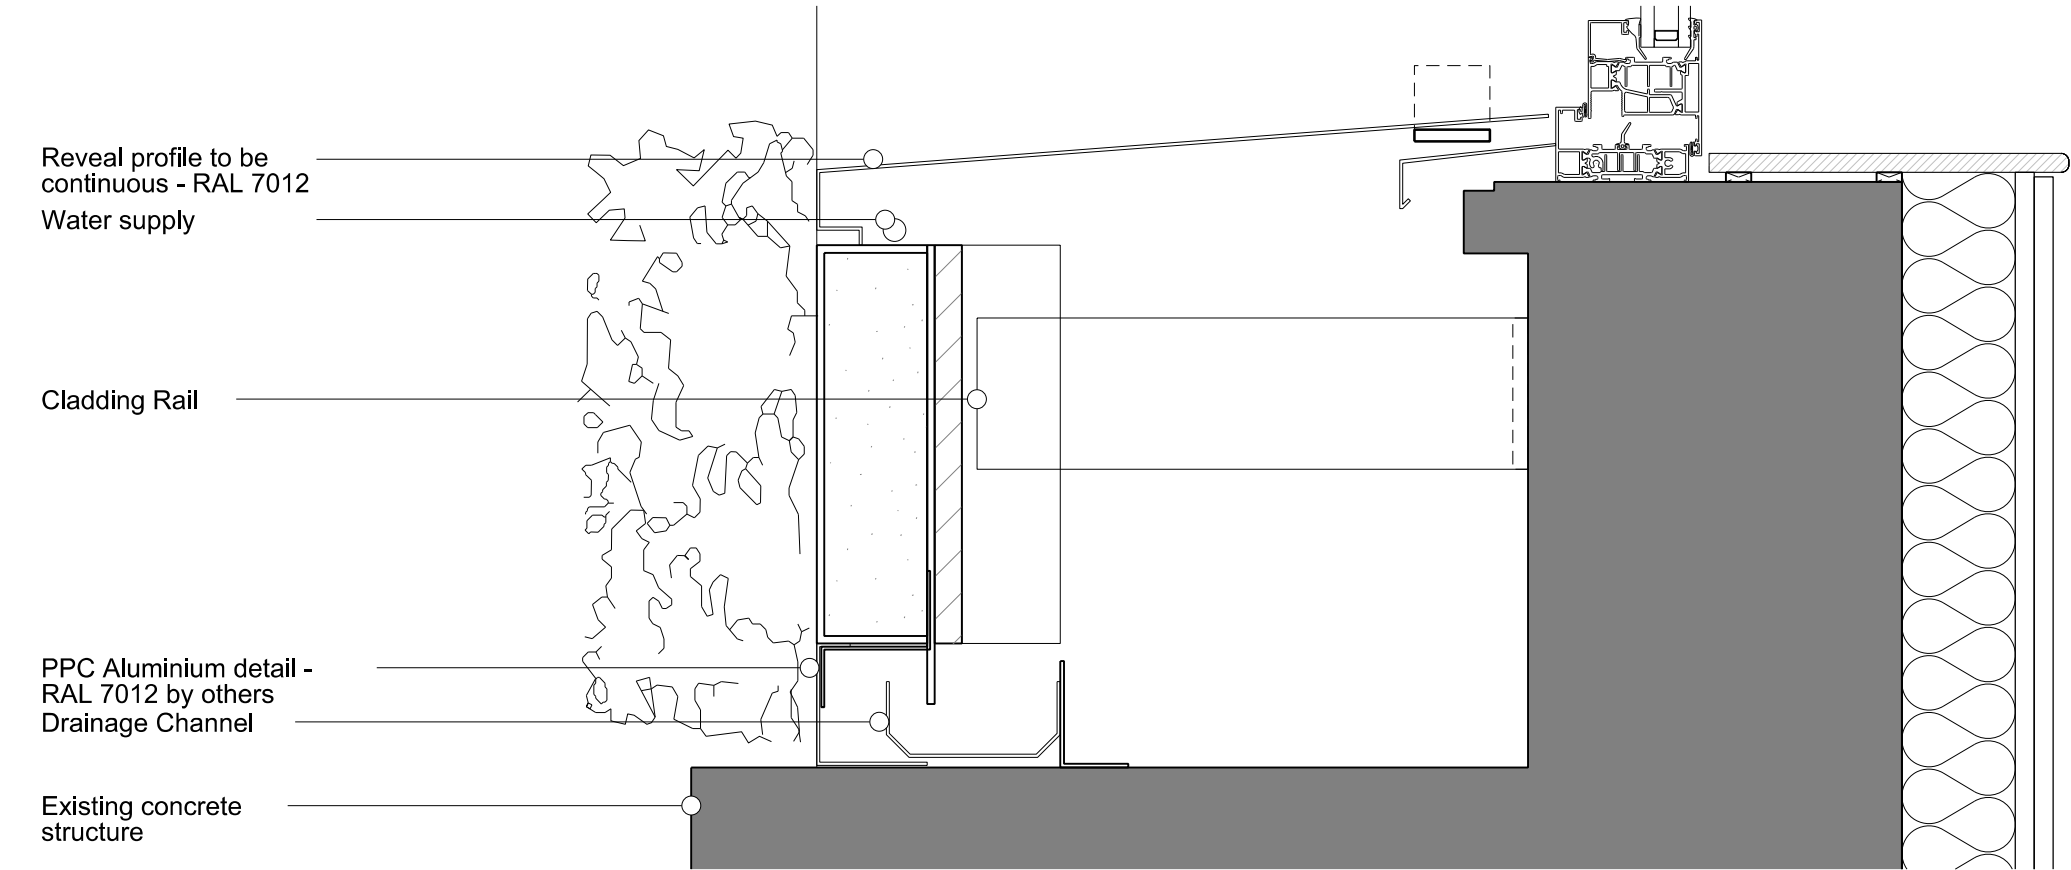

2 Living Wall Base Detail
DETAILED SECTION @ 1:5

/		15/12/15
Rev.	Description	Date
DAVID MORLEY ARCHITECTS		
18 Hatton Place London EC1N 8RU		
Tel: 020 7430 2444 Fax: 020 7430 2443		
davidmorleyarchitects.co.uk		
Client		 SYNERGY HOUSE
Panatura Properties A Ltd		
Project		
Synergy House		
Drawing		
Living Wall Head and Base Details		
Job No.	Drawing No.	Revision
568	10-002	First Issue
Date of First Issue	Scale @ A3	Revision Date
15/12/15	1:5	-