



BUILT UP LETTERS WITH 120MM RETURNS FROM RIGID STEEL. LETTERS TO BE OPEN TROUGH WITH FACE SET BACK 50MM FROM THE FRONT GLAZING. TO BE HUNG OFF BRACKET FIXED TO INTERNAL CEILING. INSIDE FACE TO BE PAINTED TURQUOISE WITH AGED DISTRESSED FINISH. EXPOSED 15MM C400 TURQUOISE NEON FITTED TO LETTER FACE (90 DEGREE ELECTRODES)

1 SIGNAGE TYPE A  
1:10 @ A1 1:20 @ A3

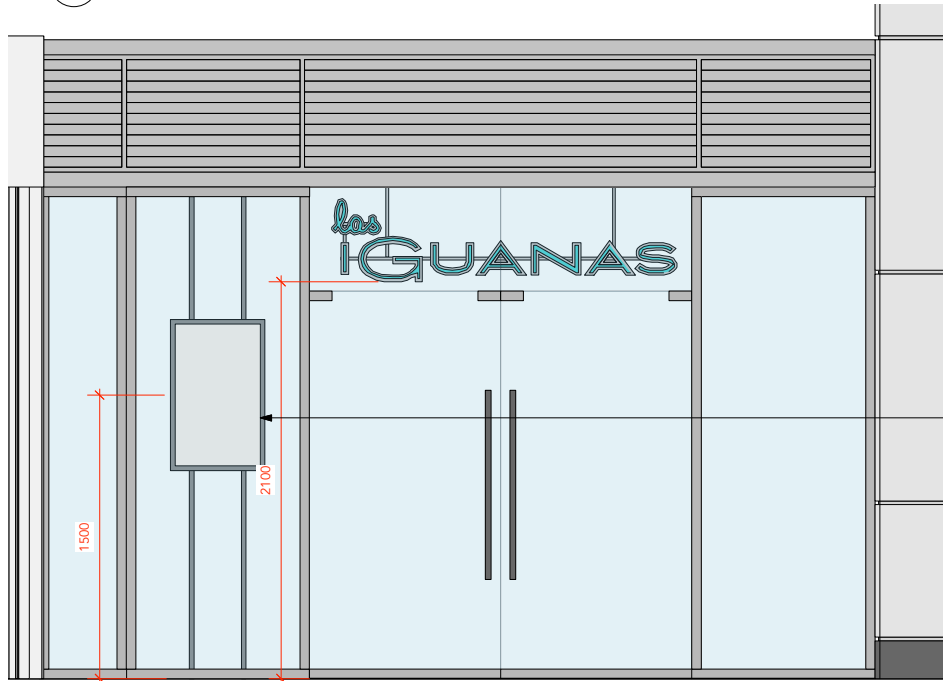


**SIGNAGE TYPE C**  
900MM L X 600MM W X 50MM STEEL FRAMED MENU BOARD WITH INTERNAL ILLUMINATION FOR A3 MENU. FIXED ON STEEL RODS TO FLOOR AND CEILING

2 MAIN ENTRANCE ELEVATION  
1:20 @ A1 NTS @ A3

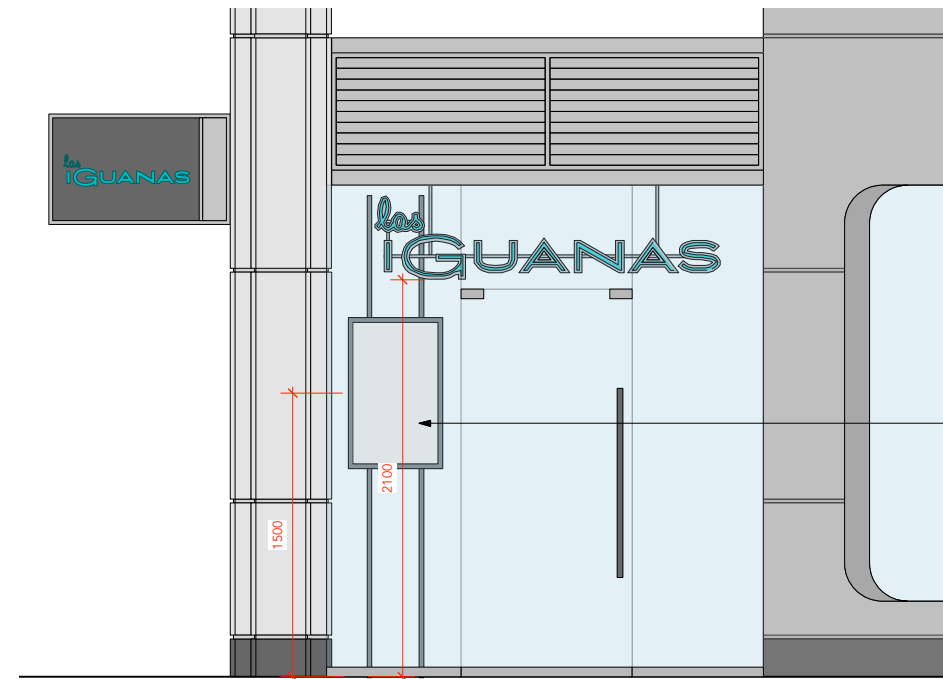

**SIGNAGE TYPE C**  
900MM L X 600MM W X 50MM STEEL FRAMED MENU BOARD WITH INTERNAL ILLUMINATION FOR A3 MENU. FIXED ON STEEL RODS TO FLOOR AND CEILING


3 SECOND ENTRANCE ELEVATION  
1:20 @ A1 NTS @ A3

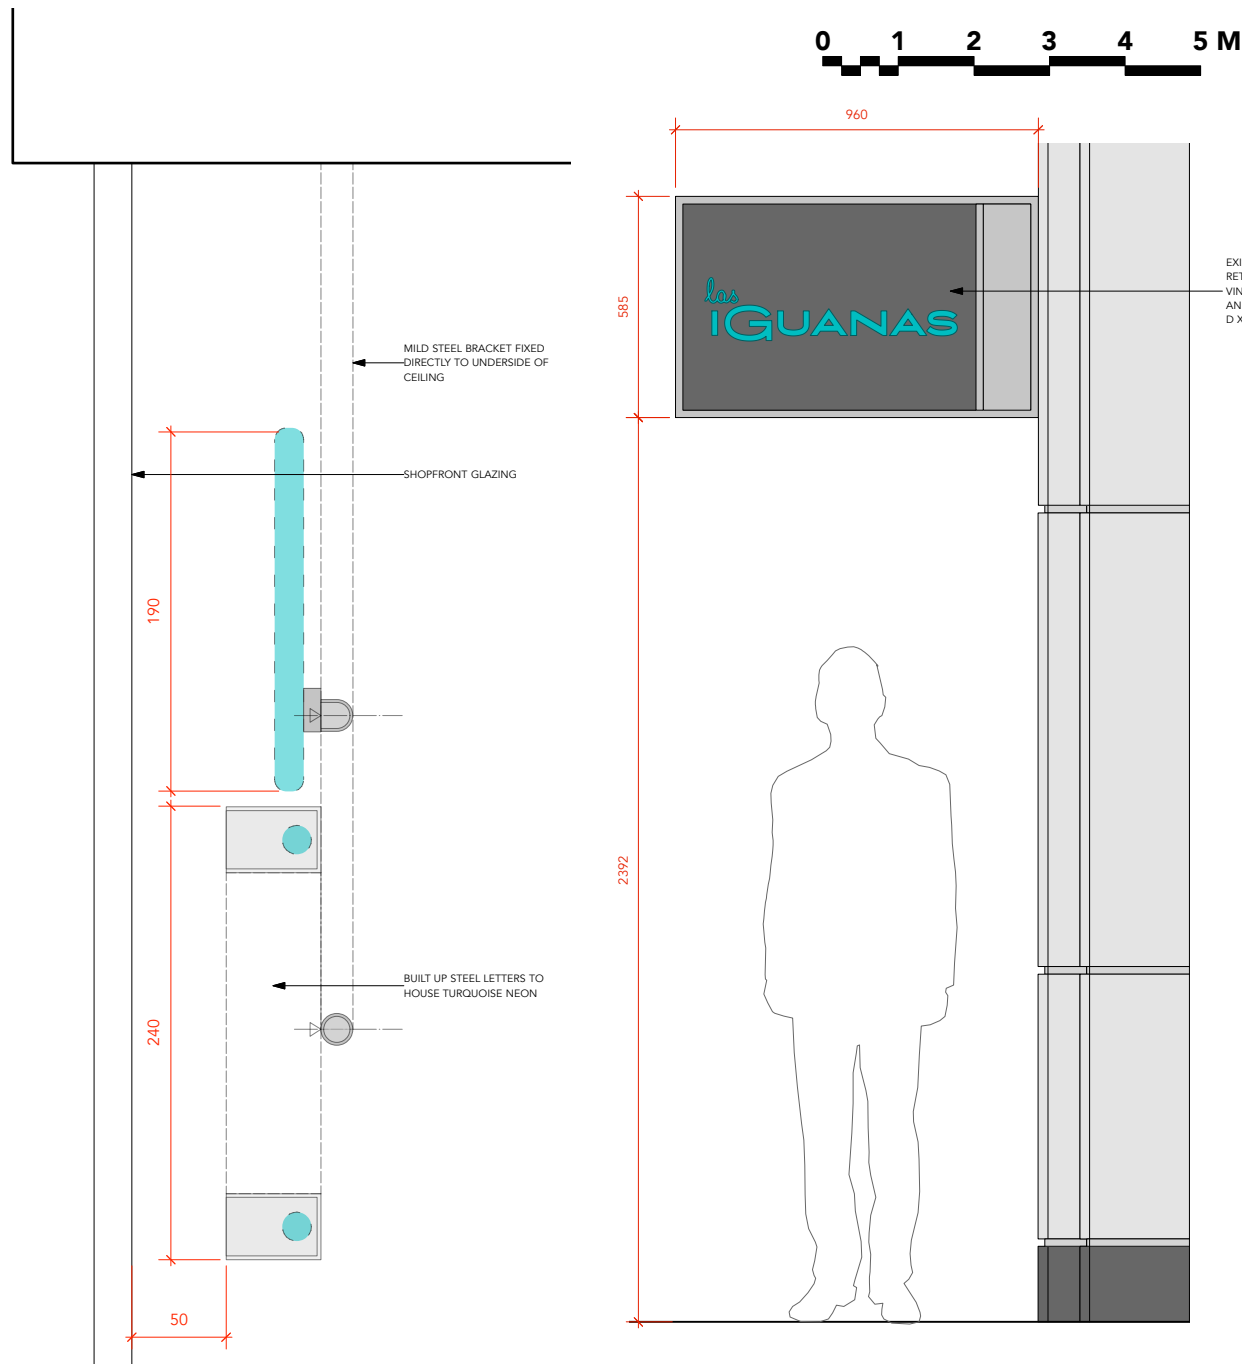

EXISTING PROJECTING SIGN TO BE RETAINED WITH NEW LAS IGUANAS VINYL BRANDING APPLIED TO FRONT AND BACK FACES. (DIMENSIONS 100MM D X 585 H X 960MM W)

4 NEON SIGN SECTION  
1:2 @ A1 1:5 @ A3

5 SIGNAGE TYPE B  
1:10 @ A1 1:20 @ A3

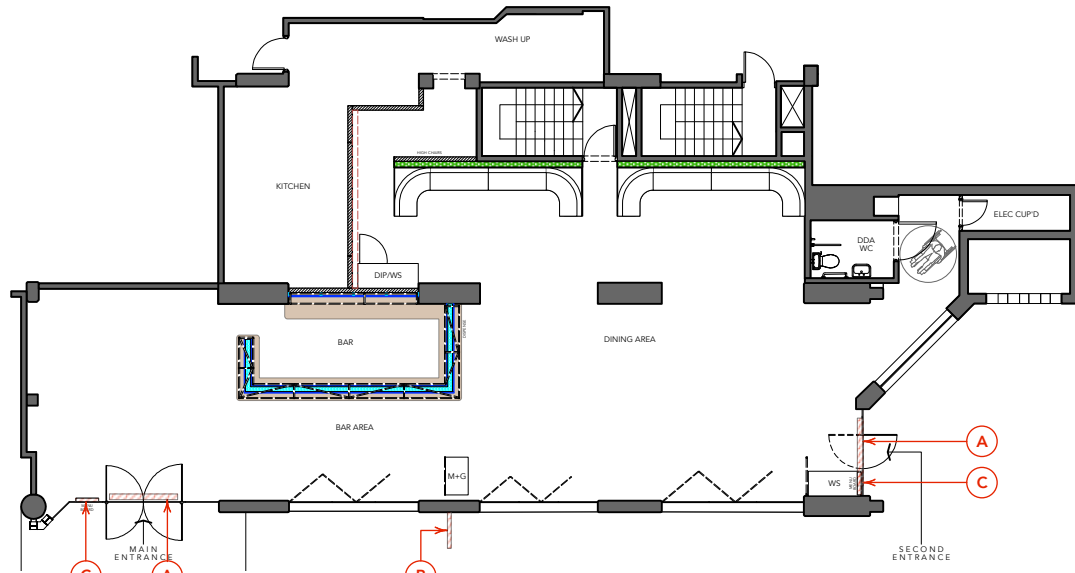

6 PLAN  
1:50 @ A1 1:25 @ A3

**NOTE**  
- EXISTING GLAZING TO BE RETAINED, MADE GOOD AND RECEIVE DEEP CLEAN. BI-FOLDING DOOR MECHANISM TO BE REPAIRED IF NEEDED.  
- ALL SIGNAGE, EXTERNAL FURNITURE, BARRIERS, PLANTERS AND JUMBERELLAS TO BE INSTALLED TO BRUNSWICK CENTRE GUIDELINES  
- PLEASE REFER TO SIGNAGE CONTRACTORS DESIGN FOR ADDITIONAL DETAILS

THIS DRAWING IS UNDER COPYRIGHT AND NO PORTION SHOULD BE USED WITHOUT PRIOR CONSENT. USE FIGURED DIMENSIONS ONLY. ALL FIGURED DIMENSIONS SHOWN ARE TAKEN FROM FINISHED SURFACES. ALL DIMENSIONS AND LEVELS MUST BE CHECKED ON SITE AND ANY INCONSISTENCIES REPORTED IMMEDIATELY TO B3 PRIOR TO PUTTING WORKS IN HAND.

REVISIONS:  
CODE: DATE: DESCRIPTION:

CODE	DATE	DESCRIPTION

**B3 DESIGN JERS**  
B3 Designers Ltd  
Studio 302, Metropolitan Wharf  
70 Wapping Wall  
London, E1W 3SS  
Tel: +44 (0)20 7729 8111  
Fax: +44 (0)20 7729 8124

PROJECT NO: 1004  
CLIENT/PROJECT: LAS IGUANAS, BRUNSWICK CTR

SITE ADDRESS:  
15-17 THE BRUNSWICK CENTRE  
MARCHMONT ST  
LONDON  
WC1N 1AF

DATE: 01/09/2015  
DRAWN: LG  
CHECKED: MB  
SCALE: 1:10 / 1:20

TITLE:  
PROPOSED SIGNAGE DETAILS

STATUS:  
CONSTRUCTION

DWG. NO: 1004\_224  
REV: /