


1 WALL FINISHES PLAN (B)
1:50 @ A1 1:100 @ A3

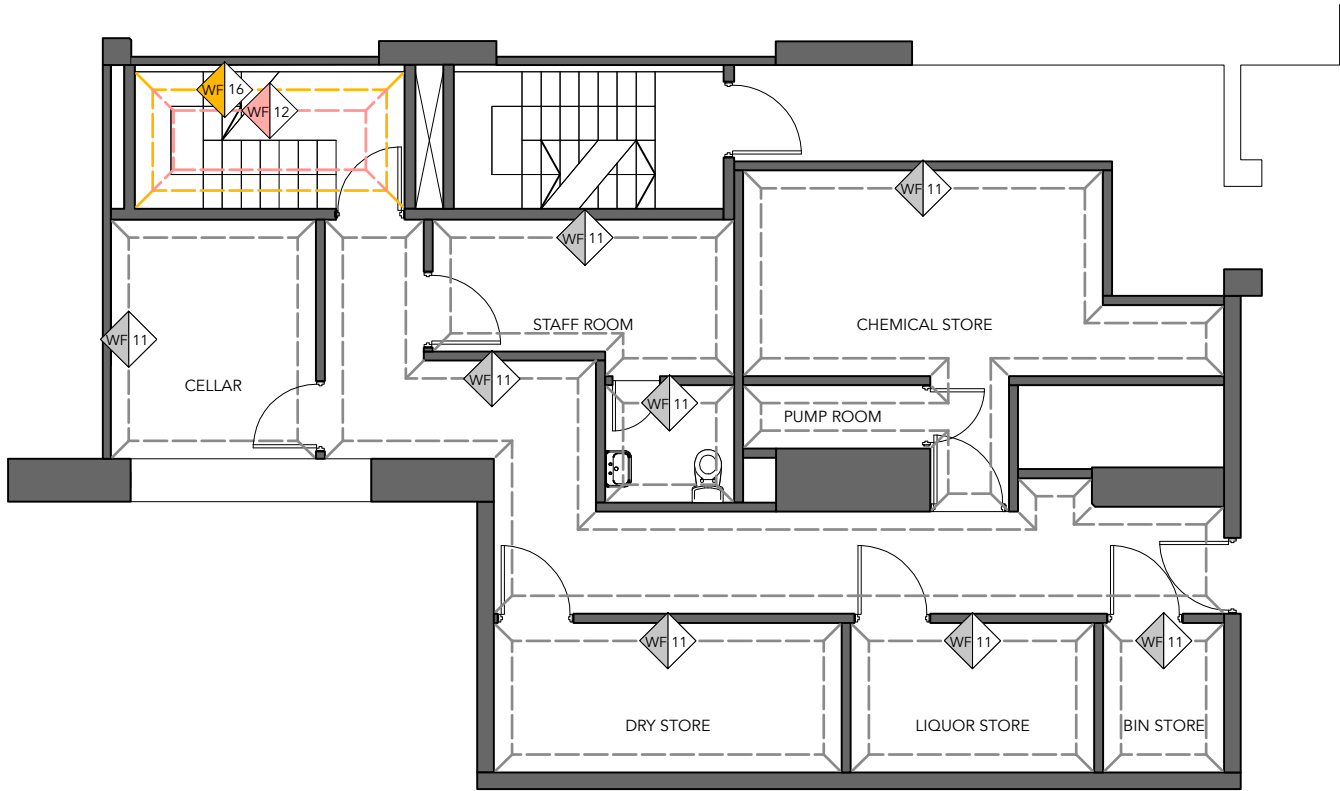

2 WALL FINISHES PLAN (LB)
1:50 @ A1 1:100 @ A3

KEY



EXISTING WALL FINISH TO BE MADE GOOD AND RE-DECORATED.
WHITE ROC PVC CLADDING WHERE REQUIRED. COLOUR: WHITE TBC ON SITE



STANDARD BOH PAINT FINISH OFF WHITE MATT FINISH - MOISTURE RESISTANT



WOMENS WC
CORAL PAINT MATT FINISH ABOVE EXISTING TILES/TIMBER CLADDING.
DULUX 10 YR 30/400 RR52 - TBA LAS IGUANAS
REFER 1004-200s ELEVATION DRAWINGS FOR DETAILS
CONTRACTOR TO ALLOW FOR EXISTING TILES TO BE MADE GOOD AND RECEIVE DEEP CLEAN.



RECLAIMED TIMBER TO 1200MM AFFL IN STAIRCASE AND CORRIDOR. SOS TIMBER
- A. LIGHT VERSION / SAND. CONTRACTOR TO SUPPLY ALLOW FOR CLASS 'O' FIRE RATED MATT FINISH.



MENS WC
PAINT MATT FINISH ABOVE EXISTING TILES.
DULUX 90GG 74/108 - TBA LAS IGUANAS
REFER 1004-200s ELEVATION DRAWINGS FOR DETAILS
CONTRACTOR TO ALLOW FOR EXISTING TILES TO BE MADE GOOD AND RECEIVE DEEP CLEAN.

N.B. ALL PAINT FINISHES TO BE PATCH SAMPLED ON SITE FOR B3/LAS IGUANAS APPROVAL. PLEASE REFER TO DRAWING NO. 1004-200 SERIES & 1004-320 FOR FURTHER WALL DETAILS. ALL GENERAL WALL FINISHED IN BOH AREAS TO BE MADE GOOD AND RE-PAINTED

THIS DRAWING IS UNDER COPYRIGHT AND NO PORTION SHOULD BE USED WITHOUT PRIOR CONSENT. USE FIGURED DIMENSIONS ONLY. ALL FIGURED DIMENSIONS SHOWN ARE TAKEN FROM FINISHED SURFACES. ALL DIMENSIONS AND LEVELS MUST BE CHECKED ON SITE AND ANY INCONSISTENCIES REPORTED IMMEDIATELY TO B3 PRIOR TO PUTTING WORKS IN HAND.

REVISIONS:

CODE	DATE	DESCRIPTION
A	14.01.16	WALL FINISHES REVISED FOLLOWING COST SAVINGS

B3 DESIGN JERS
B3 Designers Ltd
Studio 302, Metropolitan Wharf
70 Wapping Wall
London, E1W 3SS
Tel: +44 (0)20 7729 8111
Fax: +44 (0)20 7729 8124

PROJECT NO: 1004
CLIENT/PROJECT: LAS IGUANAS, BRUNSWICK CTR

SITE ADDRESS:
15-17 THE BRUNSWICK CENTRE
MARCHMONT ST
LONDON
WC1N 1AF

DATE: 01/09/2015
DRAWN: LG
CHECKED: MB
SCALE: 1:50

TITLE:
WALL FINISHES PLAN
BASEMENT & LOWER BASEMENT

STATUS:
CONSTRUCTION

DWG. NO: 1004_125_WFP
REV: A