


1 EXISTING PLAN (B)
1:50 @ A1 1:100 @ A3



2 EXISTING PLAN (LB)
1:50 @ A1 1:100 @ A3

0 1 2 3 4 5 M

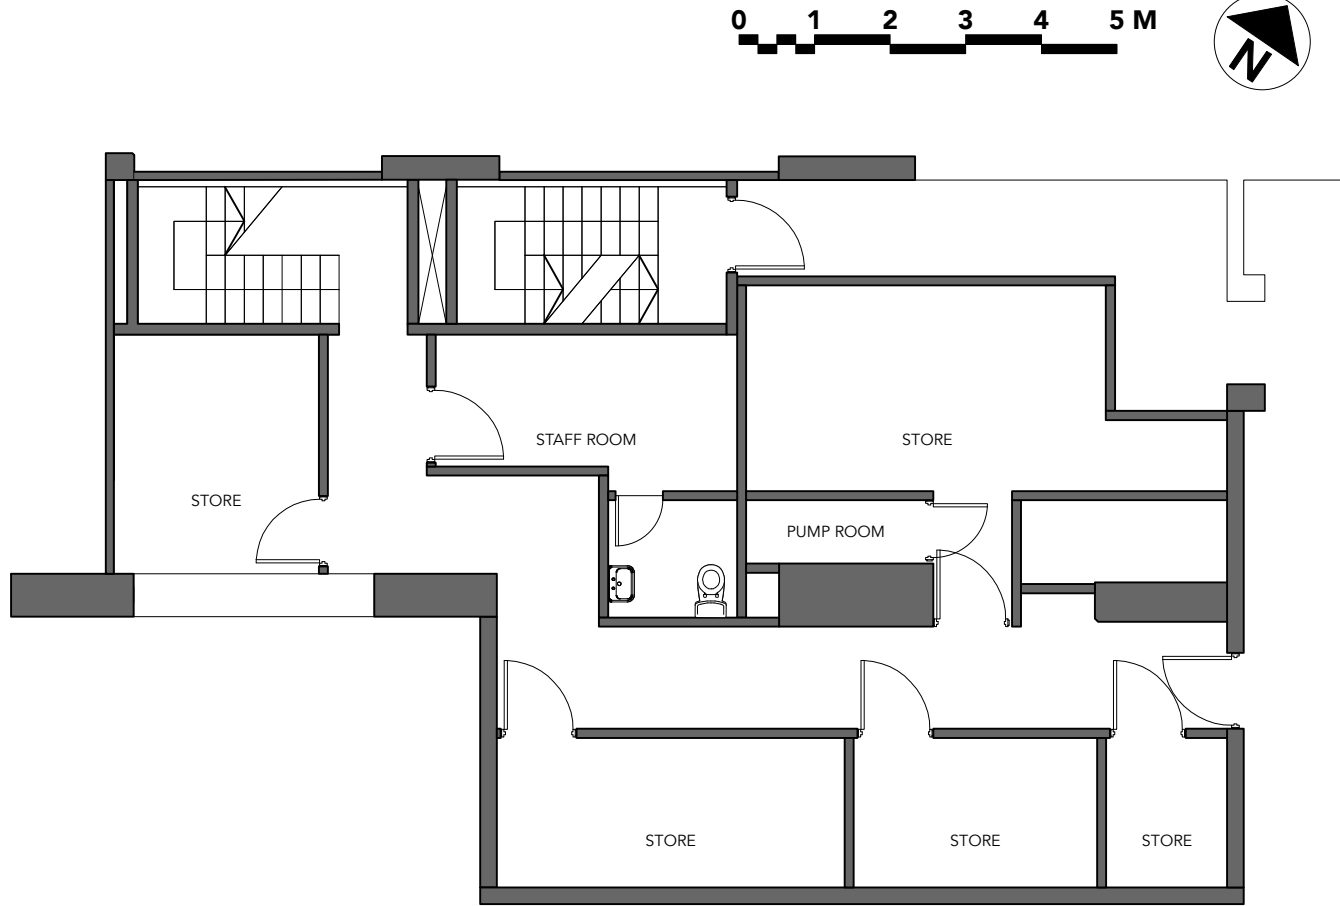

THIS DRAWING IS UNDER COPYRIGHT AND NO PORTION SHOULD BE USED WITHOUT PRIOR CONSENT. USE FIGURED DIMENSIONS ONLY. ALL FIGURED DIMENSIONS SHOWN ARE TAKEN FROM FINISHED SURFACES. ALL DIMENSIONS AND LEVELS MUST BE CHECKED ON SITE AND ANY INCONSISTENCIES REPORTED IMMEDIATELY TO B3 PRIOR TO PUTTING WORKS IN HAND.

REVISIONS:		
CODE	DATE	DESCRIPTION

**B3 DESIGN
JERS**

B3 Designers Ltd
Studio 302, Metropolitan Wharf
70 Wapping Wall
London, E1W 3SS
Tel: +44 (0)20 7729 8111
Fax: +44 (0)20 7729 8124

PROJECT NO: 1004 CLIENT/PROJECT: LAS IGUANAS, BRUNSWICK CTR

SITE ADDRESS:
15-17 THE BRUNSWICK CENTRE
MARCHMONT ST
LONDON
WC1N 1AF

DATE: 01/09/2015	DRAWN: LG	CHECKED: MB	SCALE: 1:50
---------------------	--------------	----------------	----------------

TITLE:
EXISTING PLAN
BASEMENT & LOWER BASEMENT

STATUS:
CONSTRUCTION

DWG. NO: 1004_121_EXT	REV: /
--------------------------	-----------