


Existing Section scale 1:50

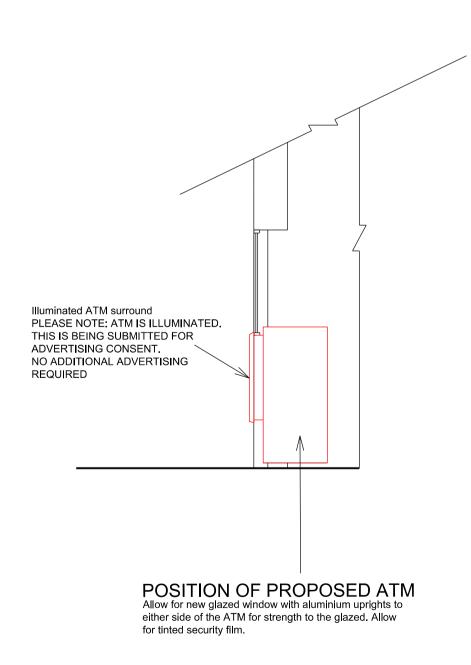

Proposed Section scale 1:50

Copyright. This drawing and design and all the information contained therein is the sole copyright of 3Shires Building Ltd, and reproduction in any form is forbidden unless permission is obtained in writing.


CONTRACTORS PLEASE NOTE

1) Warning, no dimensions to be scaled from this drawing. All contractors to visit the site and be responsible for taking and checking all dimensions relative to this work. The designer must be advised of any discrepencies in writing.

2) This drawing must be read in conjunction with the specification / bill of quantities and related drawings. Any structural work must be carried out to the exact specification and requirements of the clients's appointed structural engineer, and any amendments must have his express prior written authority.

3) All structural work must be inspected at all relevant stages by the structural engineer and the Local Authority's Building Surveyor and comply with their requirements. Any costs and claims for damages, loss of trade, etc. incurred by failing so to do are the sole liability of the contractor.

4) Any discrepencies between drawings and/or drawings and specification, should be reported to the designer prior to any work commencing.

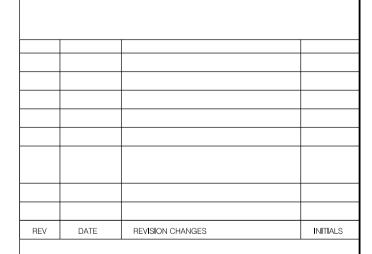



Travelex

JOB TITL

Kings Cross Currencies 11 Euston Road Kings Cross St Pancras London NW1 2SA

DRAWING TITLE

EXISTING AND PROPOSED SECTIONS
PLANNING DRAWINGS

SCALE	1:50@A1	
DRAWN BY	JMF	CHECKED BY
DATE	NOV 15	
DWG NO.	2010-03	REV.