
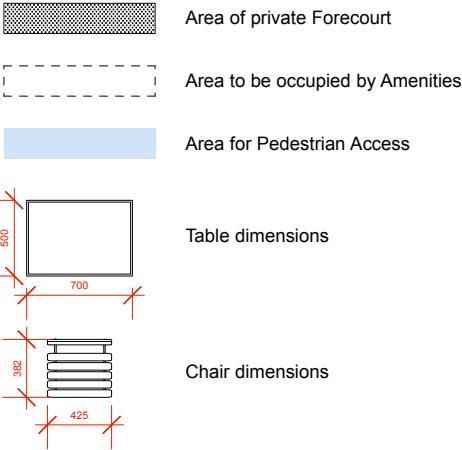


Premises Name: Chipotle Mexican Grill

Premises Address: 114-116 Charing Cross Road
London WC2H 0JR

Unless otherwise noted this drawing is not for construction purposes.
Do not scale from this drawing unless instructed to do so, work to figured dimensions only.
All illustrated material is subject to copyright and may only be used for the purpose and project for which it has been created and delivered, as notified in writing by OSP Architecture & design.

| Rev | Comment | By | Date |
|-----|--------------------|-----|----------|
| A | Bike racks updated | NMB | 12.01.16 |

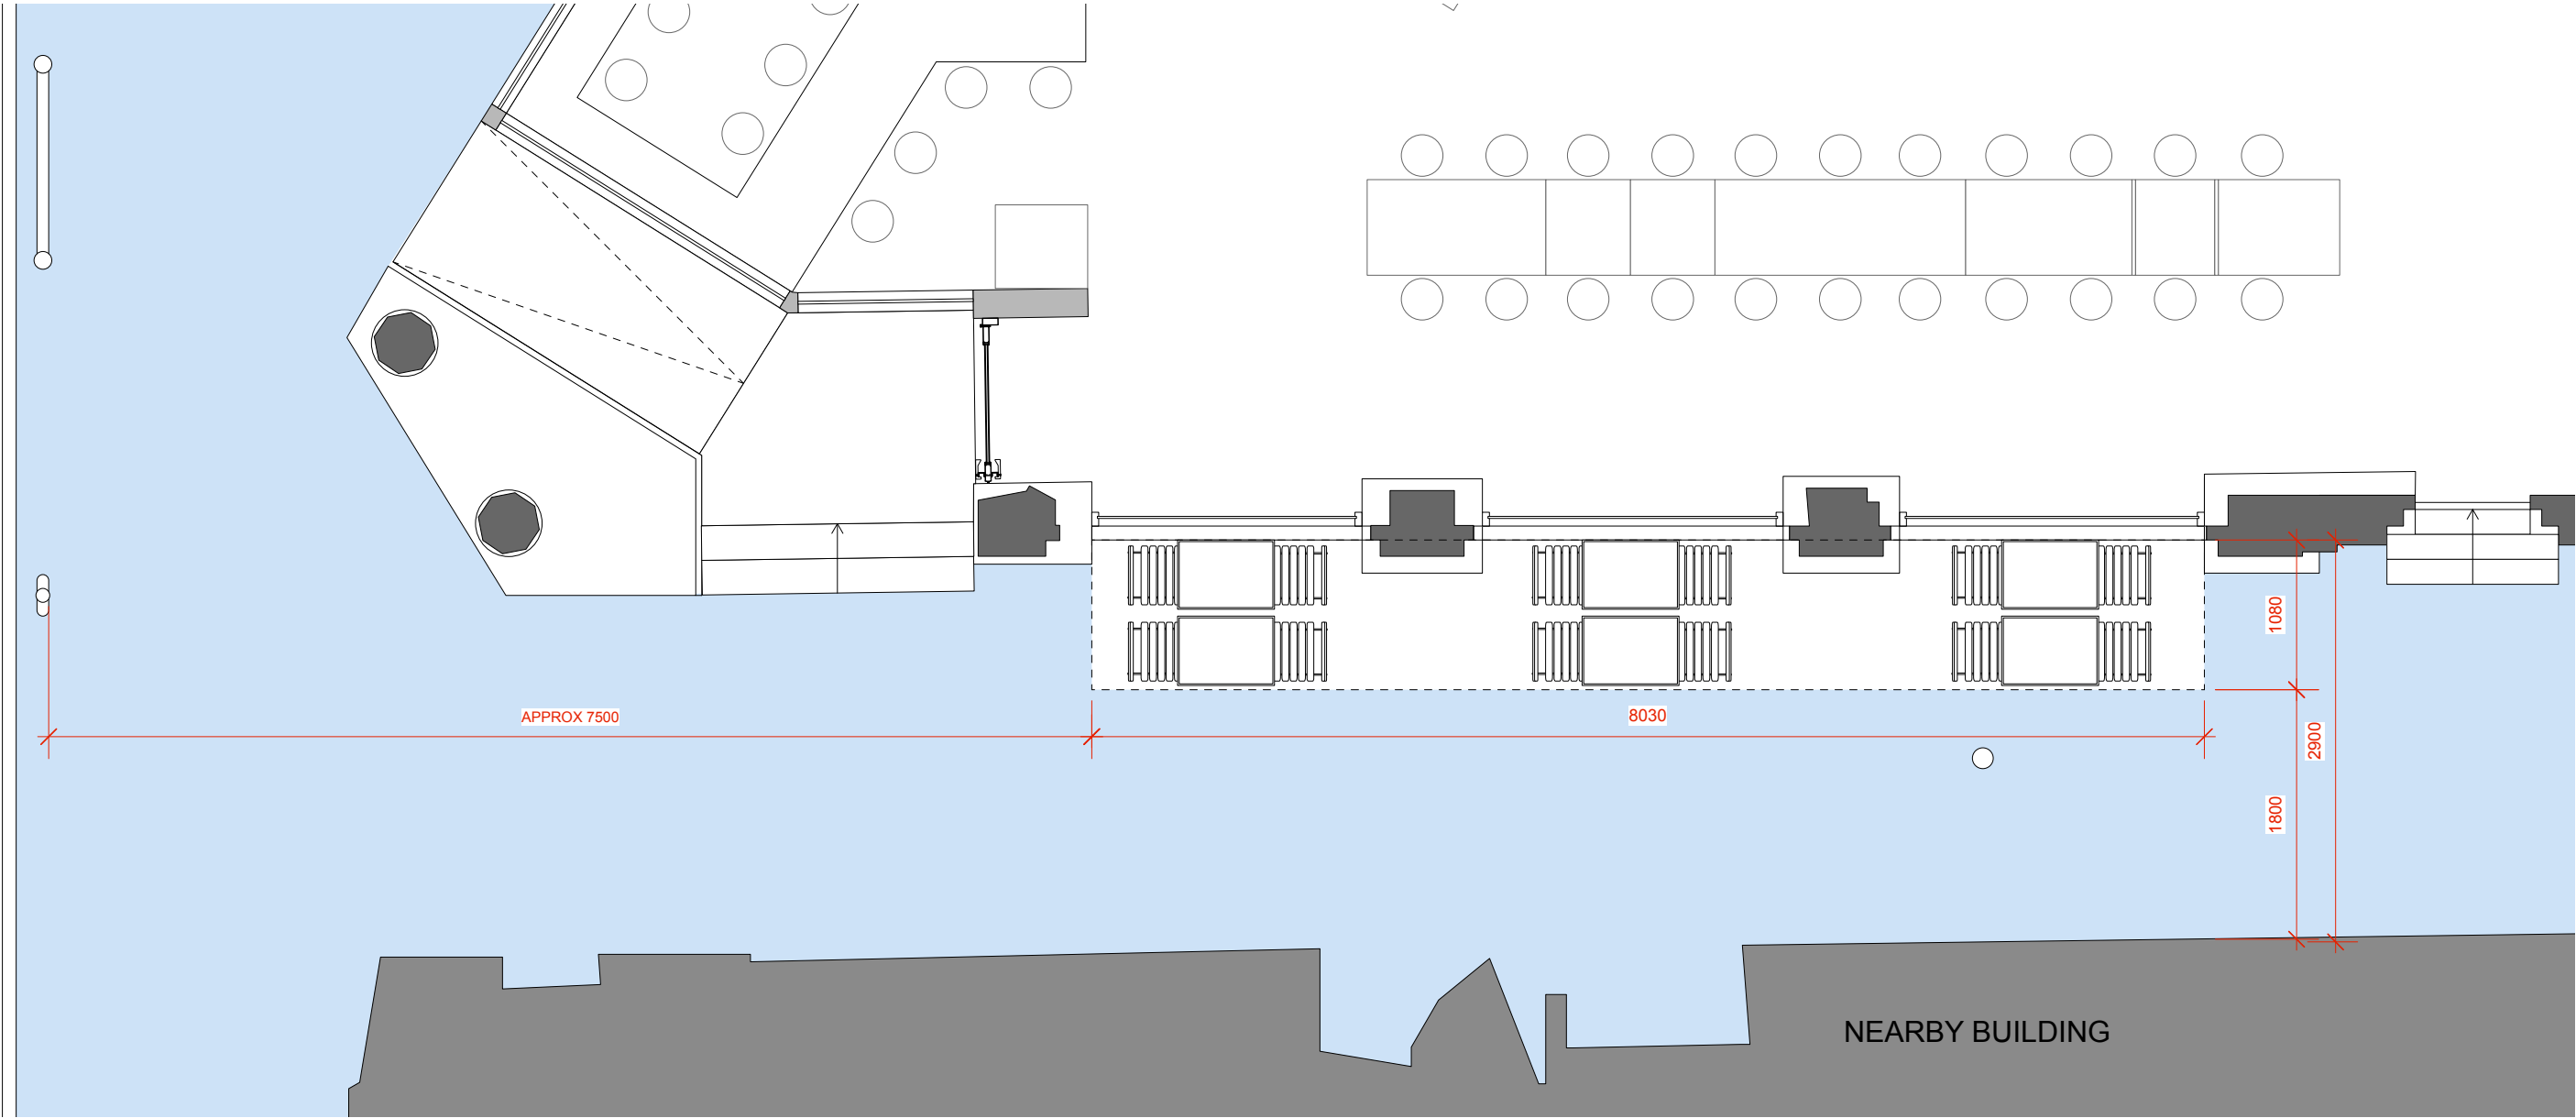

object.space.place

Client: Chipotle

Project: Charing Cross

Date: 11.09.15

Drawing Purpose: Information

Drawing Title: Ground GA

| | |
|-------------------|-----------------|
| Job Number: 115 | Scale: 1:50 @A3 |
| Drawing Number: - | Rev: A |

www.objectspaceplace.com

Copyright 2014