


**Notes:**

1. This drawing is for the purpose of Planning Application only. It is not to be used for construction.
2. Copyright of this drawing is the property of Francis Hur Architecture Ltd (FHA) and may not be reproduced without their permission.
3. Written dimensions to be used in preference to scaled dimensions at all times. Dimensions marked with +/- are indicatively approximate only. All dimensions and levels to be verified on site and any discrepancies to be reported to FHA.
4. Drawings are based on the assumption that adequate load bearing capacity stratum will be encountered at the depths indicated. If this is found not to be the case, the depths must be increased to the satisfaction of the building inspector and building regulation requirements.

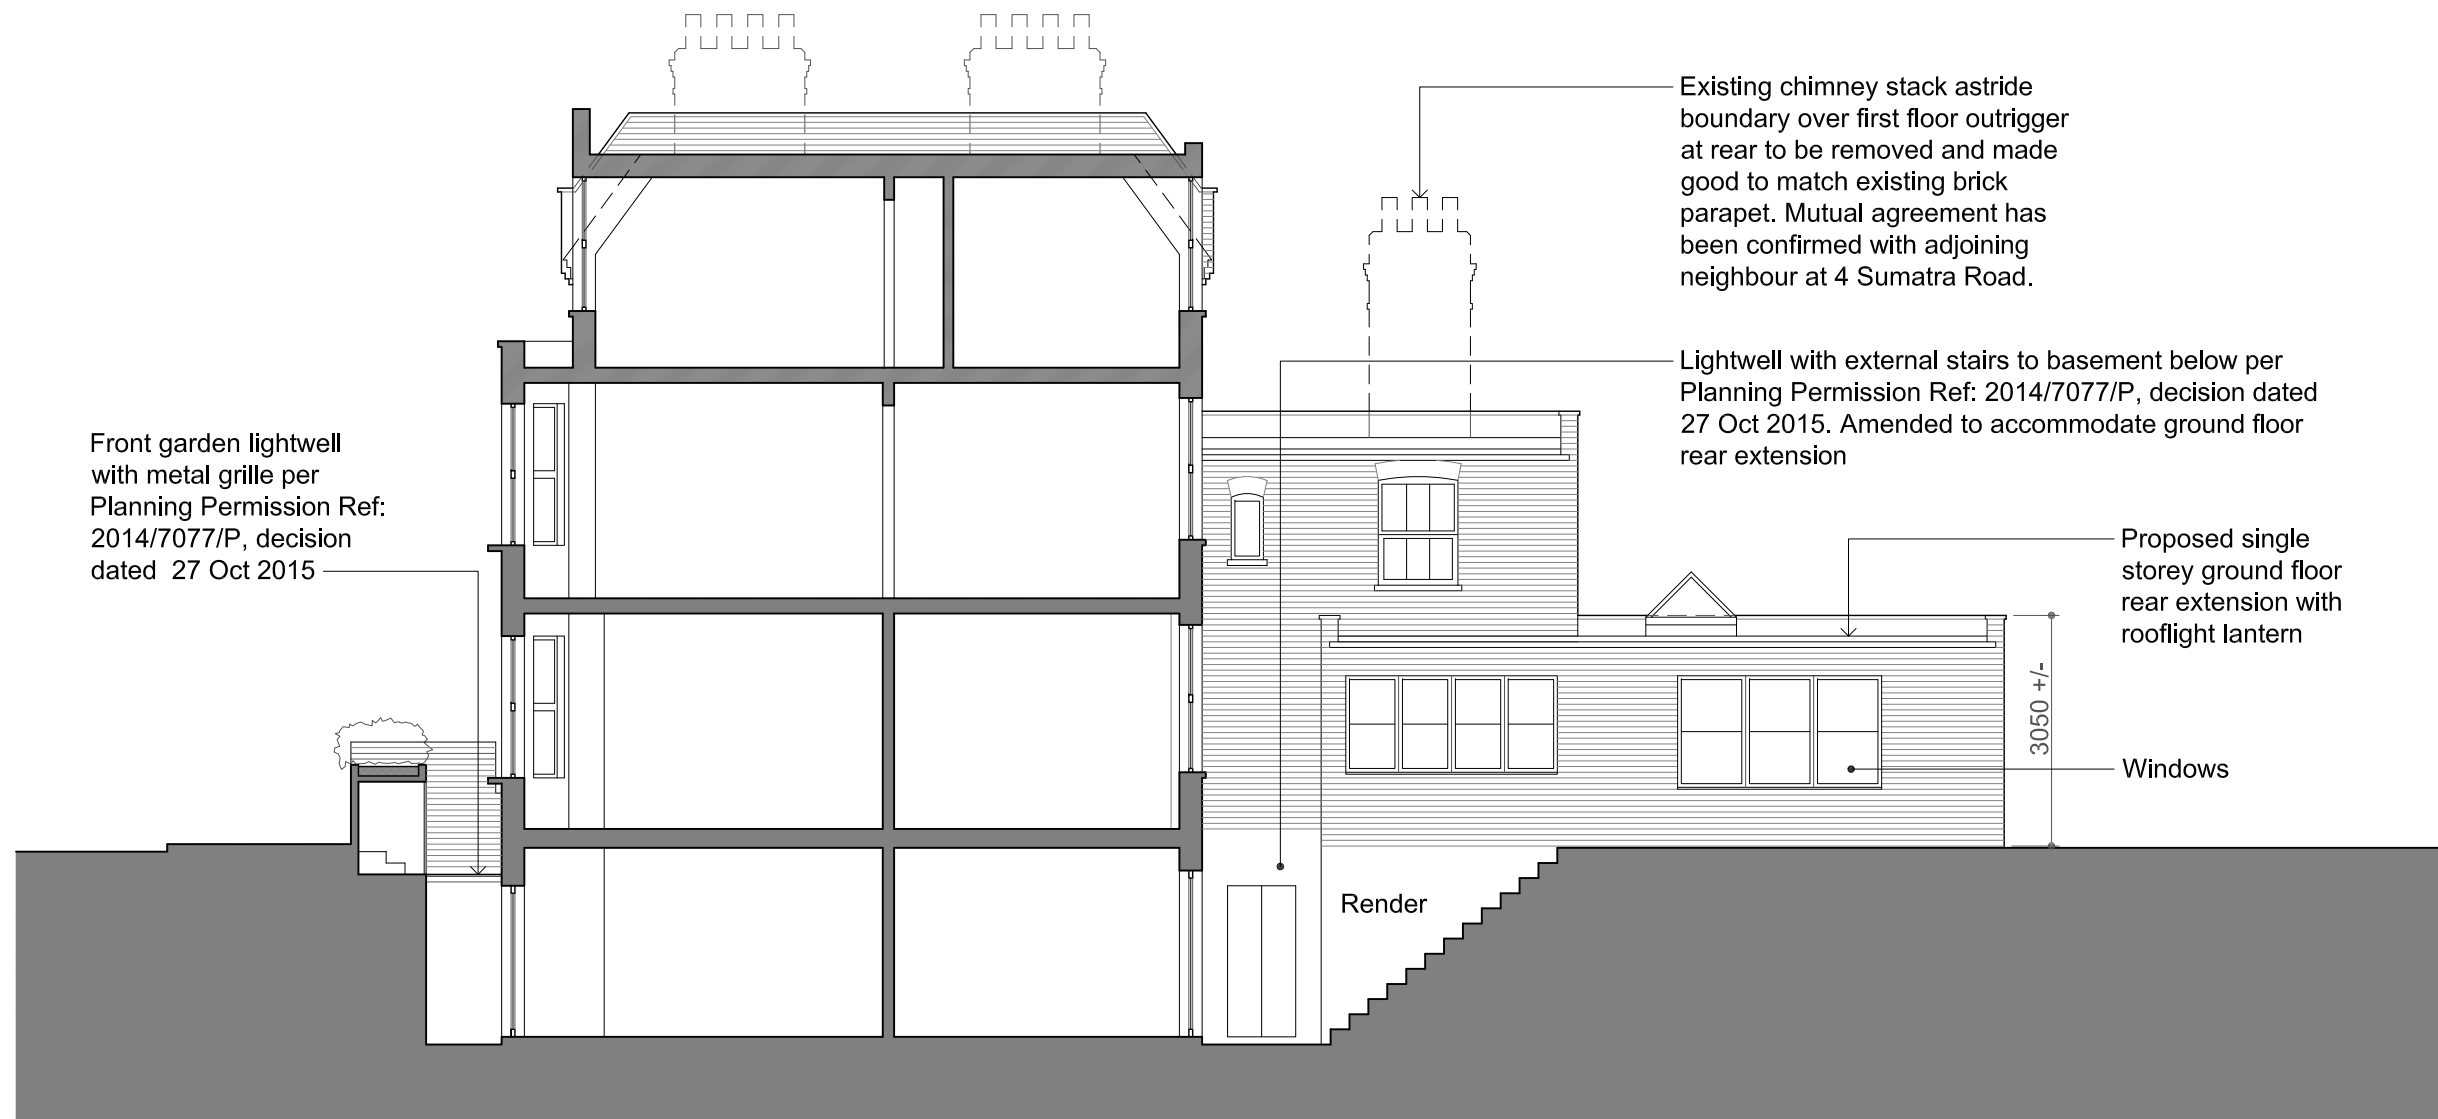

Front garden lightwell with metal grille per Planning Permission Ref: 2014/7077/P, decision dated 27 Oct 2015

Existing chimney stack astride boundary over first floor outrigger at rear to be removed and made good to match existing brick parapet. Mutual agreement has been confirmed with adjoining neighbour at 4 Sumatra Road.

Lightwell with external stairs to basement below per Planning Permission Ref: 2014/7077/P, decision dated 27 Oct 2015. Amended to accommodate ground floor rear extension

Proposed single storey ground floor rear extension with rooflight lantern

3050 +/-

Windows

Render

**1** Section - Proposed  
A-201 Scale 1:100 5m

1 23 Dec 15 Revised side windows

Rev:	Date:	Description:
1	23 Dec 15	Revised side windows

Status:  
**Planning Application**

Project Address:  
**Ground Floor Flat  
6 Sumatra Road  
London, NW6 1PU**

Drawing Title:  
**Section -  
Proposed**

Project no: 1413	Drawn by: FH	Date: 11 Nov 2015
---------------------	-----------------	----------------------

Page size: A3	Page no: 7 of 9	Drawing no. <b>A-201</b>
------------------	--------------------	-----------------------------