


Do not scale from this drawing  
All dimensions to be checked on site

**Notes:**  
EXISTING LIGHTWELL ELEVATIONS:



ELEVATION 1

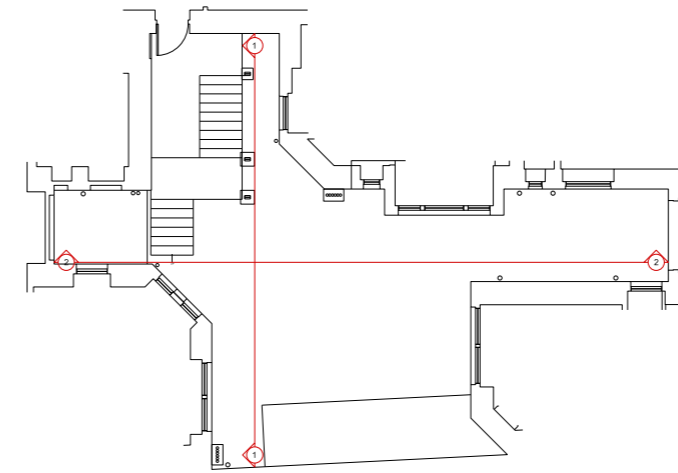

LIGHTWELL A

Amendments:  
REV #, 2015-11-11.

Drawing type:  
FEASIBILITY

Client:  
L. B. CAMDEN

Project:  
GREAT RUSSELL MANSIONS

Title:  
EXISTING LIGHTWELL ELEVATIONS - FLAT 3:  
ELEVATION 1, 2

Scale: 1:100@A3 Date: 11/11/2015

Drawn: JMArchitects Checked: SB

Drg.no: 5922-E(1)004

Rev: #

Heritage Surveys Ltd.

Heritage Surveys Limited  
20 Hanover Square  
London  
W1S 1JY  
www.heritage-surveys.com



ELEVATION 2

7.000M