


KEY:
 - - - - Indicates demolition

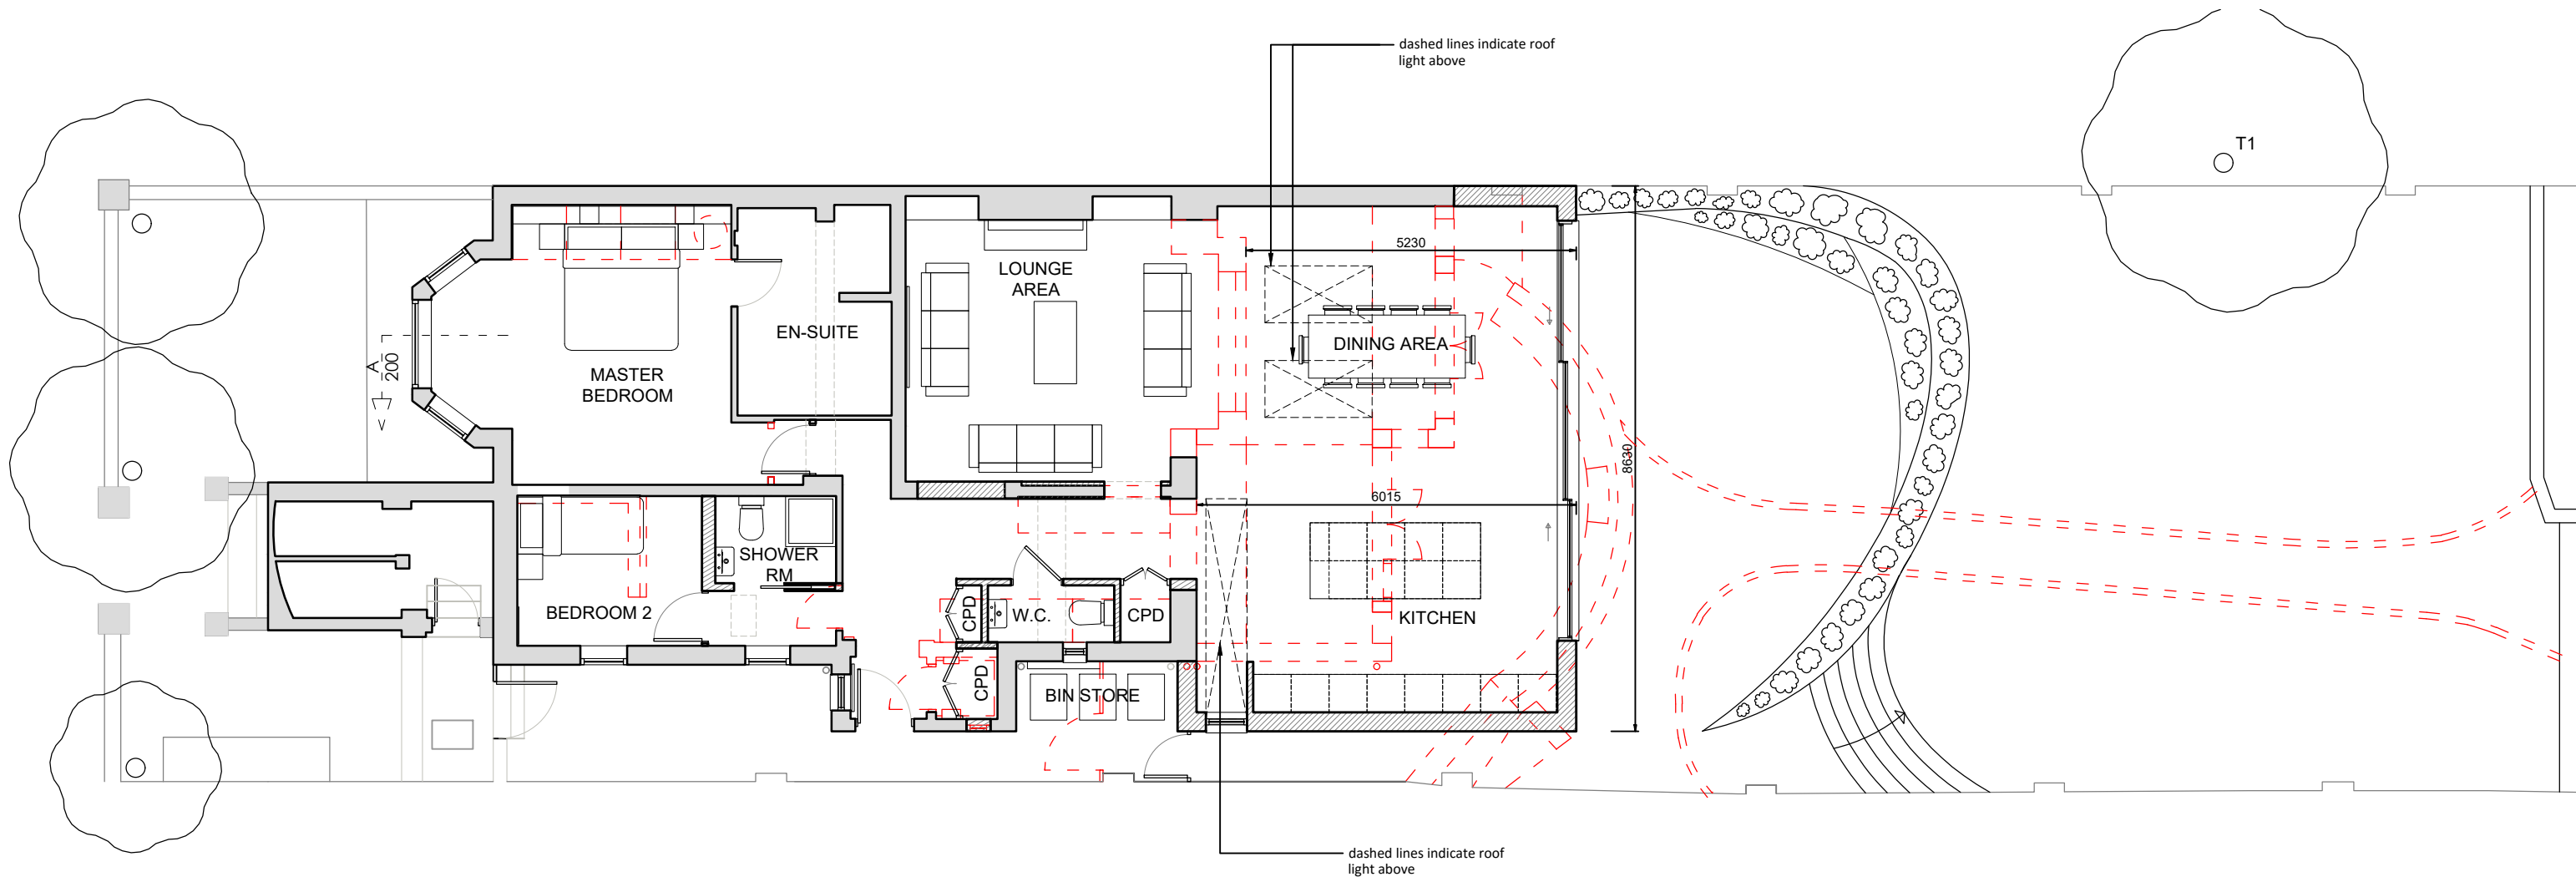

LOWER GROUND FLOOR

Rev.	Description	Date	Scale Bar
P1	Planning drawing	18 11 2015	
P2	Planning drawing	23 12 2015	
P3	Planning drawing	12 01 2016	



Project | Residential
 117 Priory Road
 Camden
 Mr & Mrs Kirchner

Drawing | General Arrangement
 Proposed Lower Ground Floor

Paper | A3 Scale | 1:100 Coordinated | AMA Ref. | 0451 Number | 110 Rev. | P3



mba | northampton
 Chaff House | Strixton Manor
 Strixton | Northamptonshire | NN29 7PA
 northampton@matchboxarchitects.co.uk [01933] 698 001



Abbey House | Wellington Way
 Weybridge | Surrey | KT13 0TT
 surrey@matchboxarchitects.co.uk [01932] 300 110

Only figured dimensions are to be taken from this drawing. All dimensions are to be checked on site before any work is put in hand. If in doubt, ask. This drawing must be read in conjunction with all other relevant project drawings, schedules and specifications as listed on the most recent MBA drawing issue sheet. This drawing may not be copied in whole or in part without prior written permission from one of the MBA team. Attempting to use any information supplied by MBA for purposes other than that agreed may incur further fees or legal action. © Copyright MBA