


Note:
Do not scale. Verify all the
dimension before
commencing work

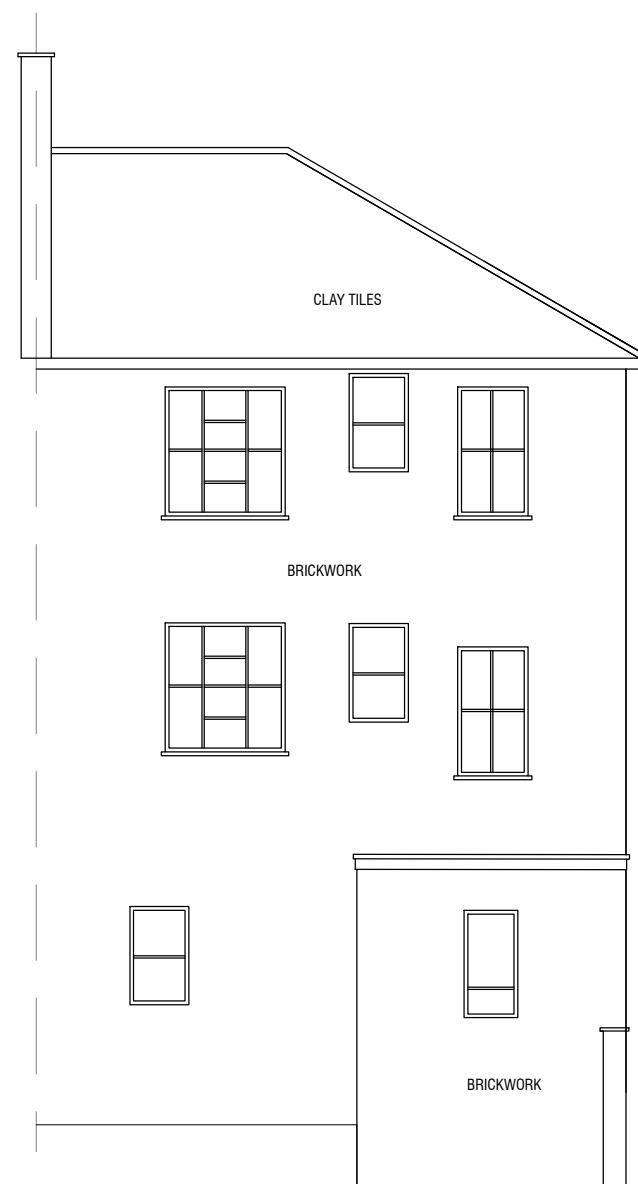

EXISTING SIDE ELEVATION 1:100

Client:

Mr Ben Storey

Project title:

49c
Dartmouth Park Rd
London
NW5 1SU

Drawing name:

EXISTING REAR
ELEVATION

Drawn by
SA

Date: JAN 2016

Drawing No:BS-01-103

Scale: 1:100

Paper size: A3