


Note:
Do not scale. Verify all the
dimension before
commencing work

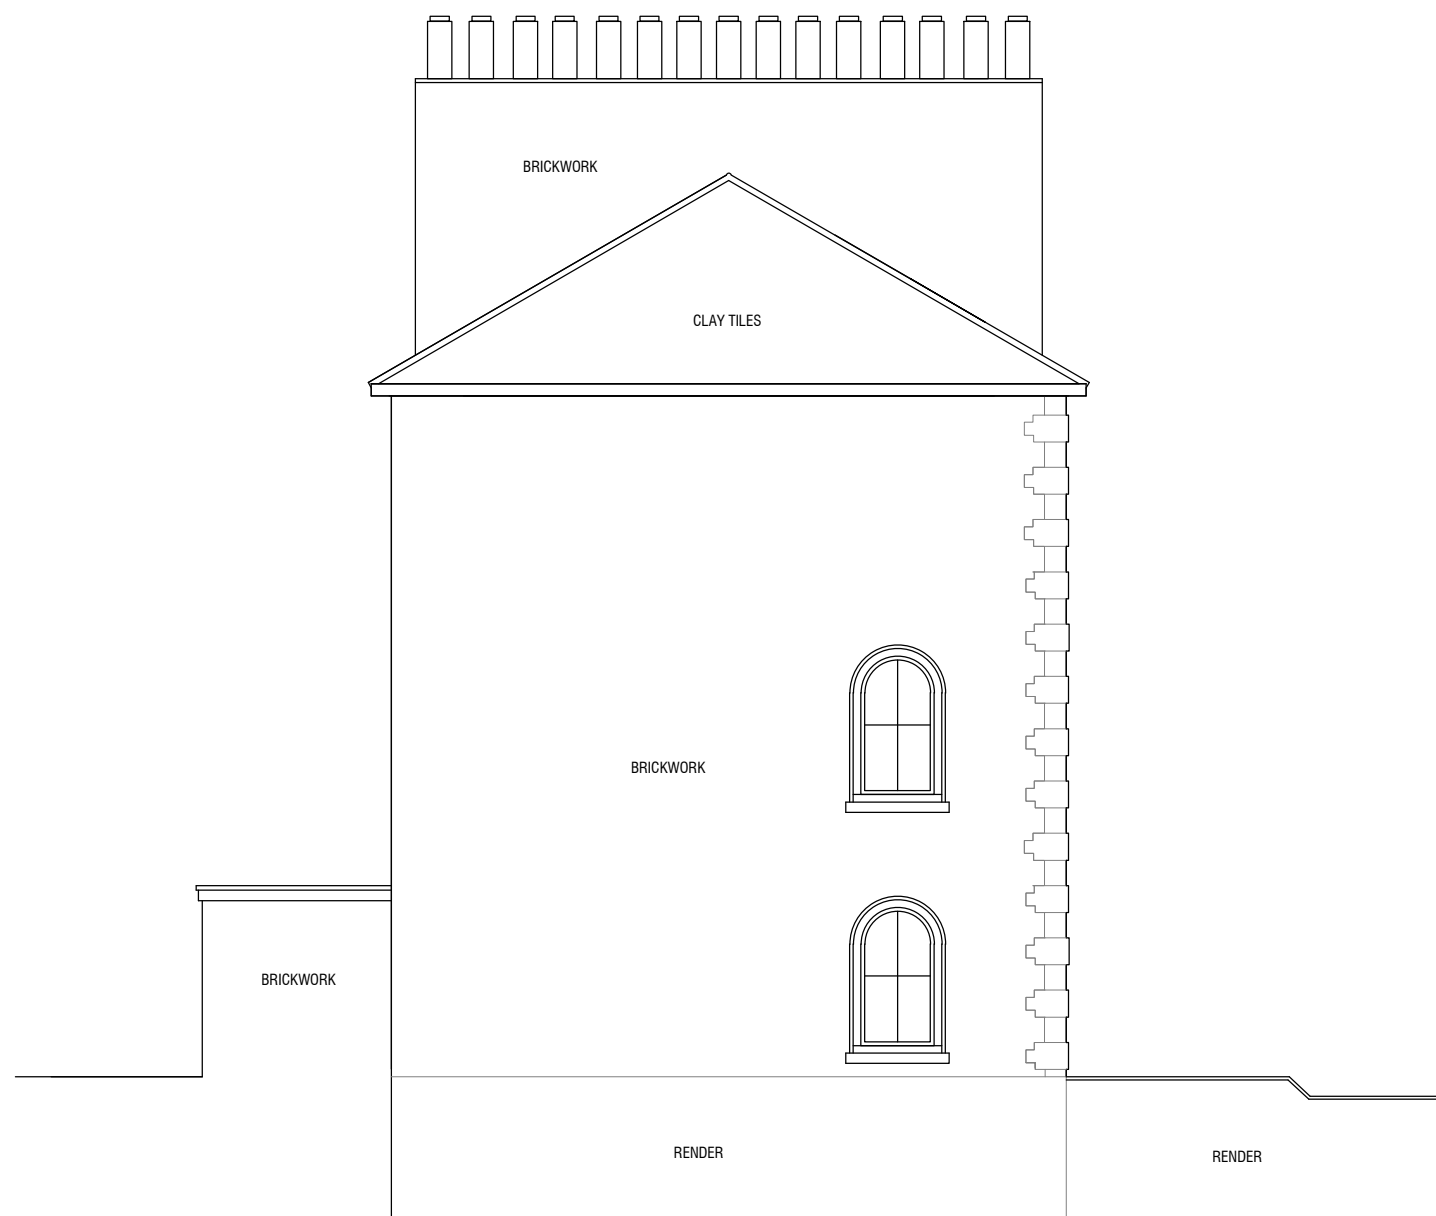

0m 2 4m
EXISTING SIDE ELEVATION 1:100



0m 2 4m
EXISTING SIDE ELEVATION 1:100

Client:

Mr Ben Storey

Project title:

49c
Dartmouth Park Rd
London
NW5 1SU

Drawing name:

EXISTING FRONT &
SIDE ELEVATIONS

Drawn by
SA

Date: JAN 2016

Drawing No:BS-01-102

Scale: 1:100

Paper size: A3