


PLAN OF TOP FLOOR

FRONT →

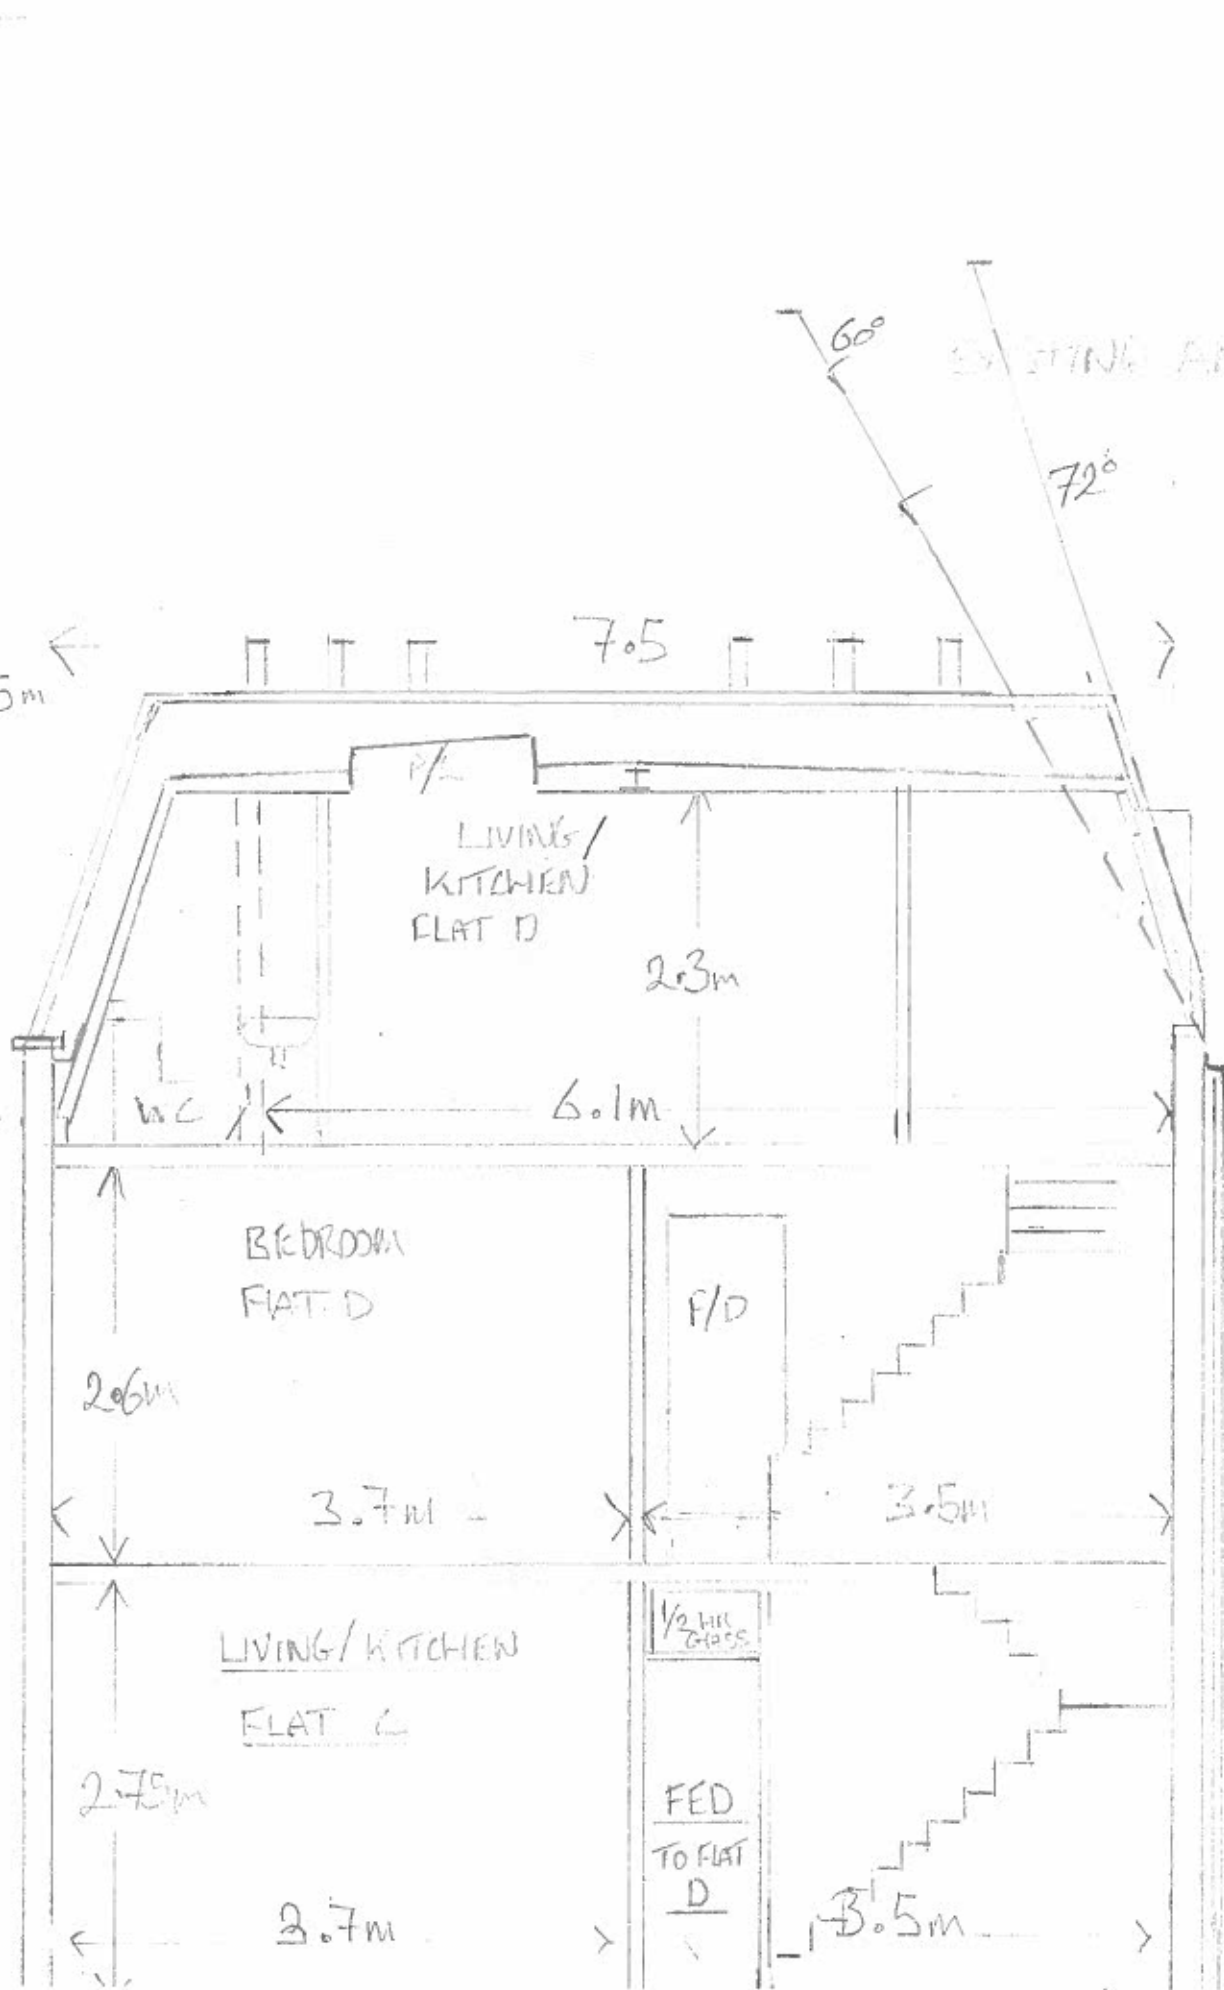

EXISTING ANGLE OF EPOCH ROOF

INCREASE THE PITCH OF PARTY WALL BETWEEN N/S 228 - 910 FROM 60° - 72° AT THE REAR AND ALTER PARTY WALL AT THE FRONT TO ALLOW 72° PITCH OF PARTY WALL.

PROPOSED ELEVATION OF FLATS C AND D ALSO PLAN OF LIVING ROOM / KITCHEN IN THE MAINSARD 90 TORRIANO AVE SCALE 1:50 DRAWING NO 14