


REVISIONS		
Rev.	Date	By
1	.	.

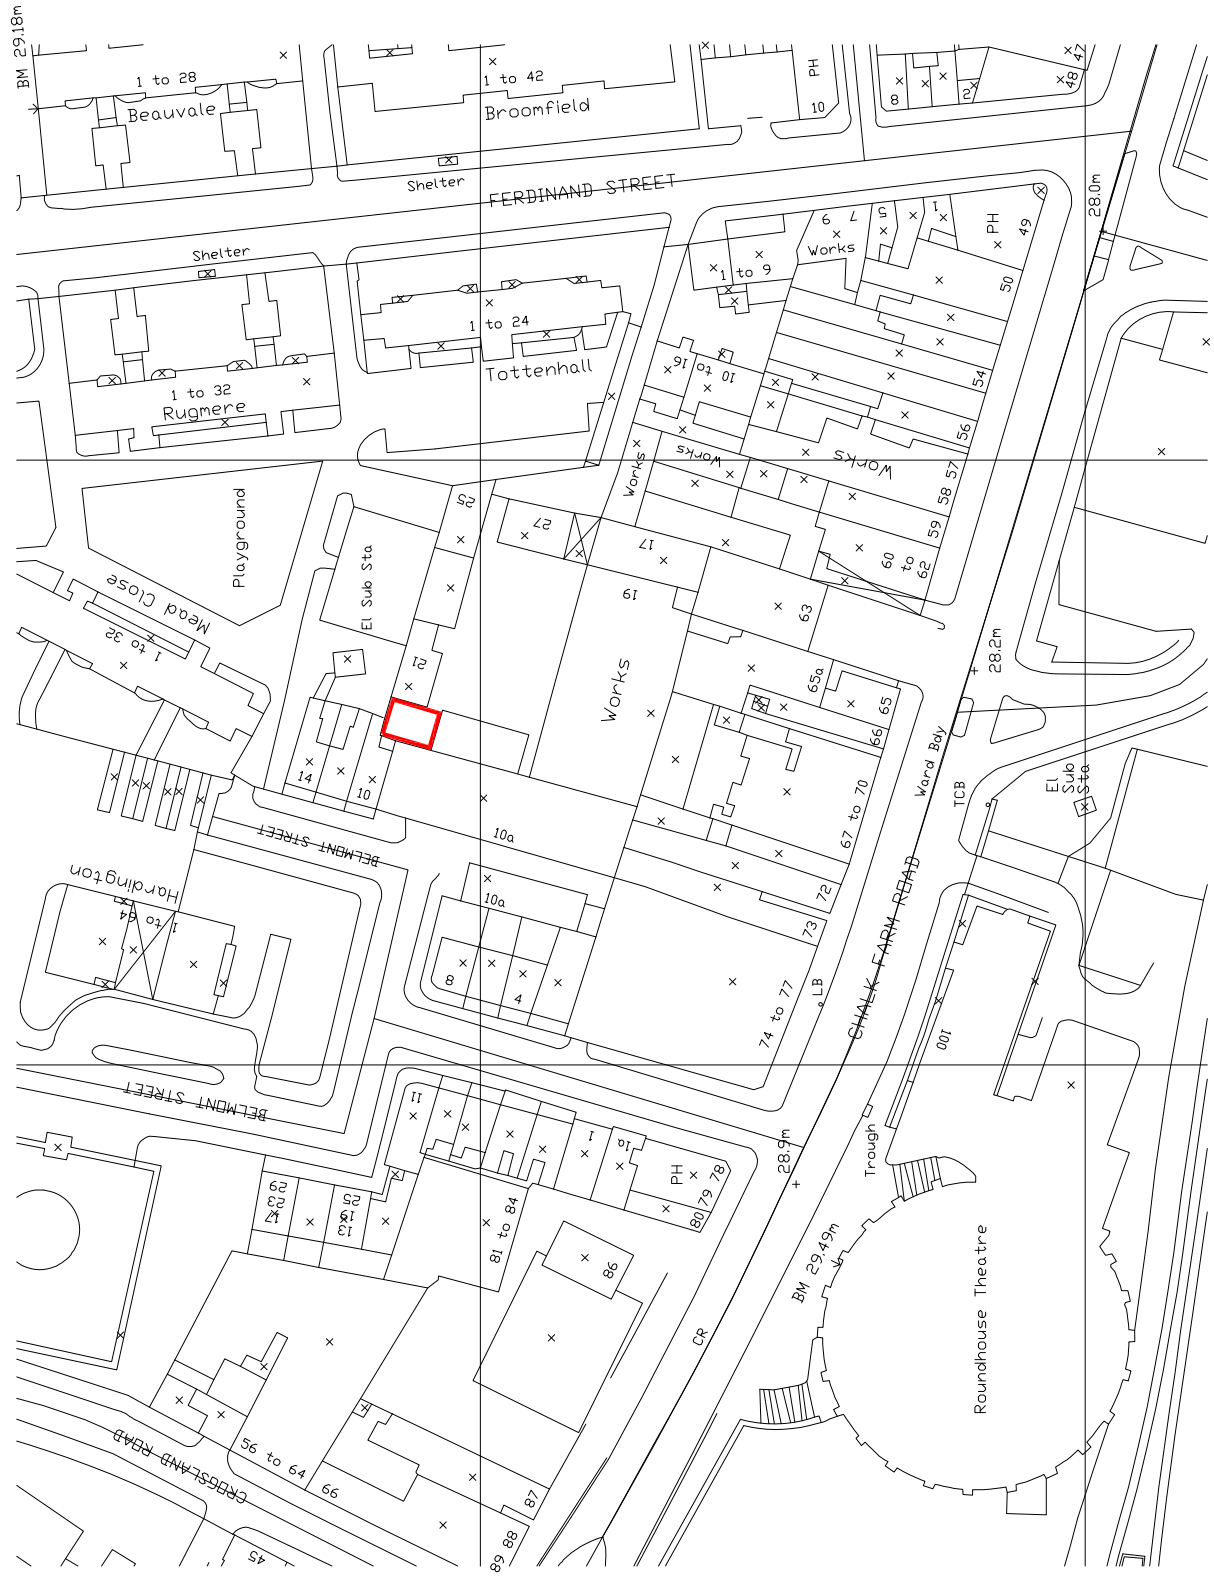

— APPLICATION SITE

Crown Copyright. All rights reserved. Licence Number 100020449
Scale 1:1250

SITE LOCATION MAP



PLANNING APPLICATION

ALL DIMENSIONS TO BE CHECKED ON SITE
WORK TO FINISH DIMENSIONS ONLY
REPORT ANY DISCREPANCIES TO ARCHITECT
AT ONCE BEFORE PROCEEDING

Contemporary Design Solutions

46 Great Marlborough Street
London
W1F 7JY
Telephone: 020 7464 8000 Fax: 020 7464 4944

Client

WARMHAZE LTD

Project Title

Roof terrace and balcony
21A Ferdinand Street
LONDON NW1 8EU

Drawing Title

Site Location Plan

Scale: 1:1250@A3 Date: January 2016
Drawn: CM Checked: LV
Drawing No. Rev:
150920-A(SO)001