



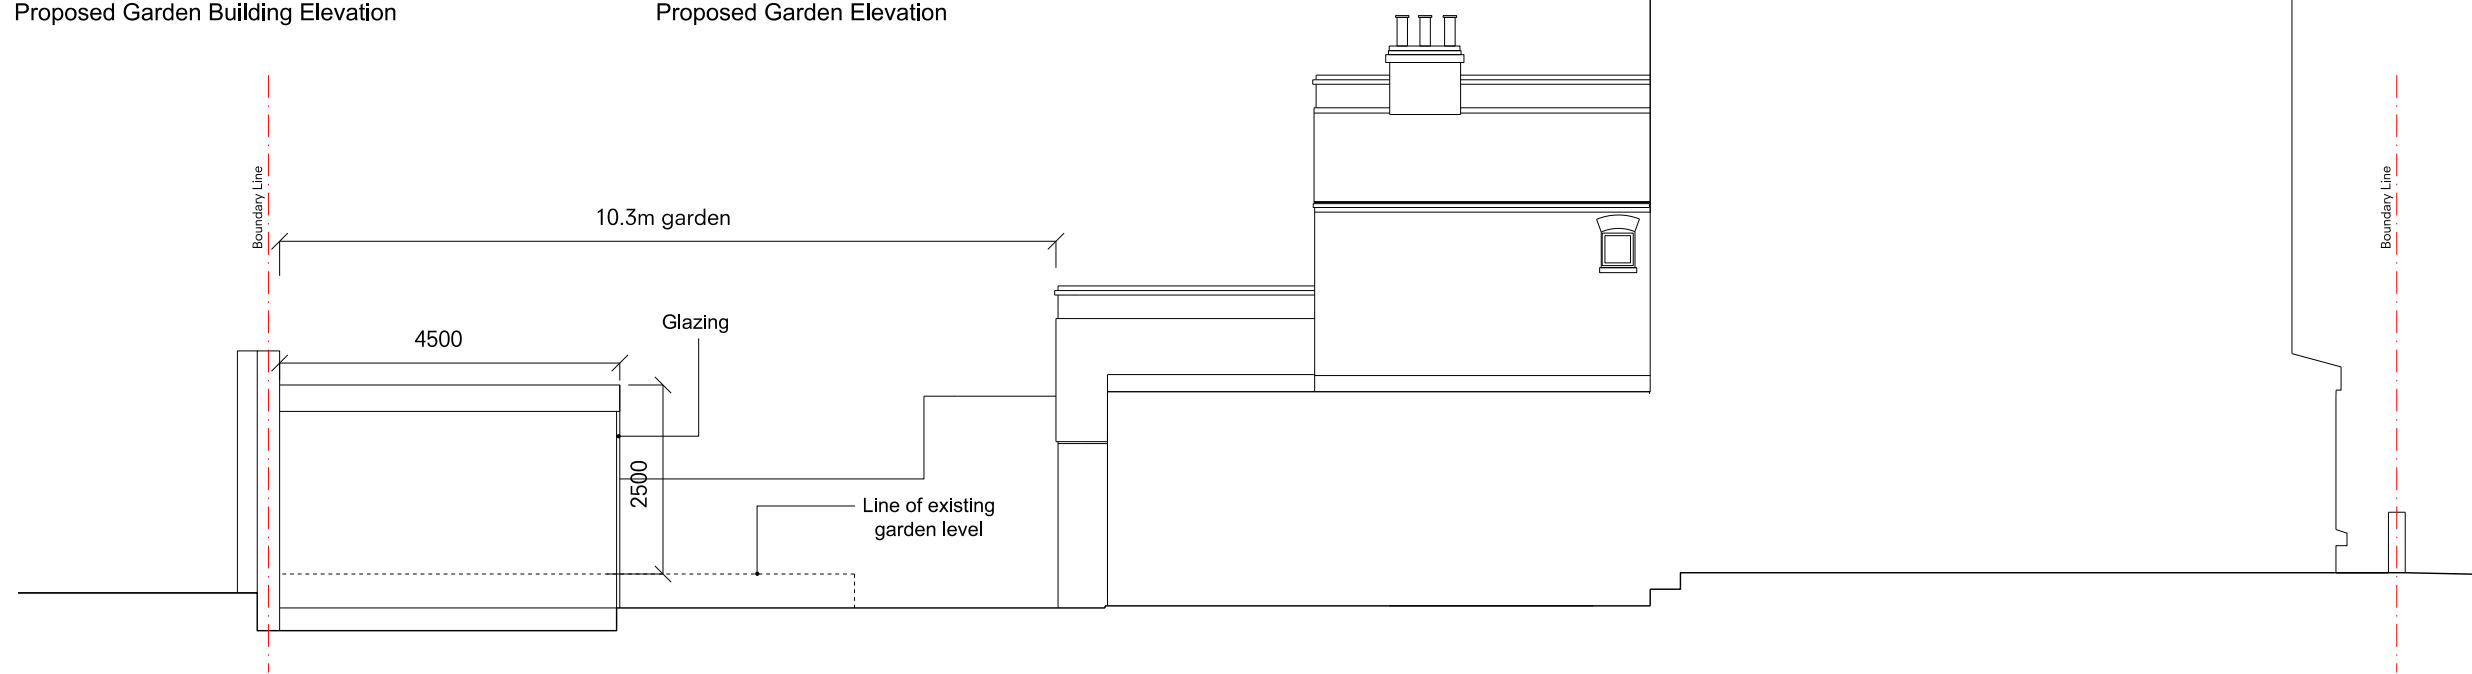
Existing Garden Section

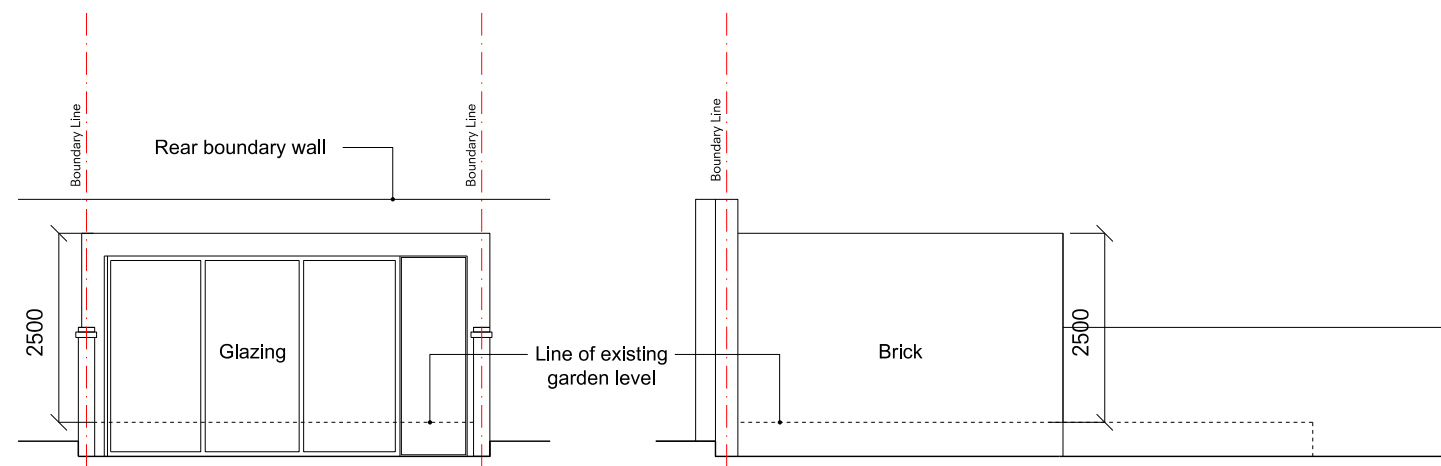

Proposed Garden Building Elevation

Proposed Garden Elevation

 Boundary Line



Proposed Garden Section

Rev	Date	Description
Project		
7 Chetwynd Road		
Project No		16002
Date		January 2016
Scale		1: 50@A1 / 1:100@A3
Drawing Title: Existing & Proposed Garden Sections & Elevations		
Drawing No.	16002_P_102	Rev. -

cousins
cousins

Bedford House
 125-133 Camden High Street
 London NW1 7JR

info@cousinsandcousins.com
 www.cousinsandcousins.com