



EXISTING SITE PLAN 1:200 @ A3

NOTES
DO NOT SCALE FROM THIS DRAWING
EXISTING



LOCATION PLAN 1:1250 @ A3



Martin Evans Architects 18 Charlotte Road London EC2A 3PB tel 020 7729 2474	
JOB 137 Torriano Avenue London, NW5 2RX	
TITLE EXISTING SITE PLAN AND LOCATION PLAN	
DATE	05.05.2015
SCALE	1:250/1:1250 @ A3
DRAWN	B.A.
DRAWING NO. BRE-PL-EX-01	


NOTES

DO NOT SCALE FROM THIS DRAWING

EXISTING




EXISTING ELEVATION ALONG TORRIANO AVENUE 1:100 @ A3

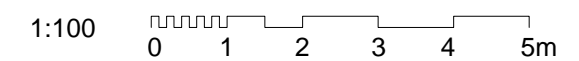

Martin Evans Architects © 18 Charlotte Road London EC2A 3PB tel 020 7729 2474	
JOB 137 Torriano Avenue London, NW5 2RX	
TITLE EXISTING ELEVATION ALONG TORRIANO AVENUE	
DATE	05.05.2014
SCALE	1:100@A3/ 1:50@A1
DRAWN	B.A.
DRAWING NO. BRE-PL-EX-02	



EXISTING ELEVATION ALONG TORRIANO AVENUE 1:200 @ A3

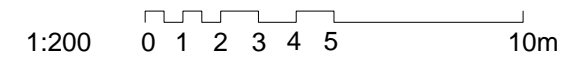


Martin Evans Architects © 18 Charlotte Road London EC2A 3PB tel 020 7729 2474	
JOB 137 Torriano Avenue London, NW5 2RX	
TITLE EXISTING ELEVATION ALONG TORRIANO AVENUE	
DATE	12.01.2016
SCALE	1:200@A3
DRAWN	A.L.
DRAWING NO. BRE-PL-EX-03	

EXISTING SITE TO THE REAR OF 101 BRECKNOCK ROAD AT 137 TORRIANO AVENUE

TORRIANO AVENUE


132 TORRIANO AVENUE

MULTISTOREY HOUSING ALONG BRECKNOCK ROAD

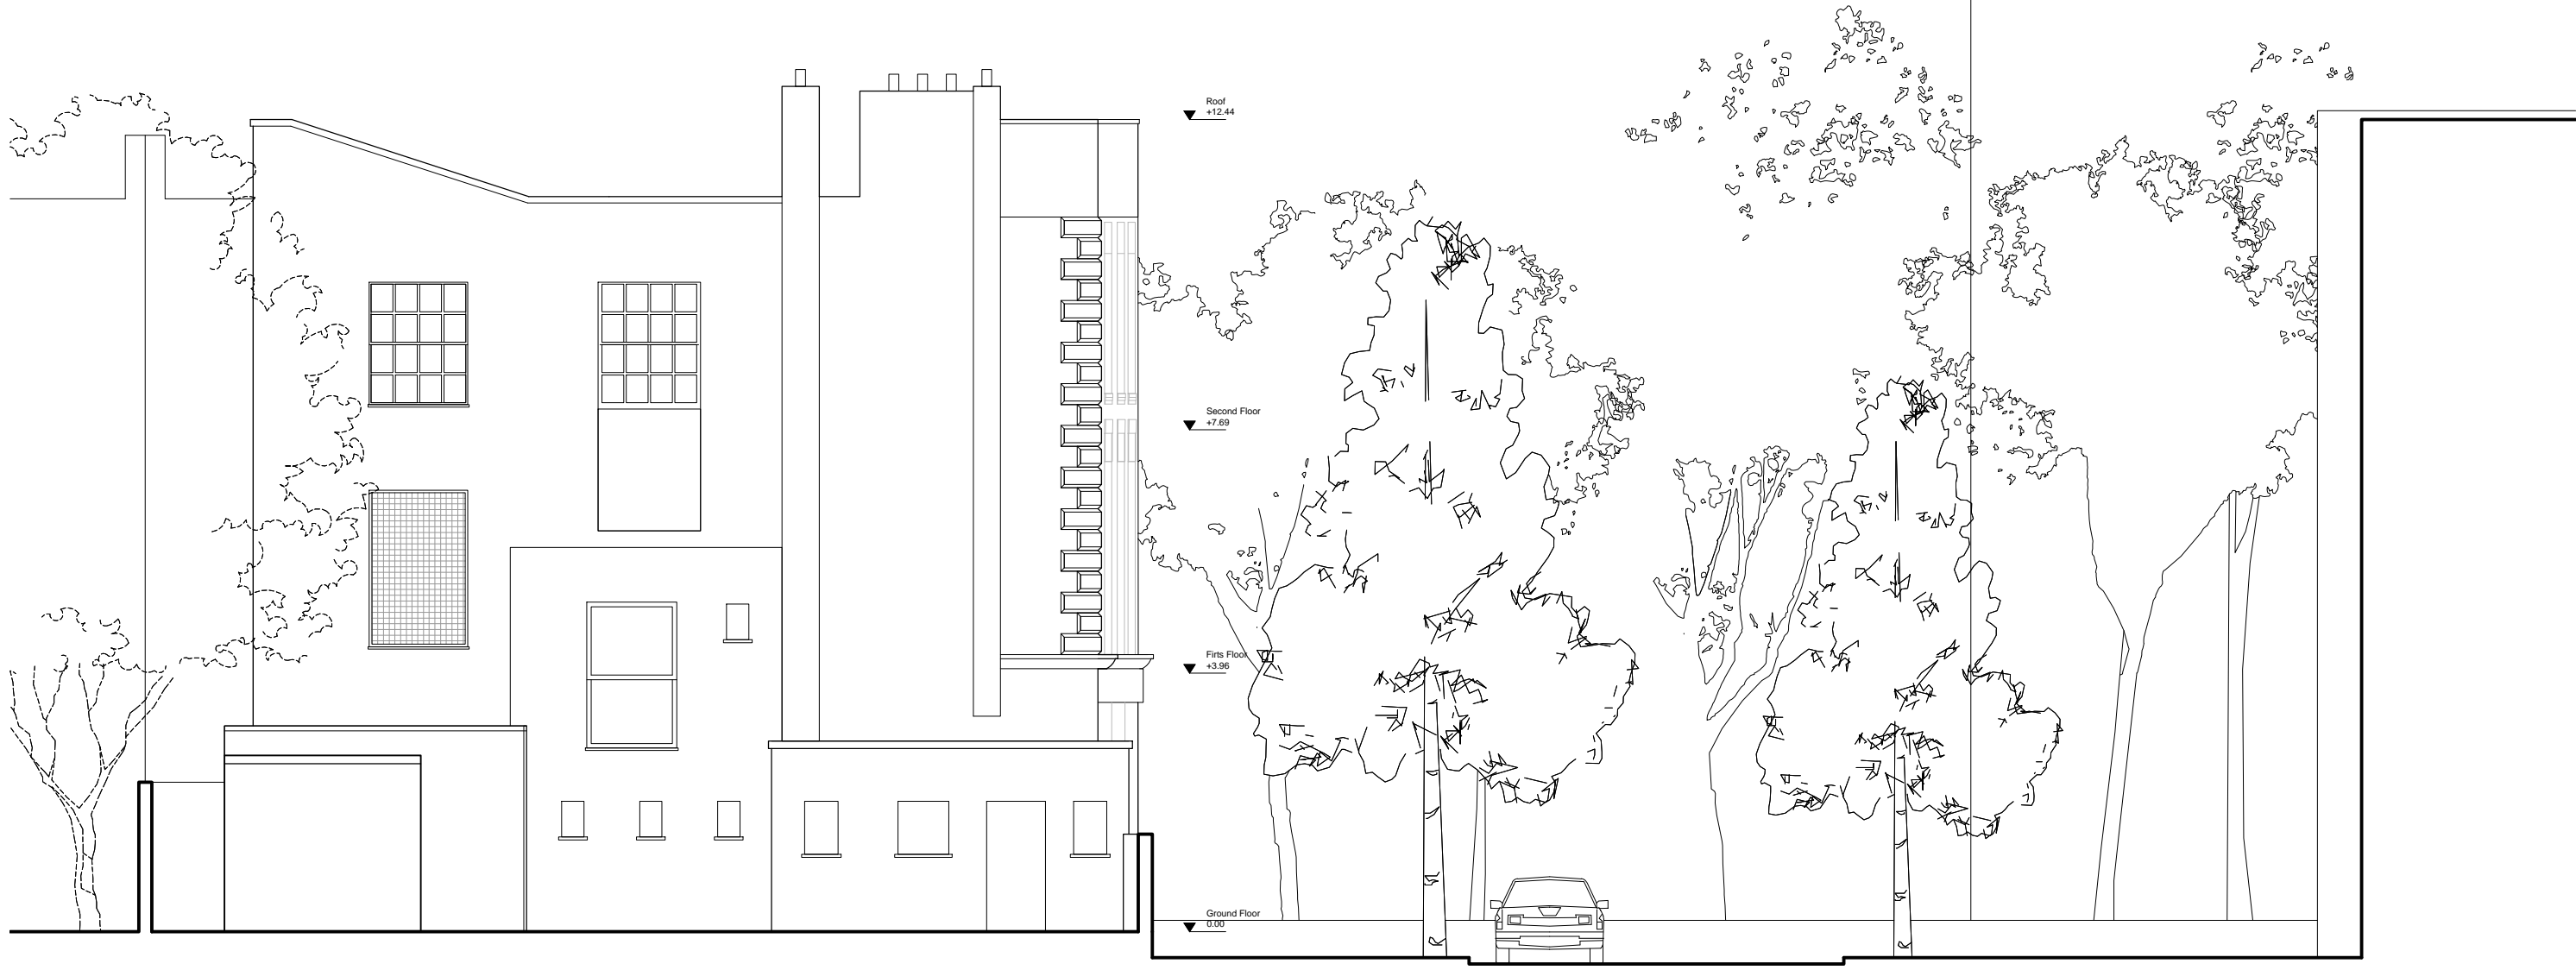


Martin Evans Architects ©	
18 Charlotte Road London EC2A 3PB tel 020 7729 2474	
JOB 137 Torriano Avenue London, NW5 2RX	
TITLE EXISTING SITE SECTION	
DATE	12.01.2016
SCALE	1:100@A3/ 1:50@A1
DRAWN	A.L.
DRAWING NO. BRE-PL-EX-04	

NOTES
DO NOT SCALE FROM THIS DRAWING
EXISTING

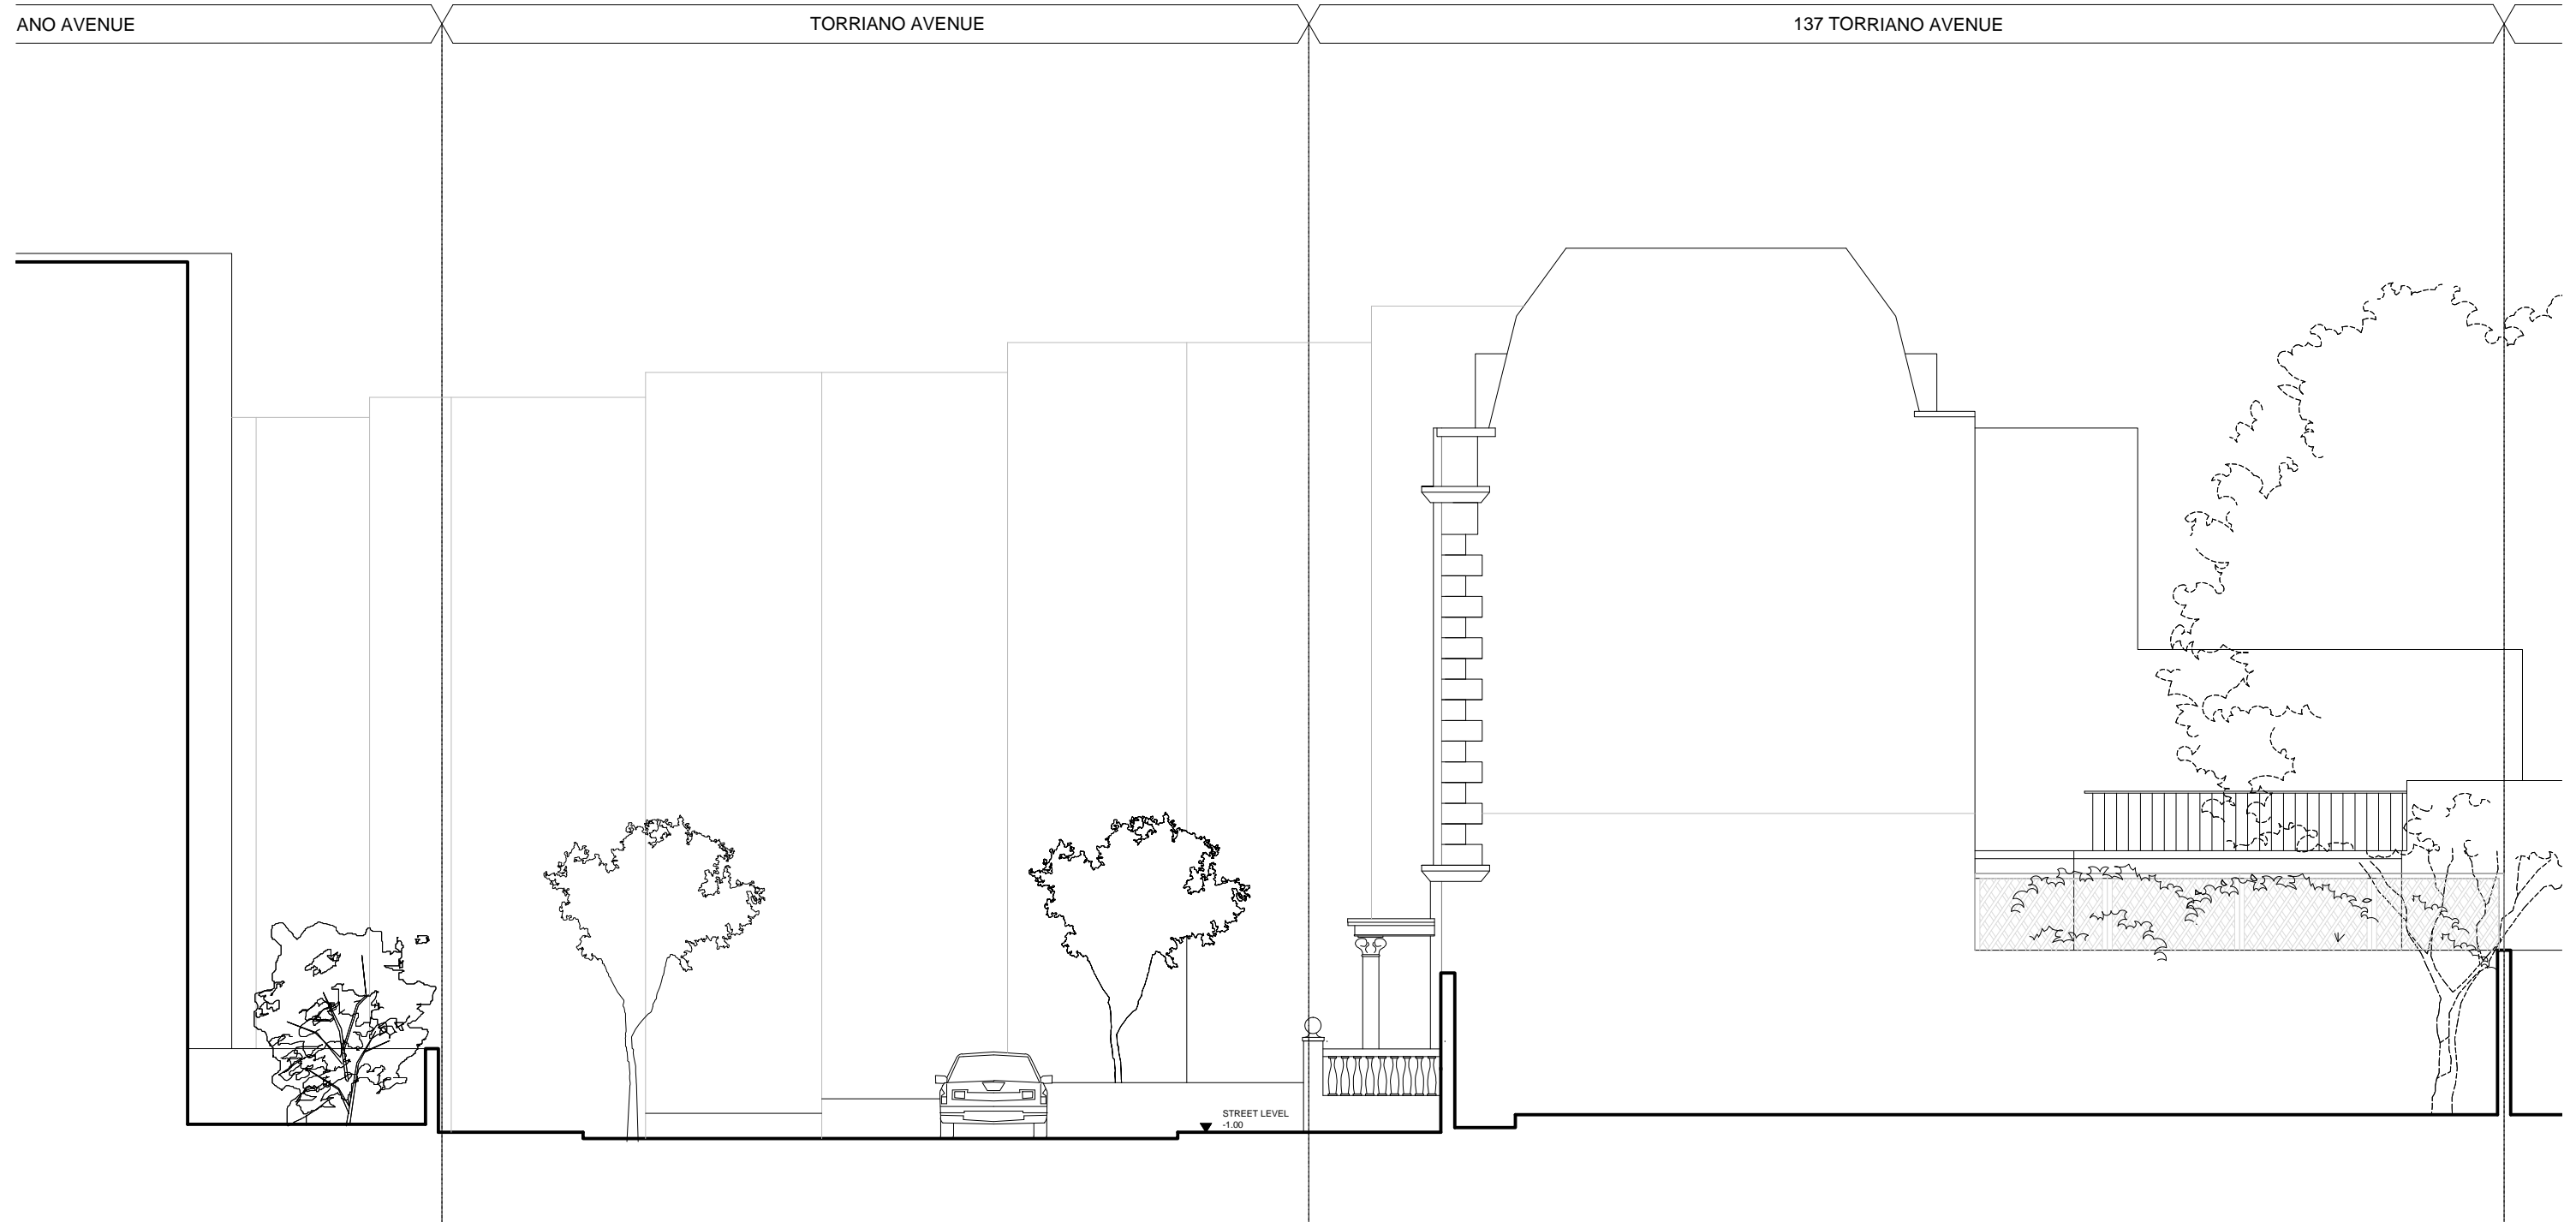

EXISTING SITE SECTION 1:100 @ A3

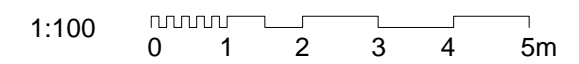

Martin Evans Architects © 18 Charlotte Road London EC2A 3PB tel 020 7729 2474	
JOB 137 Torriano Avenue London, NW5 2RX	
TITLE EXISTING SITE SECTION	
DATE	12.01.2016
SCALE	1:100@A3/ 1:50@A1
DRAWN	A.L.
DRAWING NO. BRE-PL-EX-05	