





block location plan 1:1250

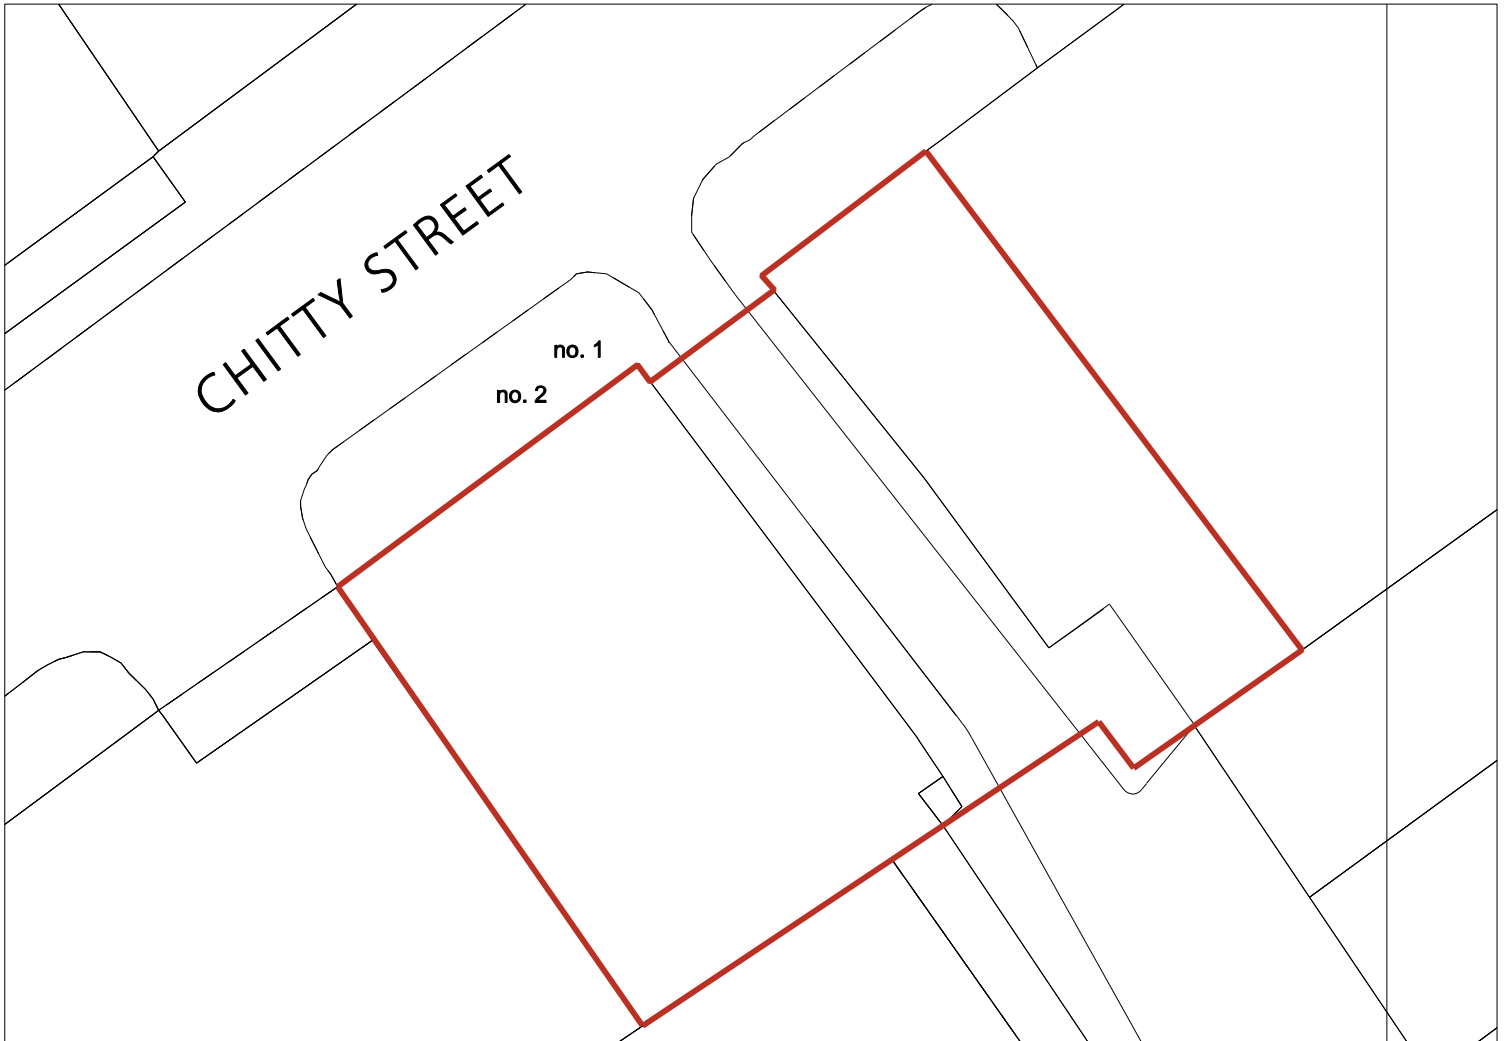

plan 1:200

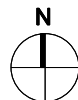

GABOR GALLOV ARCHITECT
 25 Gough Place
 W1T 4GP
 London
 UK
 E: gg@gaborgallov.com
 www.gaborgallov.com
 tel. 0207 590 3922
 mob. 07 557 531 382

ONTRO TRAVEL Chitty Street	
DRAWING: plan and block location plan	
REVISION: No.:	SCALE: 1:1250@A4 + 1:200@A4
013 - L 01	DATE: January 2016