


OS SURVEY MAP @ 1 : 2500



OS SURVEY MAP @ 1 : 1250

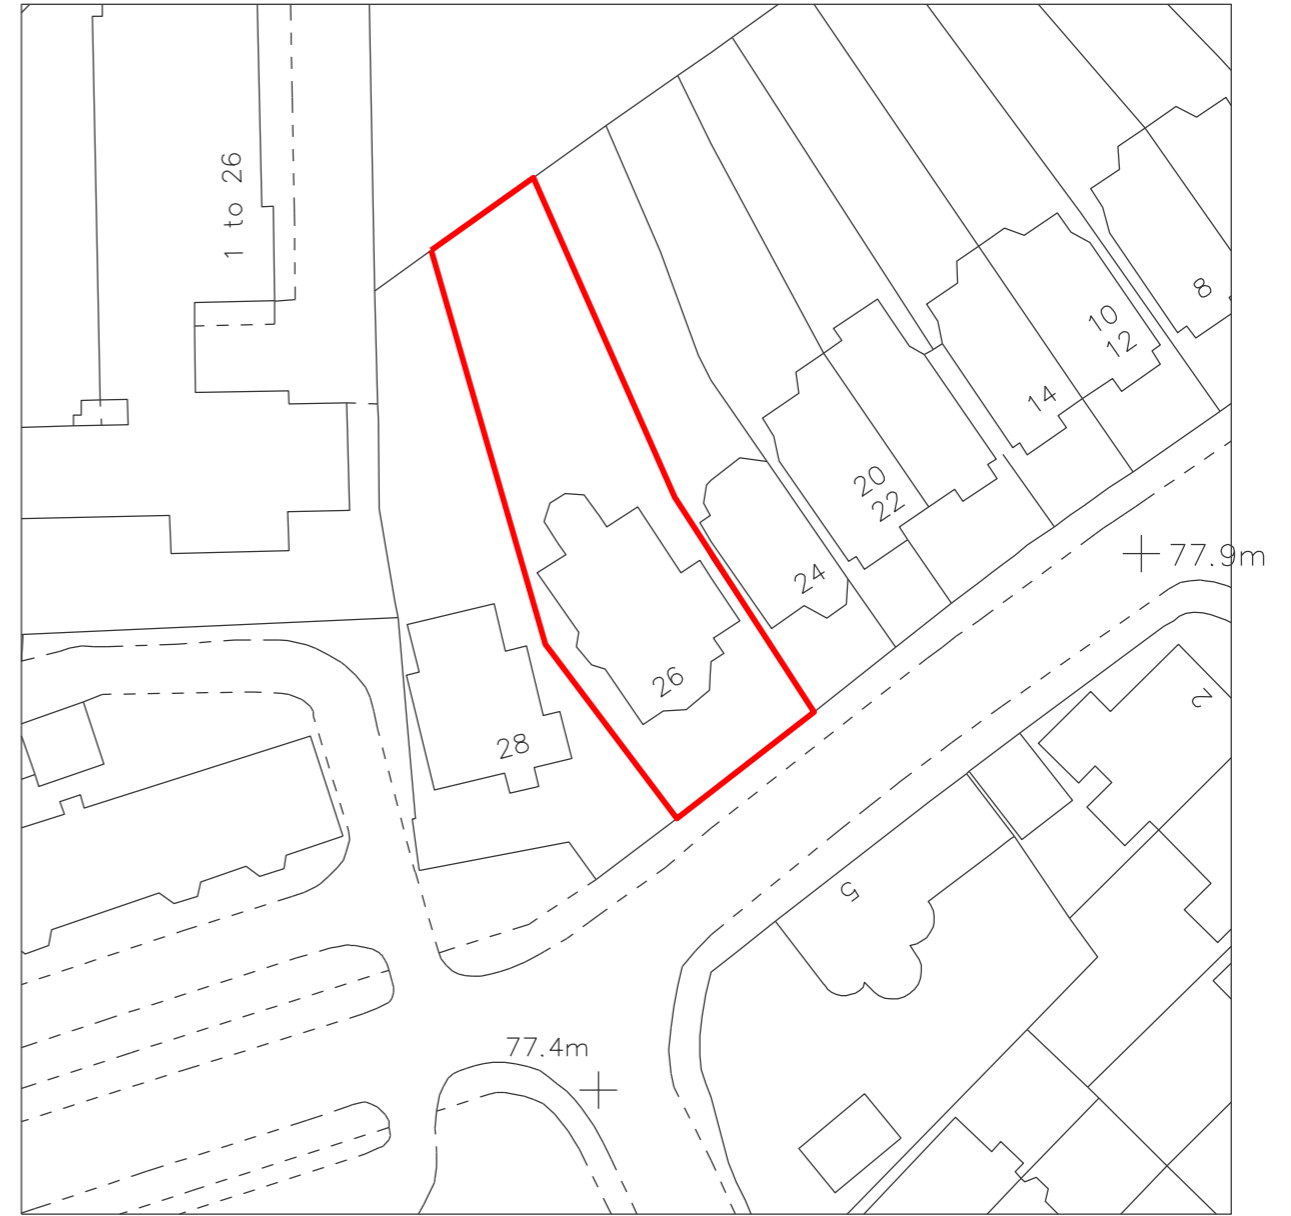

Pierre Maré Architects  
 Studio 1  
 6-16 Arbutus Street  
 London E8 4DT  
 www.pierremare.com  
 T: 020 7148 4569  
 M: 07957 618896  
 E: pierre@pierremare.com

Note:  
 Unless indicated, this drawing is for information purposes only  
 Do not scale, use figured dimensions only  
 All discrepancies or errors to be reported to the Architect

Issue /Date /Revision  
 PLANNING APPLICATION /16-01-05 /P1

Project  
**FLAT 4, 26 BELSIZE LANE, NW3 5AB**  
 Drawing Name Scale as shown /Original Size A3  
**SITE LOCATION PLAN**

Drawing Number  
**10**  
 Revision  
**P1**