


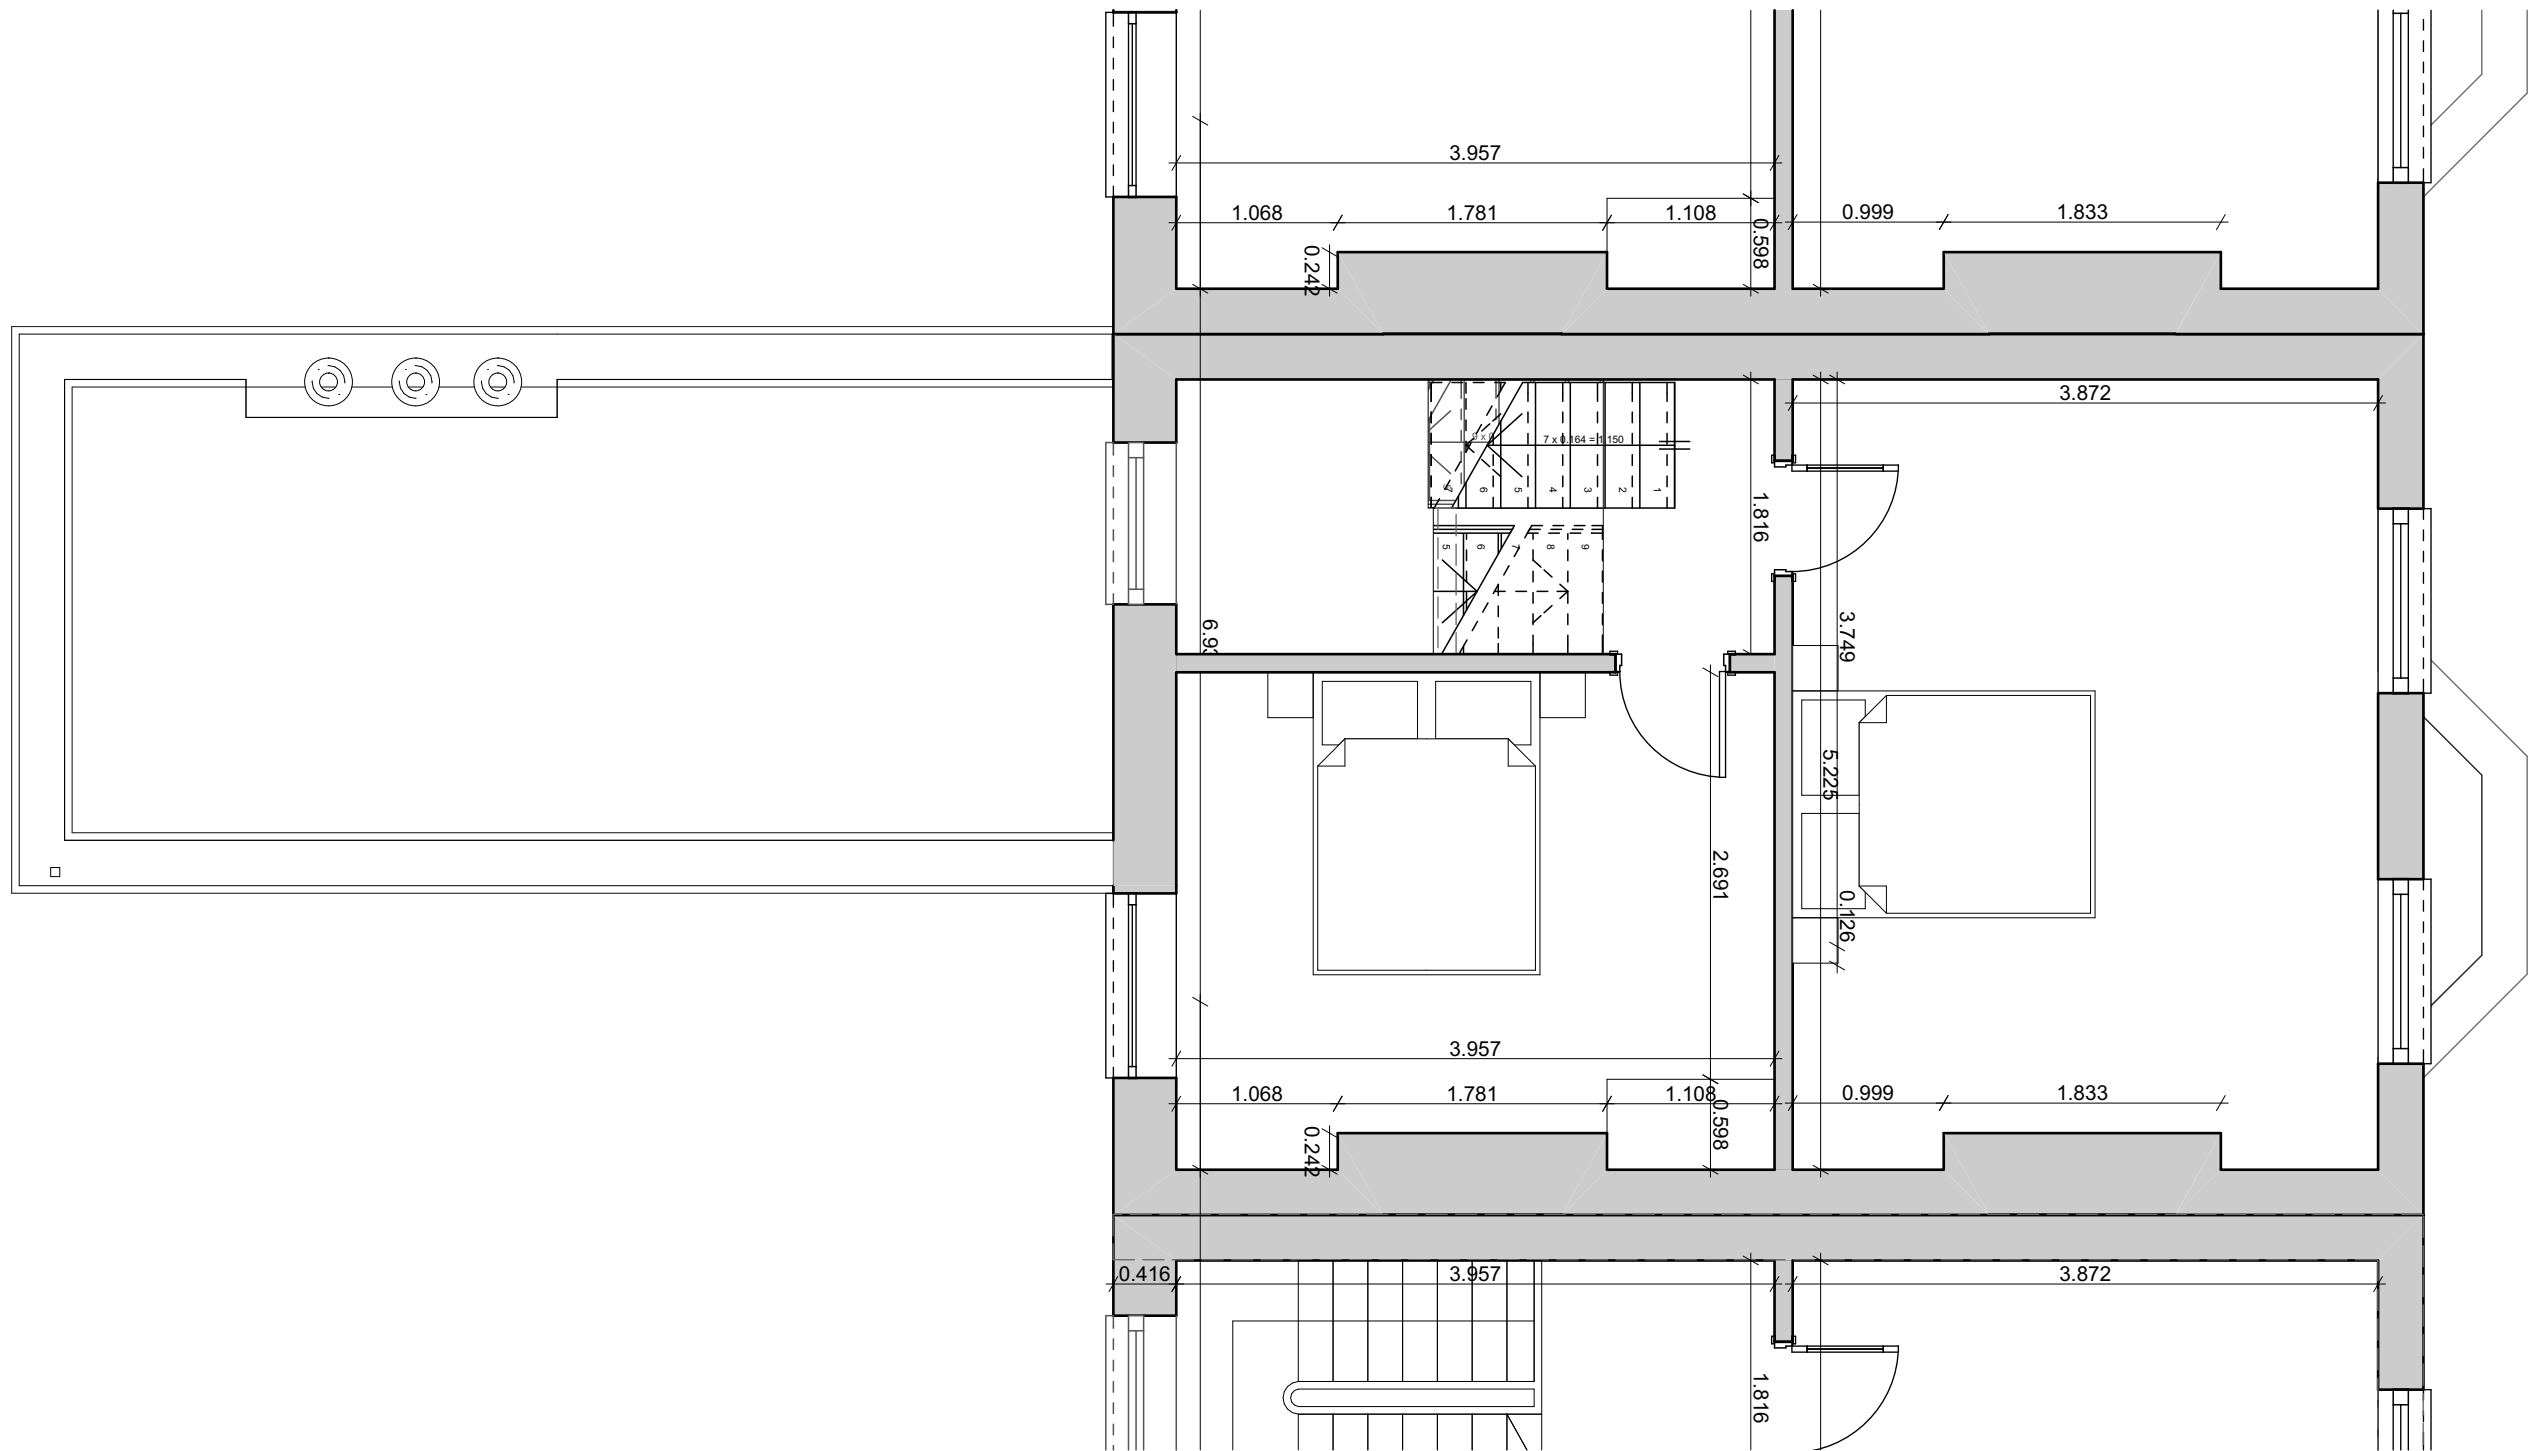

EXISTING

SECOND FLOOR

1:50

# PLANNING

|          |                                                                     |          |     |  |
|----------|---------------------------------------------------------------------|----------|-----|--|
| Drawing  | EXISTING SECOND FLOOR                                               |          |     |  |
| Job      | 101b Messina Avenue,<br>West Hampstead, London,<br>NW6 4LG, England |          |     |  |
| Job No.  | Date                                                                | Drm      | Chk |  |
| 2015/051 | 09/09/2015                                                          | RA       | GE  |  |
| Scale    | Drawing No.                                                         | Revision |     |  |
| 1:50     | 051/PL/403                                                          |          |     |  |



Compass House,  
Pinnacle Close  
Stanmore Middlesex  
HA7 4AF England  
info@yooparchitects.co.uk

020 8954 6291

This drawing is copyright YOOP Architects.

