



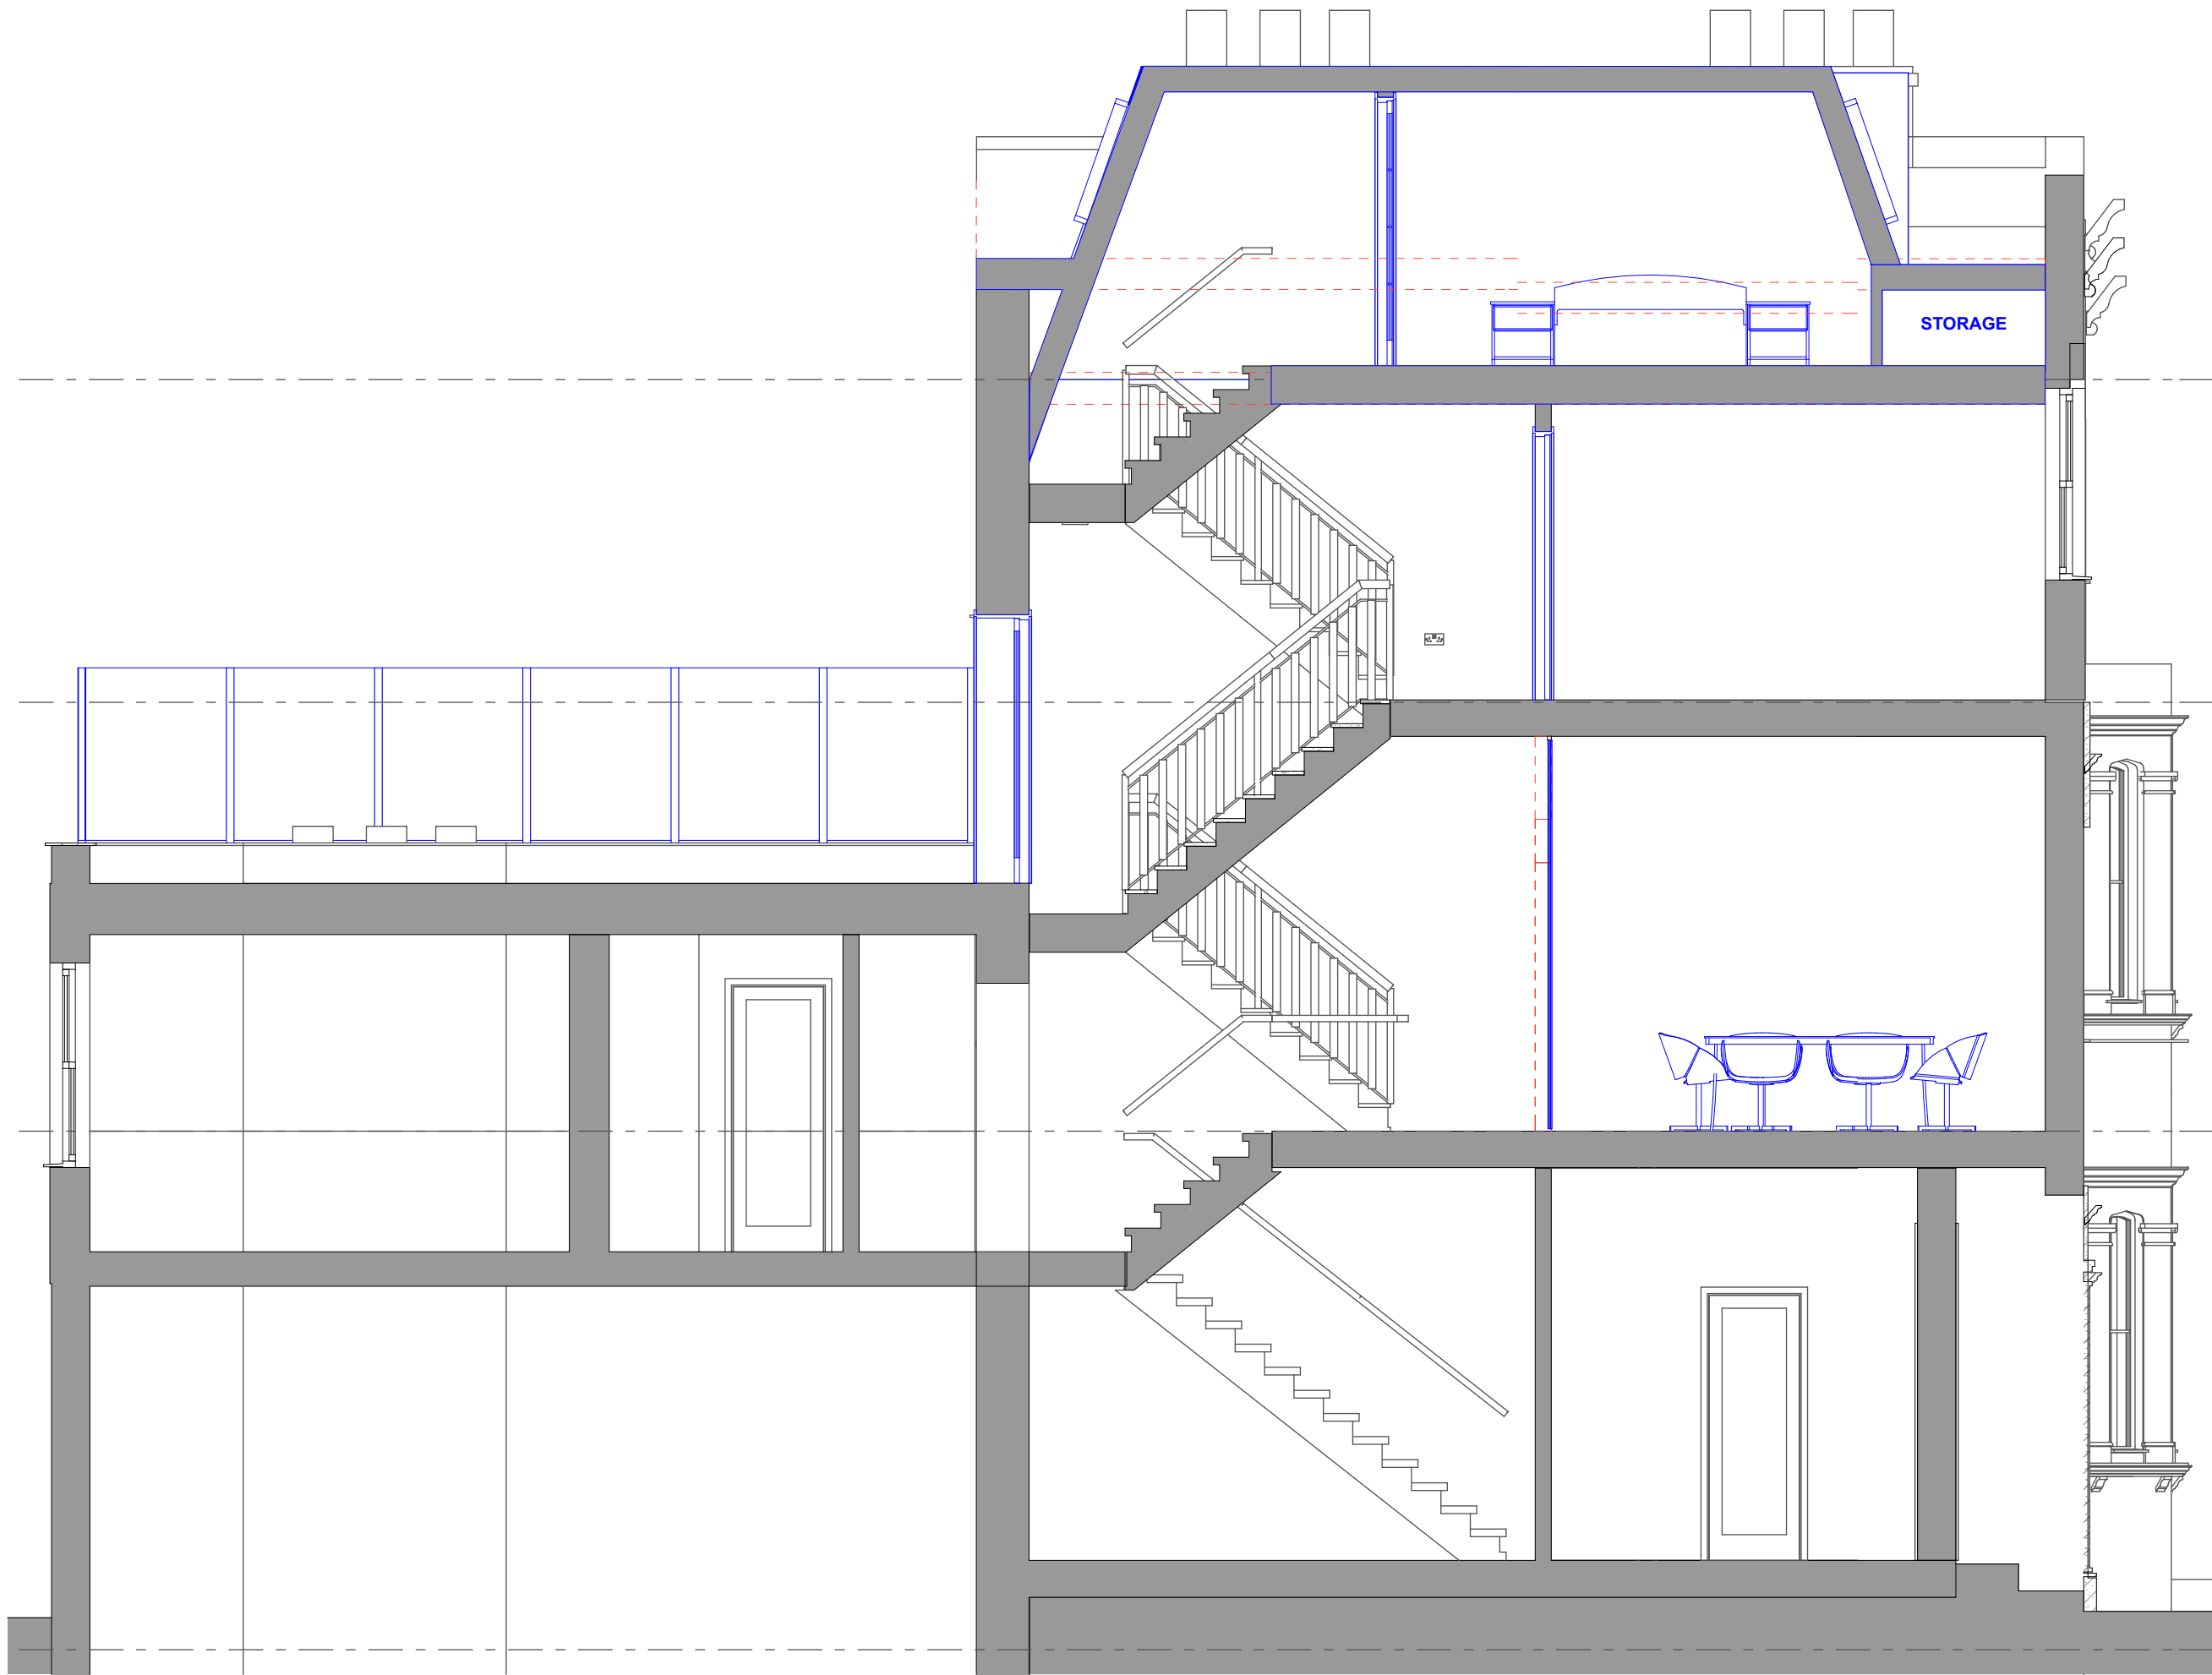

info@yooparchitects.co.uk

020 8954 6291

This drawing is copyright YOOP Architects.

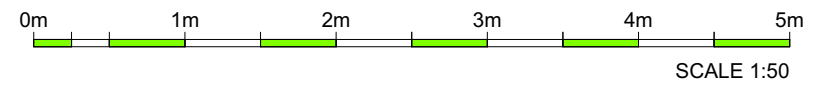

B

TENDER SET

Drawing	PROPOSED SECTION BB		
Job	101b Messina Avenue, West Hampstead, London, NW6 4LG, England		
Job No.	Date	Drm	Chk
2015/051	28/09/2015	RA	GE
Scale	Drawing No.	Revision	
1:50	051/TS/303	B	