



01- EXISTING SECTION



02- EXISTING CONSTANTINE ROAD PART ELEVATION

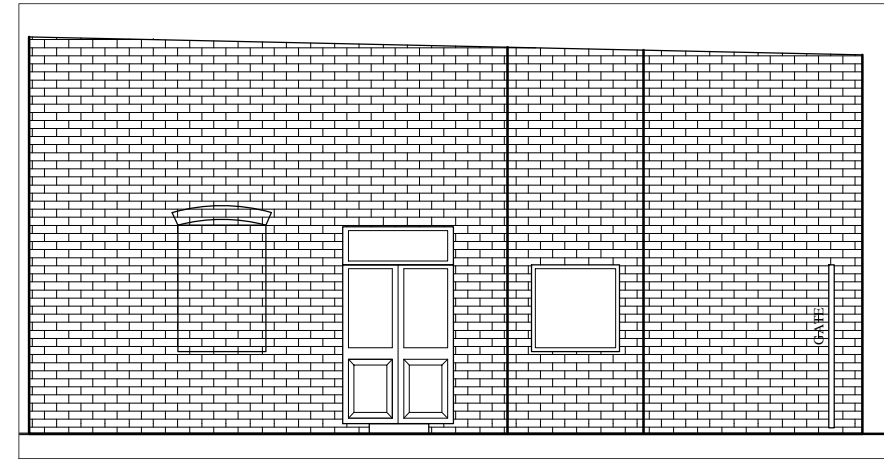

03- EXISTING COURTYARD SIDE PART ELEVATION

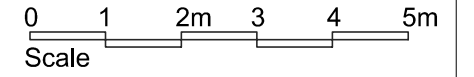

REVISIONS			
NO.	DESCRIPTION	DATE	BY
A	SECTION ADDED	20.01.16	HK



04- OS MAP SCALE- 1:1250



05- EXISTING FLEET ROAD PART ELEVATION

DESIGN ENDEAVOURS
 03 BENHAM GARDENS, LONDON, TW4 5JZ
 M: 07824773079
 E: design.endeavour@gmail.com

Project: **White Horse Pub**
 154 FLEET STREET, HAMPSTEAD HEATH, NW3 2QX
 Title: **OS MAP & EXISTING ELEVATIONS**

Scale: as shown@A3	Drawn: HK	Approved:	Date: SEP 15
Job No: DE-174	Drawing No: P - 154FS - 01	Rev: A	