



Plan view of proposed out building.


No101, Ground Floor

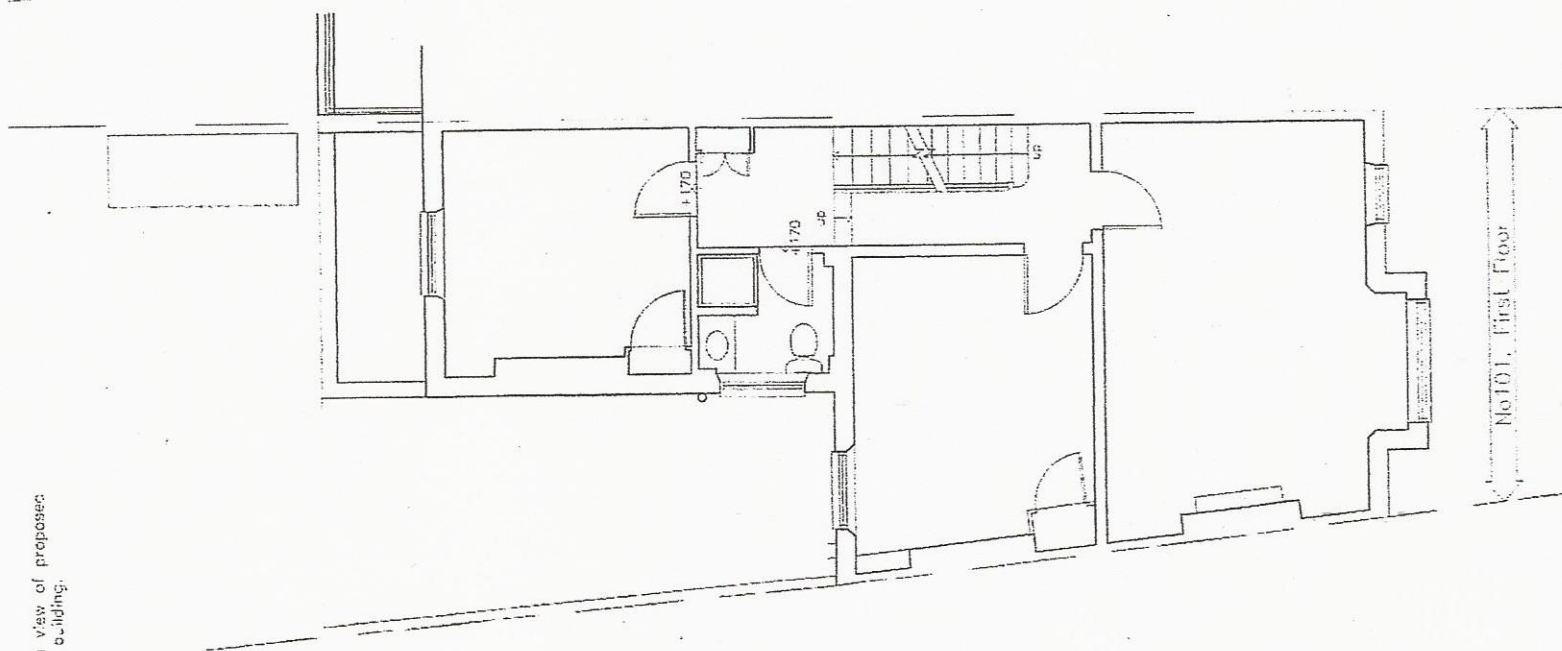

No101, First Floor

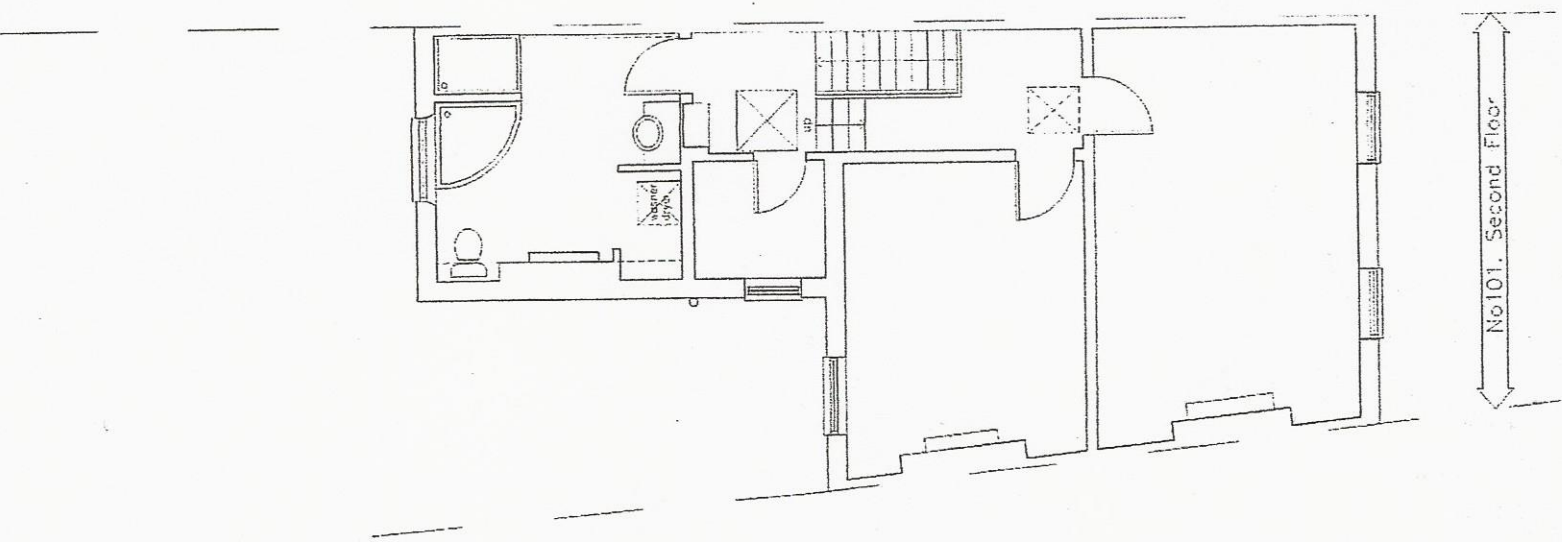

No101, Second Floor

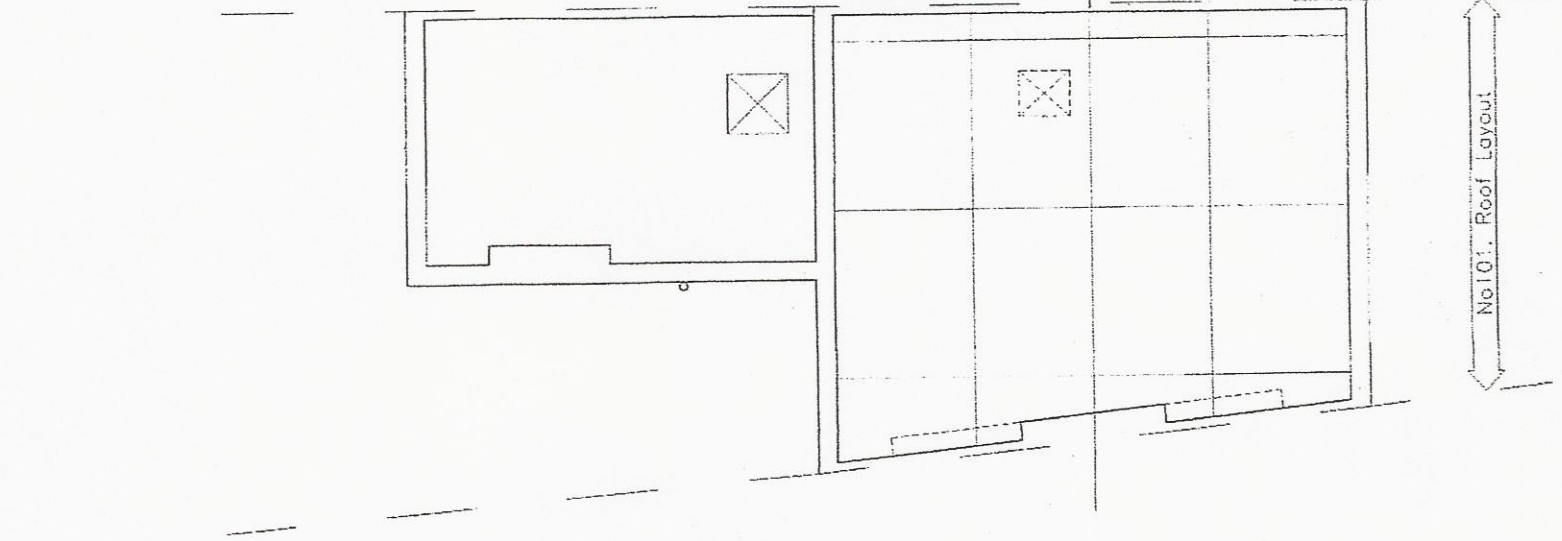

No101, Roof Layout

C. 23.08.15 Out building added
 B. 27.10.13 Side extension revised
 A. 28.07.11 Side extension revised

Client:
 Project Title:
 101 Constantina Road
 London
 NW3 2LR
 Drawing Title:
 Proposed Plan View of Out Building
 Date: 23.06.2010
 Drawn:
 Scale: 1:50 @ A1 1:100 @ A3
 Design No.: CR.02.07 C11
 HARTLEYS PROJECTS LTD
 PO BOX 43391
 London N5 1SZ 020 7704 8272