

Fatra Single Ply Membrane
(RAL 7040)

8

Natural Chalkstone
Trespa Meteor
Rainscreen System

2

Powder Coated,
Aluminium Framed
Windows
(RAL 7012)

4

7


13



Front Elevation

College lane, Former British Rail Social Club Site: Proposed Materials Sketch Rendered Elevation:
SK01A - Not To Scale

Rev A: Change of Materials, DH, 06/05/15

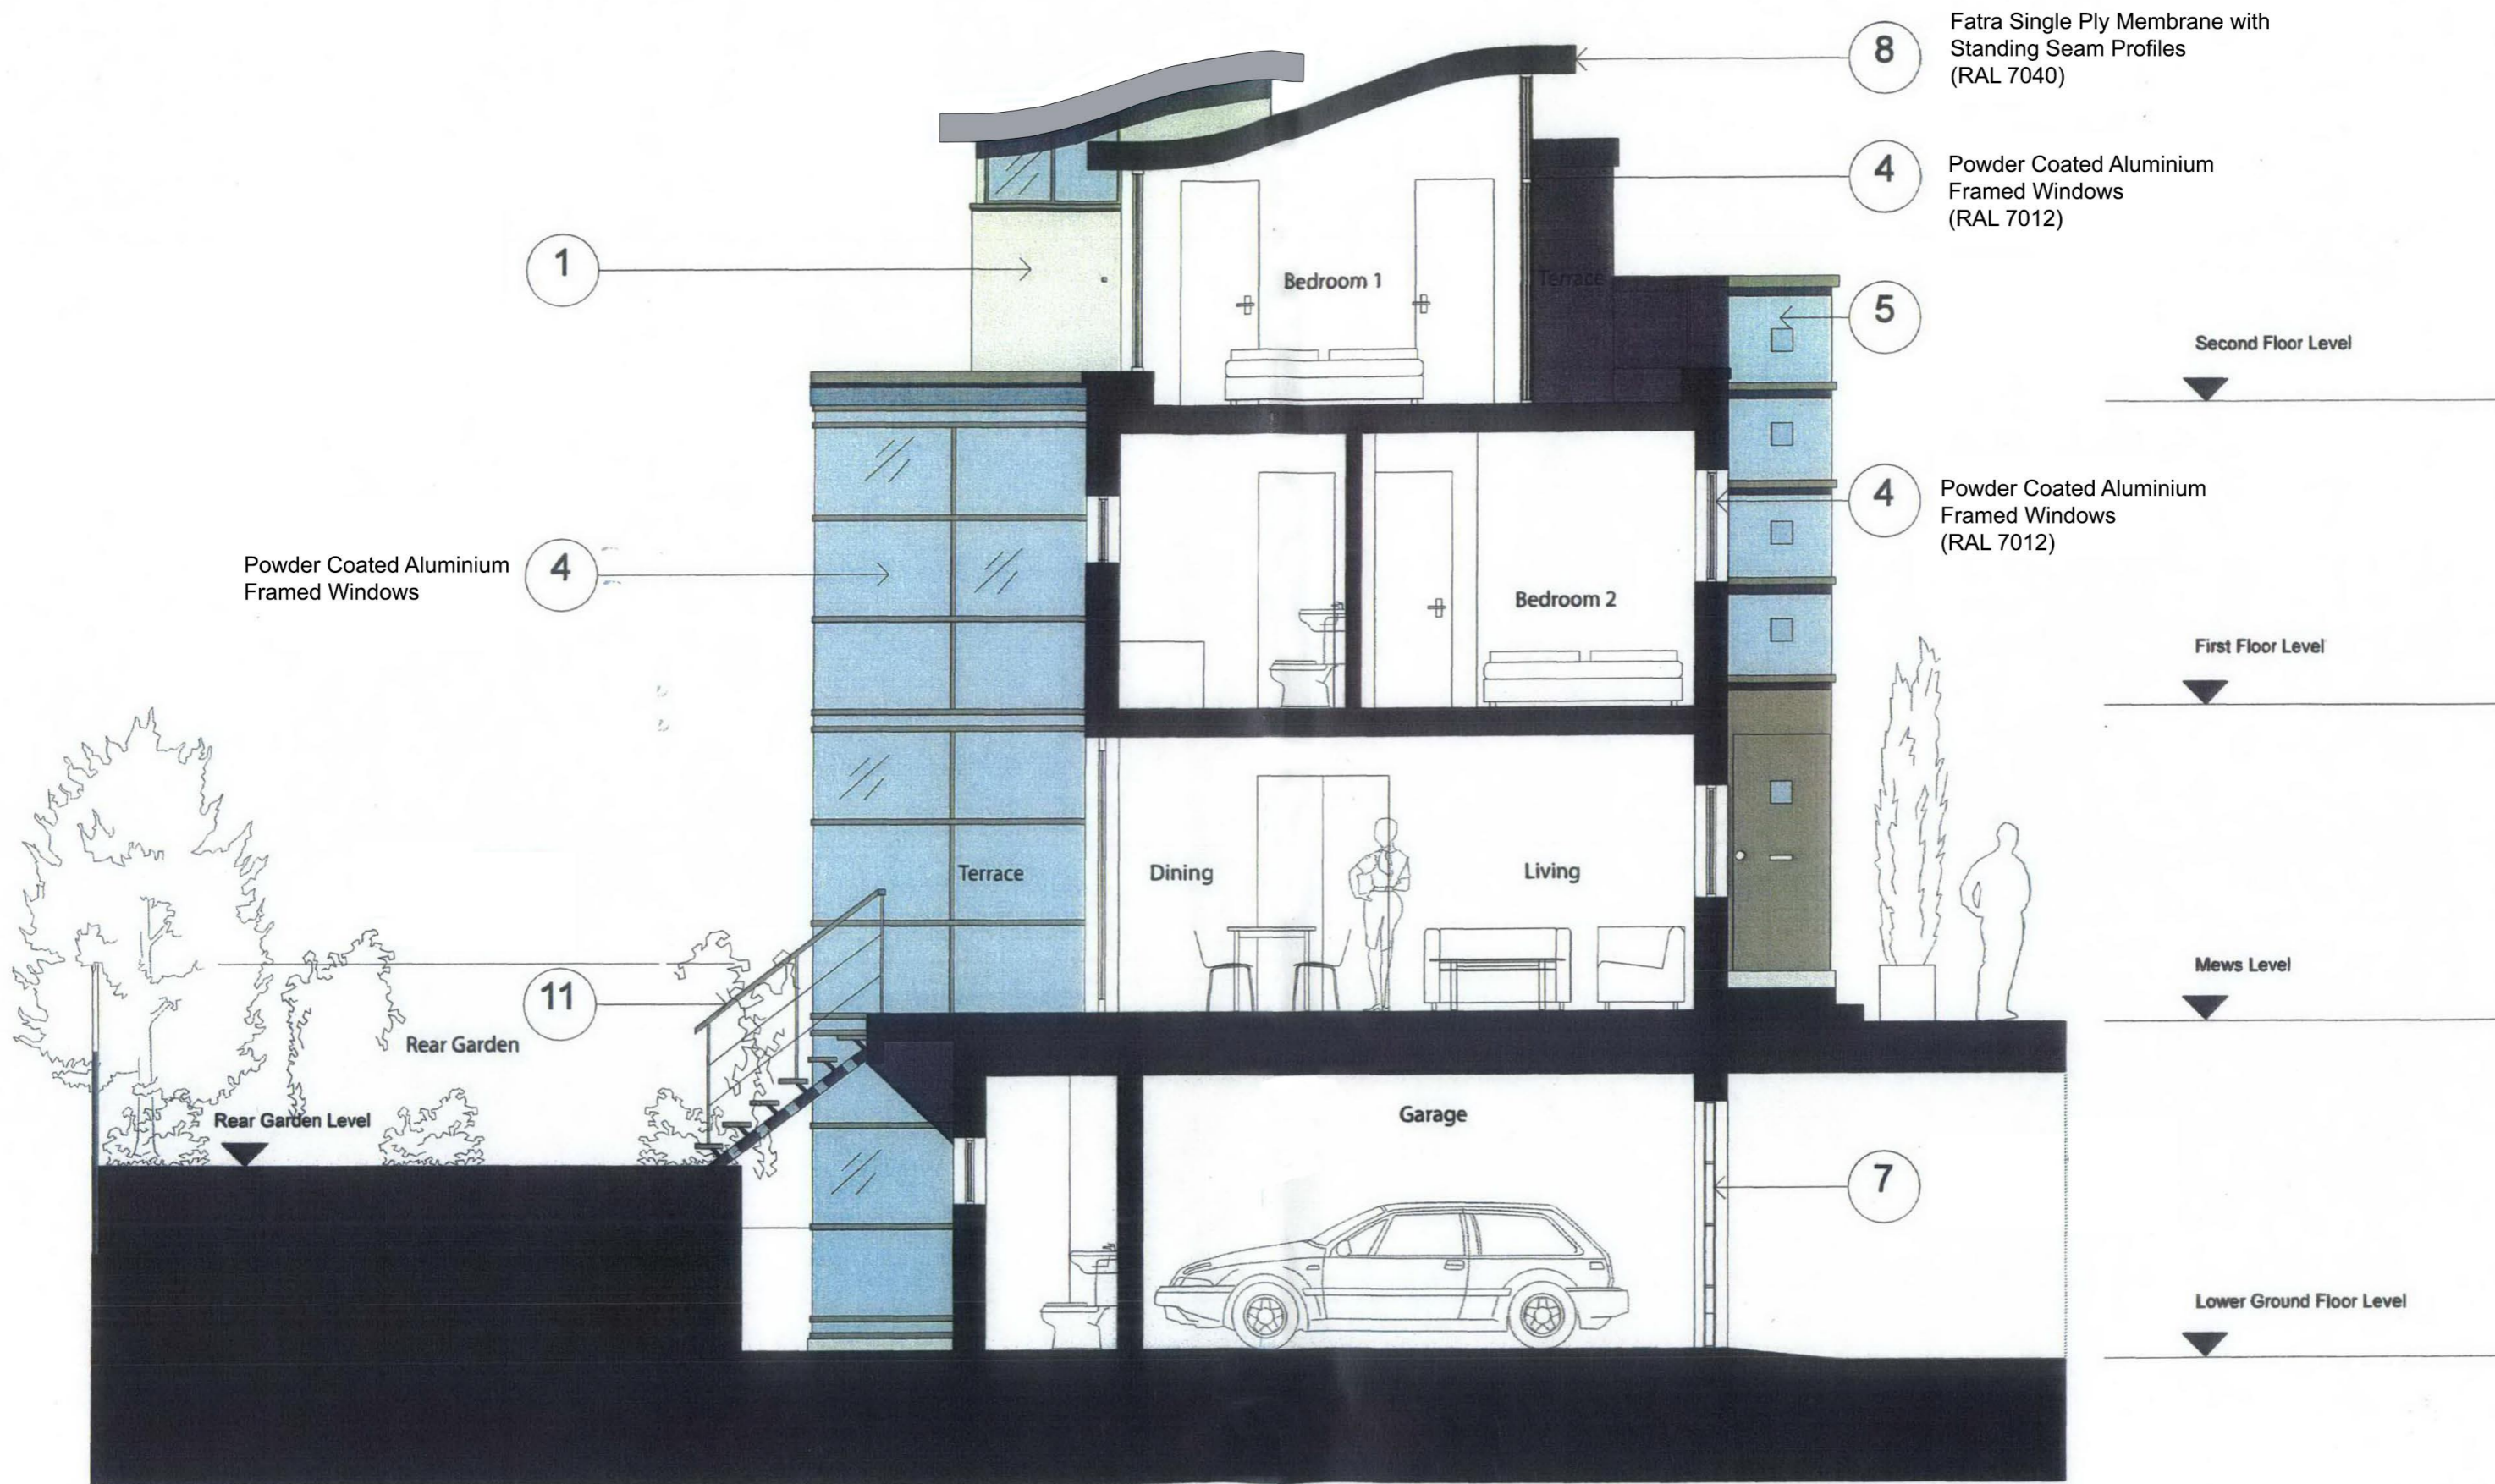

Section A1

Fatra Single Ply Membrane
(RAL 7040)

8

1

Natural Chalkstone
Trespa Meeon

2

15



Rear Elevation

College lane, Former British Rail Social Club Site: Proposed Materials Sketch Rendered Section:
SK03A - Not To Scale

Rev A: Change of Materials, DH, 06/05/15