



Pr Proposed Section D
Scale 1:100


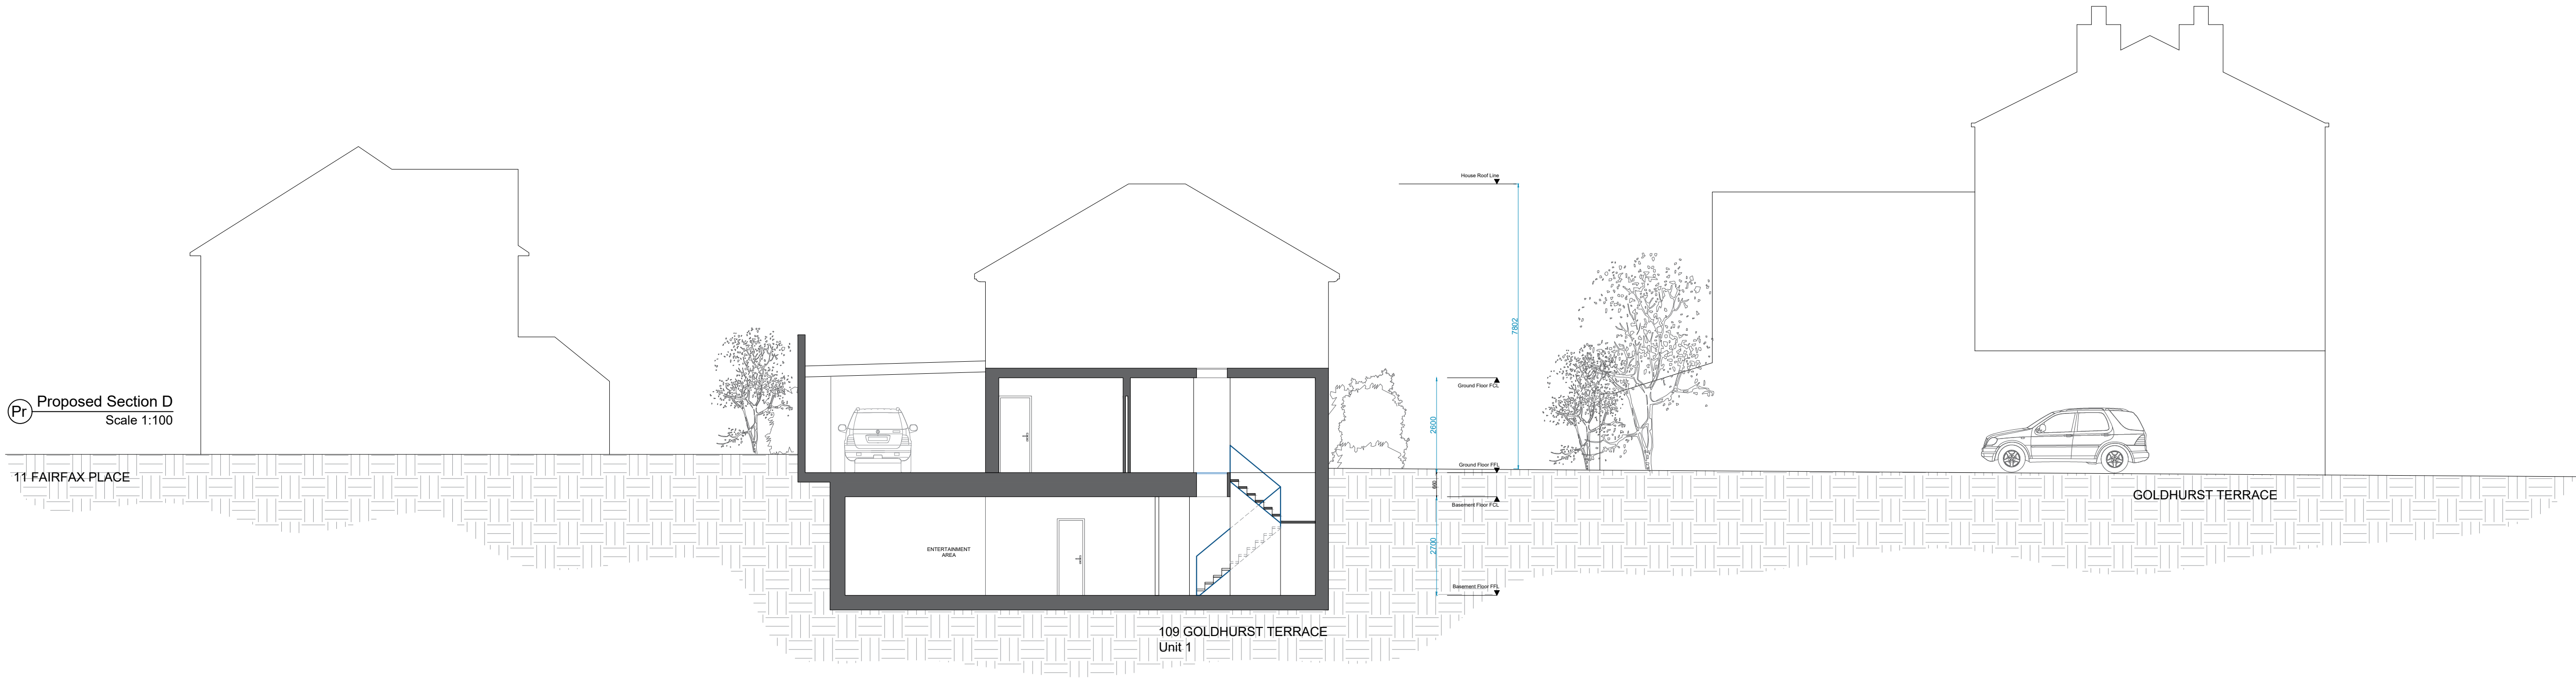


Pr Proposed Section E
Scale 1:100

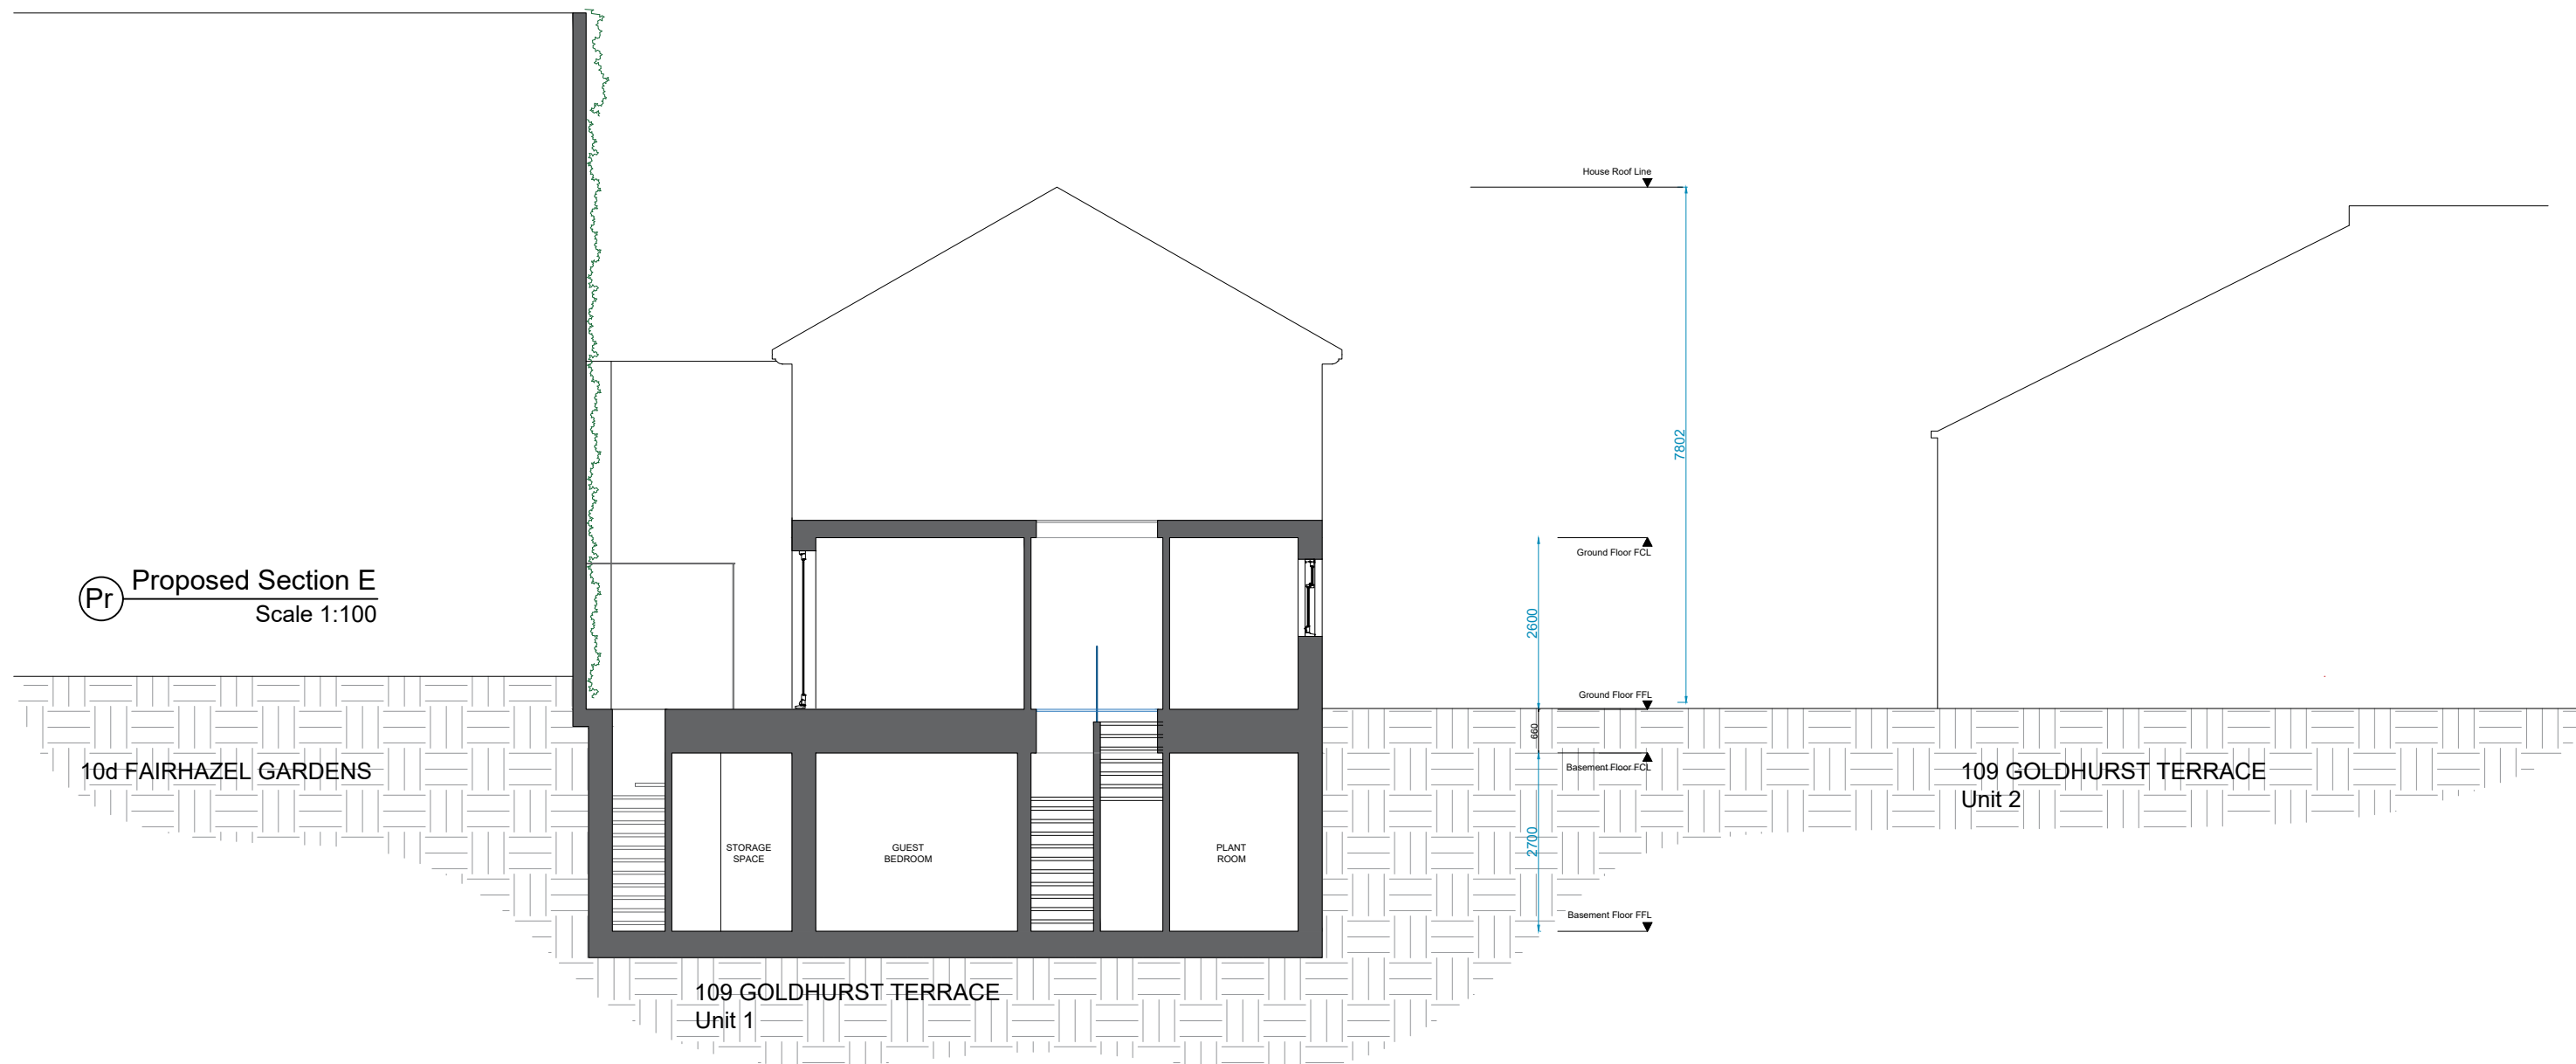

Eksalta Architectural Services
No part of this drawing may be reproduced without written consent. All contractors must visit site and must be responsible for checking all dimensions relating to this work. Do not scale from this drawing. (except for Planning and Building Control services).

NOTES

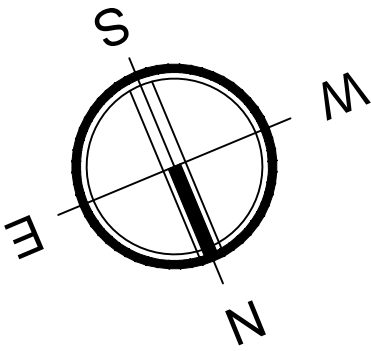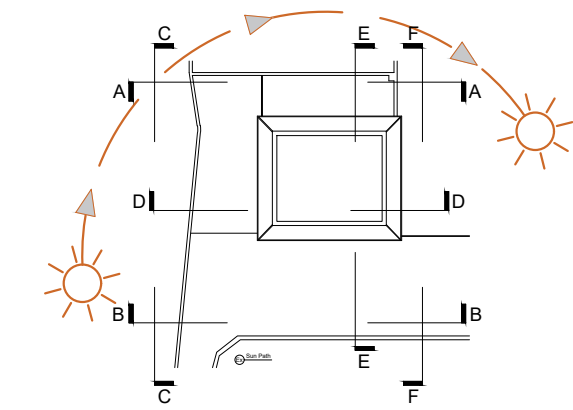

Eksalta Architectural Services

64 Great Eastern Street
London, EC2A 3QR
T: +44 (0) 2077499112 M: +44 (0) 7846043536
www.eksalta.co.uk
ainars.locks@eksalta.co.uk

Status For
PLANNING

Client
Shyam Shah
109 Goldhurst Terrace
London NW6 3HA

Title
PROPOSED

Project
109 Goldhurst Terrace

1:50 1m 2m 3m 4m

Drawn By AL Checked By AL

Project Drawing Number Date
Number PR - Sections 1-Dec-2015

Scale SCALE AS NOTED

CAD Filename