


- General notes
1. Dimensioned drawings only. **Do not scale.**
 2. All dimensions and levels to be checked on site prior to commencement of any works, and/or preparation of any shop drawings.
 3. Any discrepancies in coordinates, levels, or dimensions and must be reported to the architect immediately.
 4. All temporary works to be responsibility of the contractor.
 5. This drawing is to be read in conjunction with all relevant Architect's drawings, specifications and other Consultant's information.
 6. Threefold Architecture Ltd retain the copyright to this drawing which may not be reproduced or copied without prior written consent.

Rev	Date	Note
-	-	S

**OPTION 1
PITCHED ROOF &
2.4m MAXIMUM
CEILING HEIGHT**

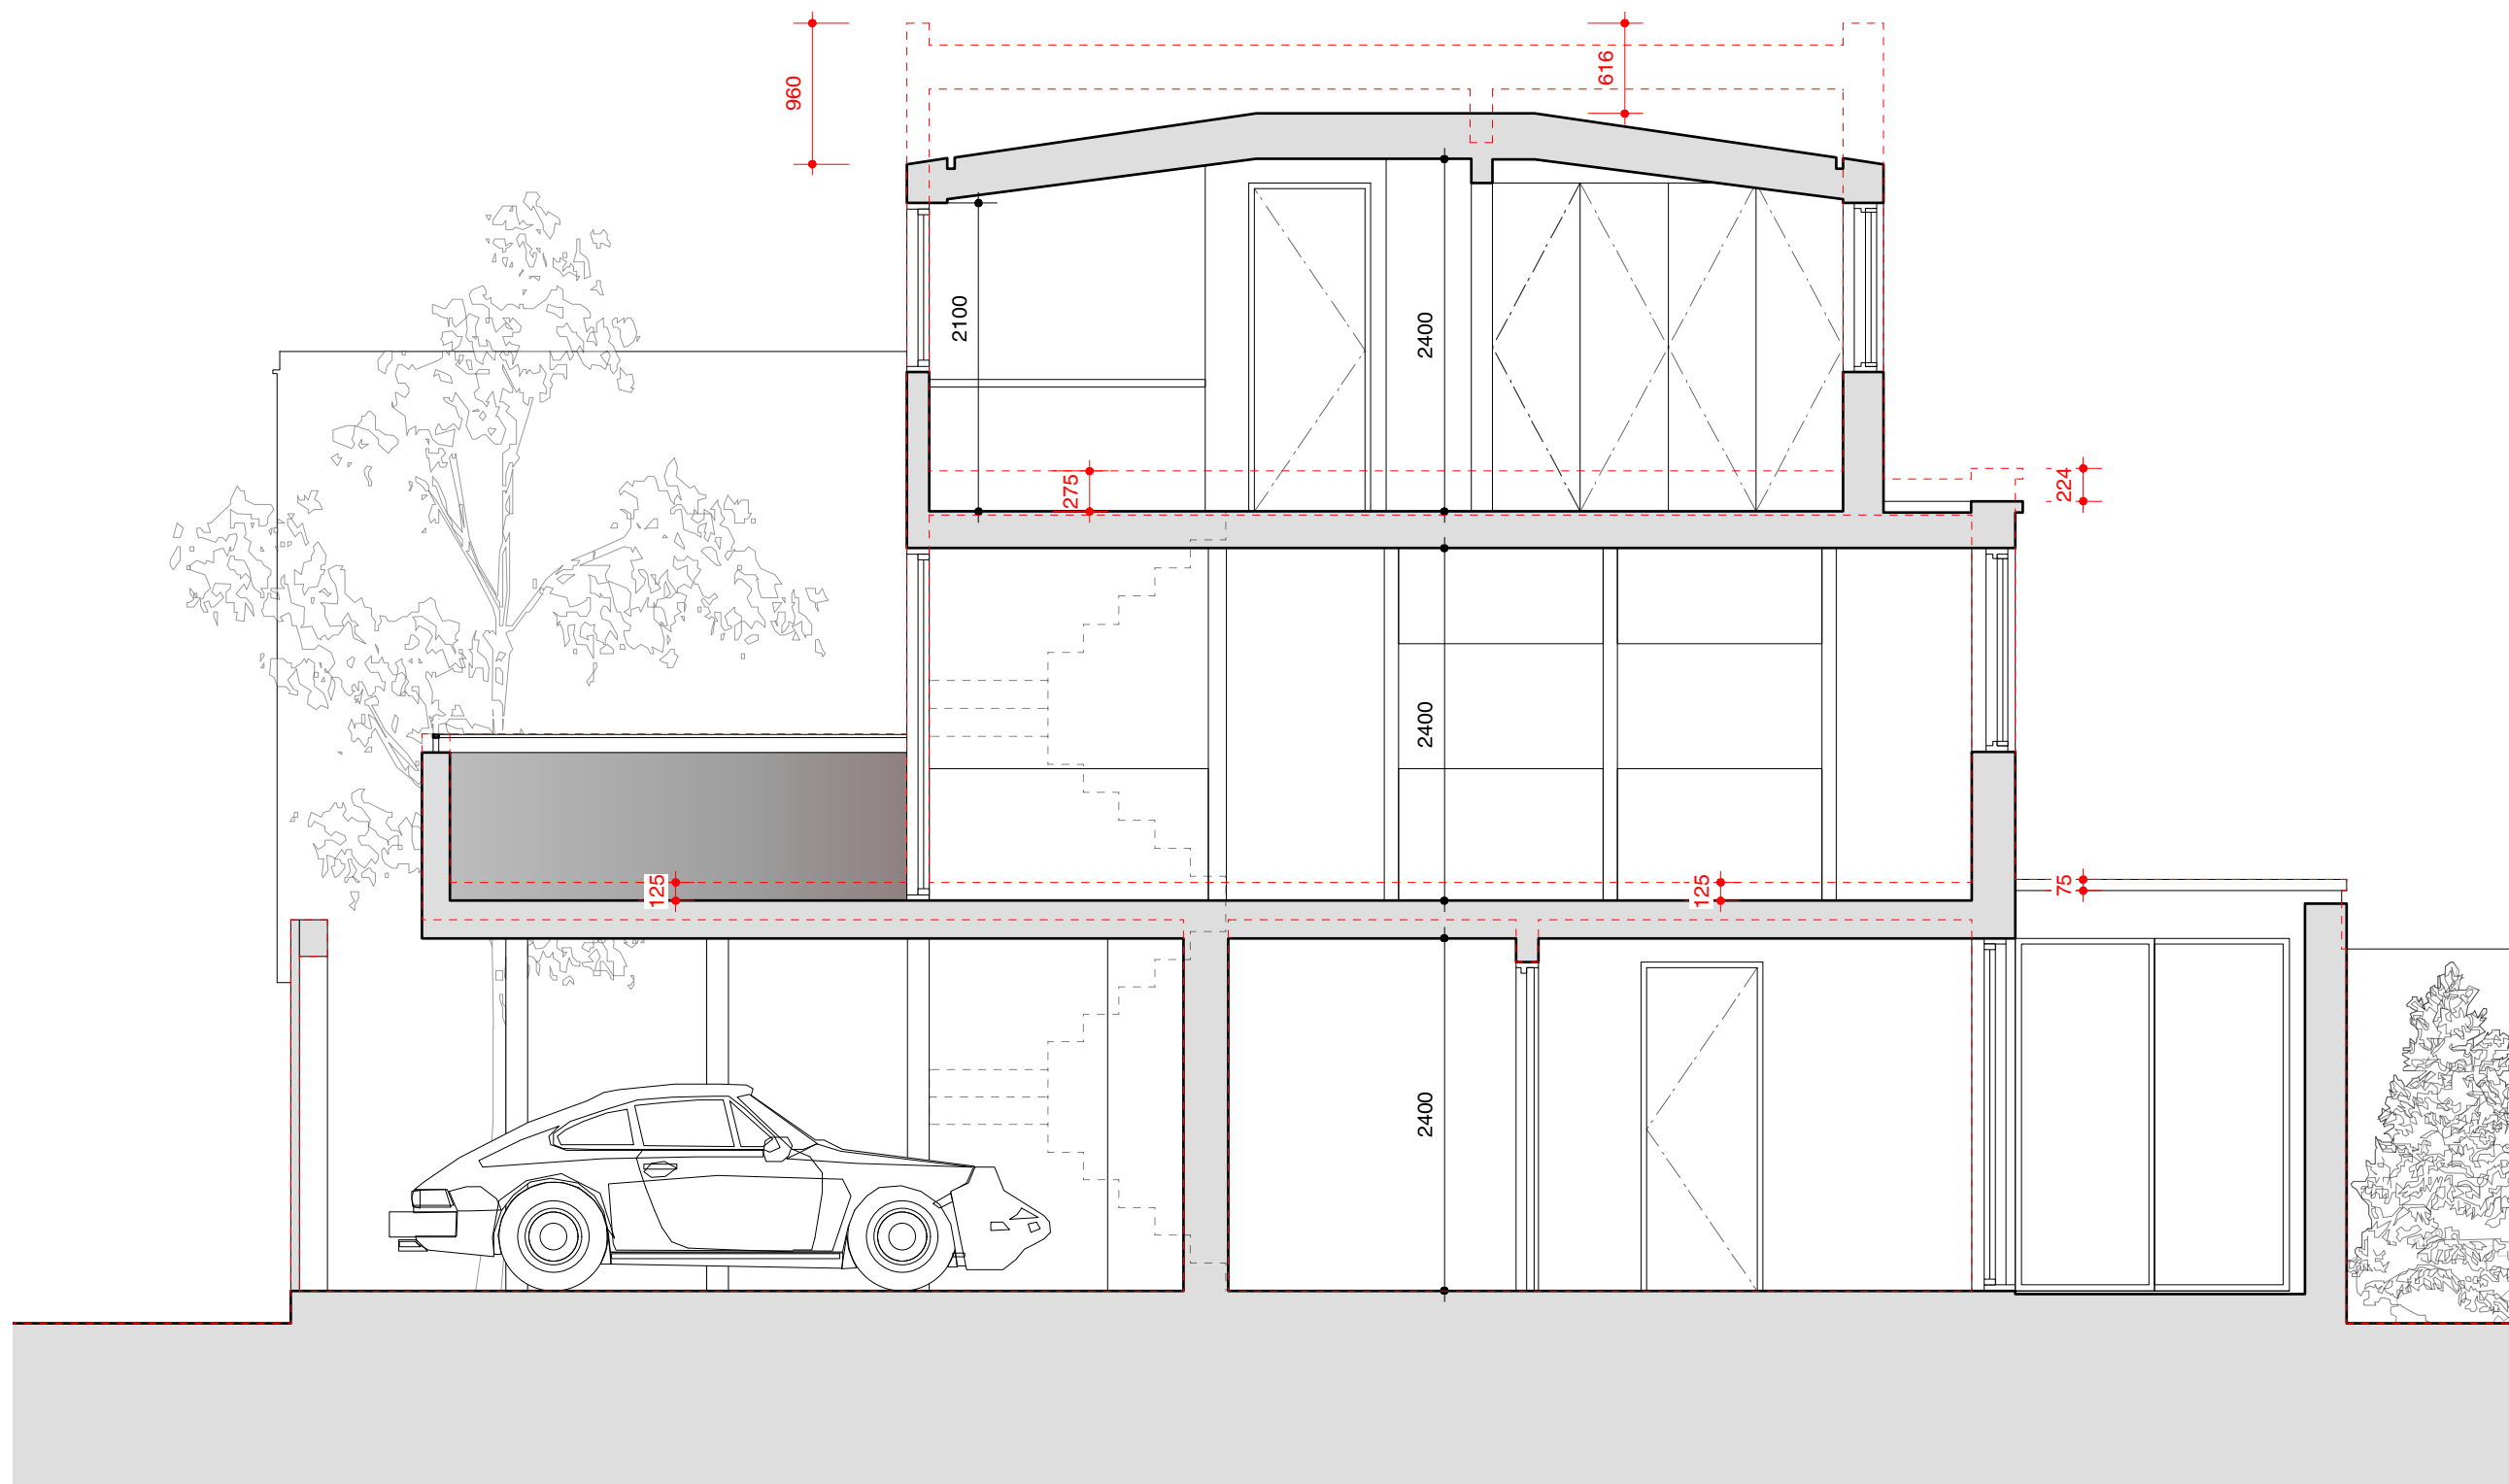

Profile of previous proposal


Proposed Cor-Ten Steel Cladding

Title
Proposed Section AA
Drawing Number 15103_200
Revision -
Date September 2015
Scale 1:50@A3
Purpose Planning
Project 35 Camden Mews
Client James Field & Heather Baker

Threefold
ARCHITECTS


Great Western Studios, Studio 203
65 Alfred Road, London, W2 5EU
www.threefoldarchitects.com
info@threefoldarchitects.com
T 0208 969 2323
Threefold Architecture Ltd. Registered in England & Wales, Company No. 7080058, Registered Office 601, London Rd, Westcliff-on-Sea, Essex, SS0 9PE
Copyright © Threefold Architecture Ltd, 2011.

200 Proposed Section AA
1:50@ A3

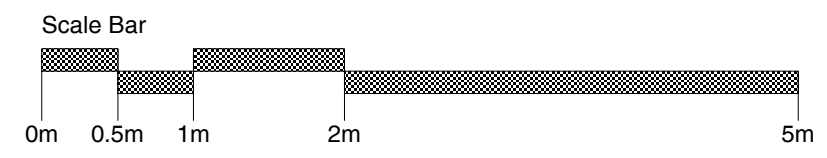



- General notes
1. Dimensioned drawings only. **Do not scale.**
 2. All dimensions and levels to be checked on site prior to commencement of any works, and/or preparation of any shop drawings.
 3. Any discrepancies in coordinates, levels, or dimensions and must be reported to the architect immediately.
 4. All temporary works to be responsibility of the contractor.
 5. This drawing is to be read in conjunction with all relevant Architect's drawings, specifications and other Consultant's information.
 6. Threefold Architecture Ltd retain the copyright to this drawing which may not be reproduced or copied without prior written consent.

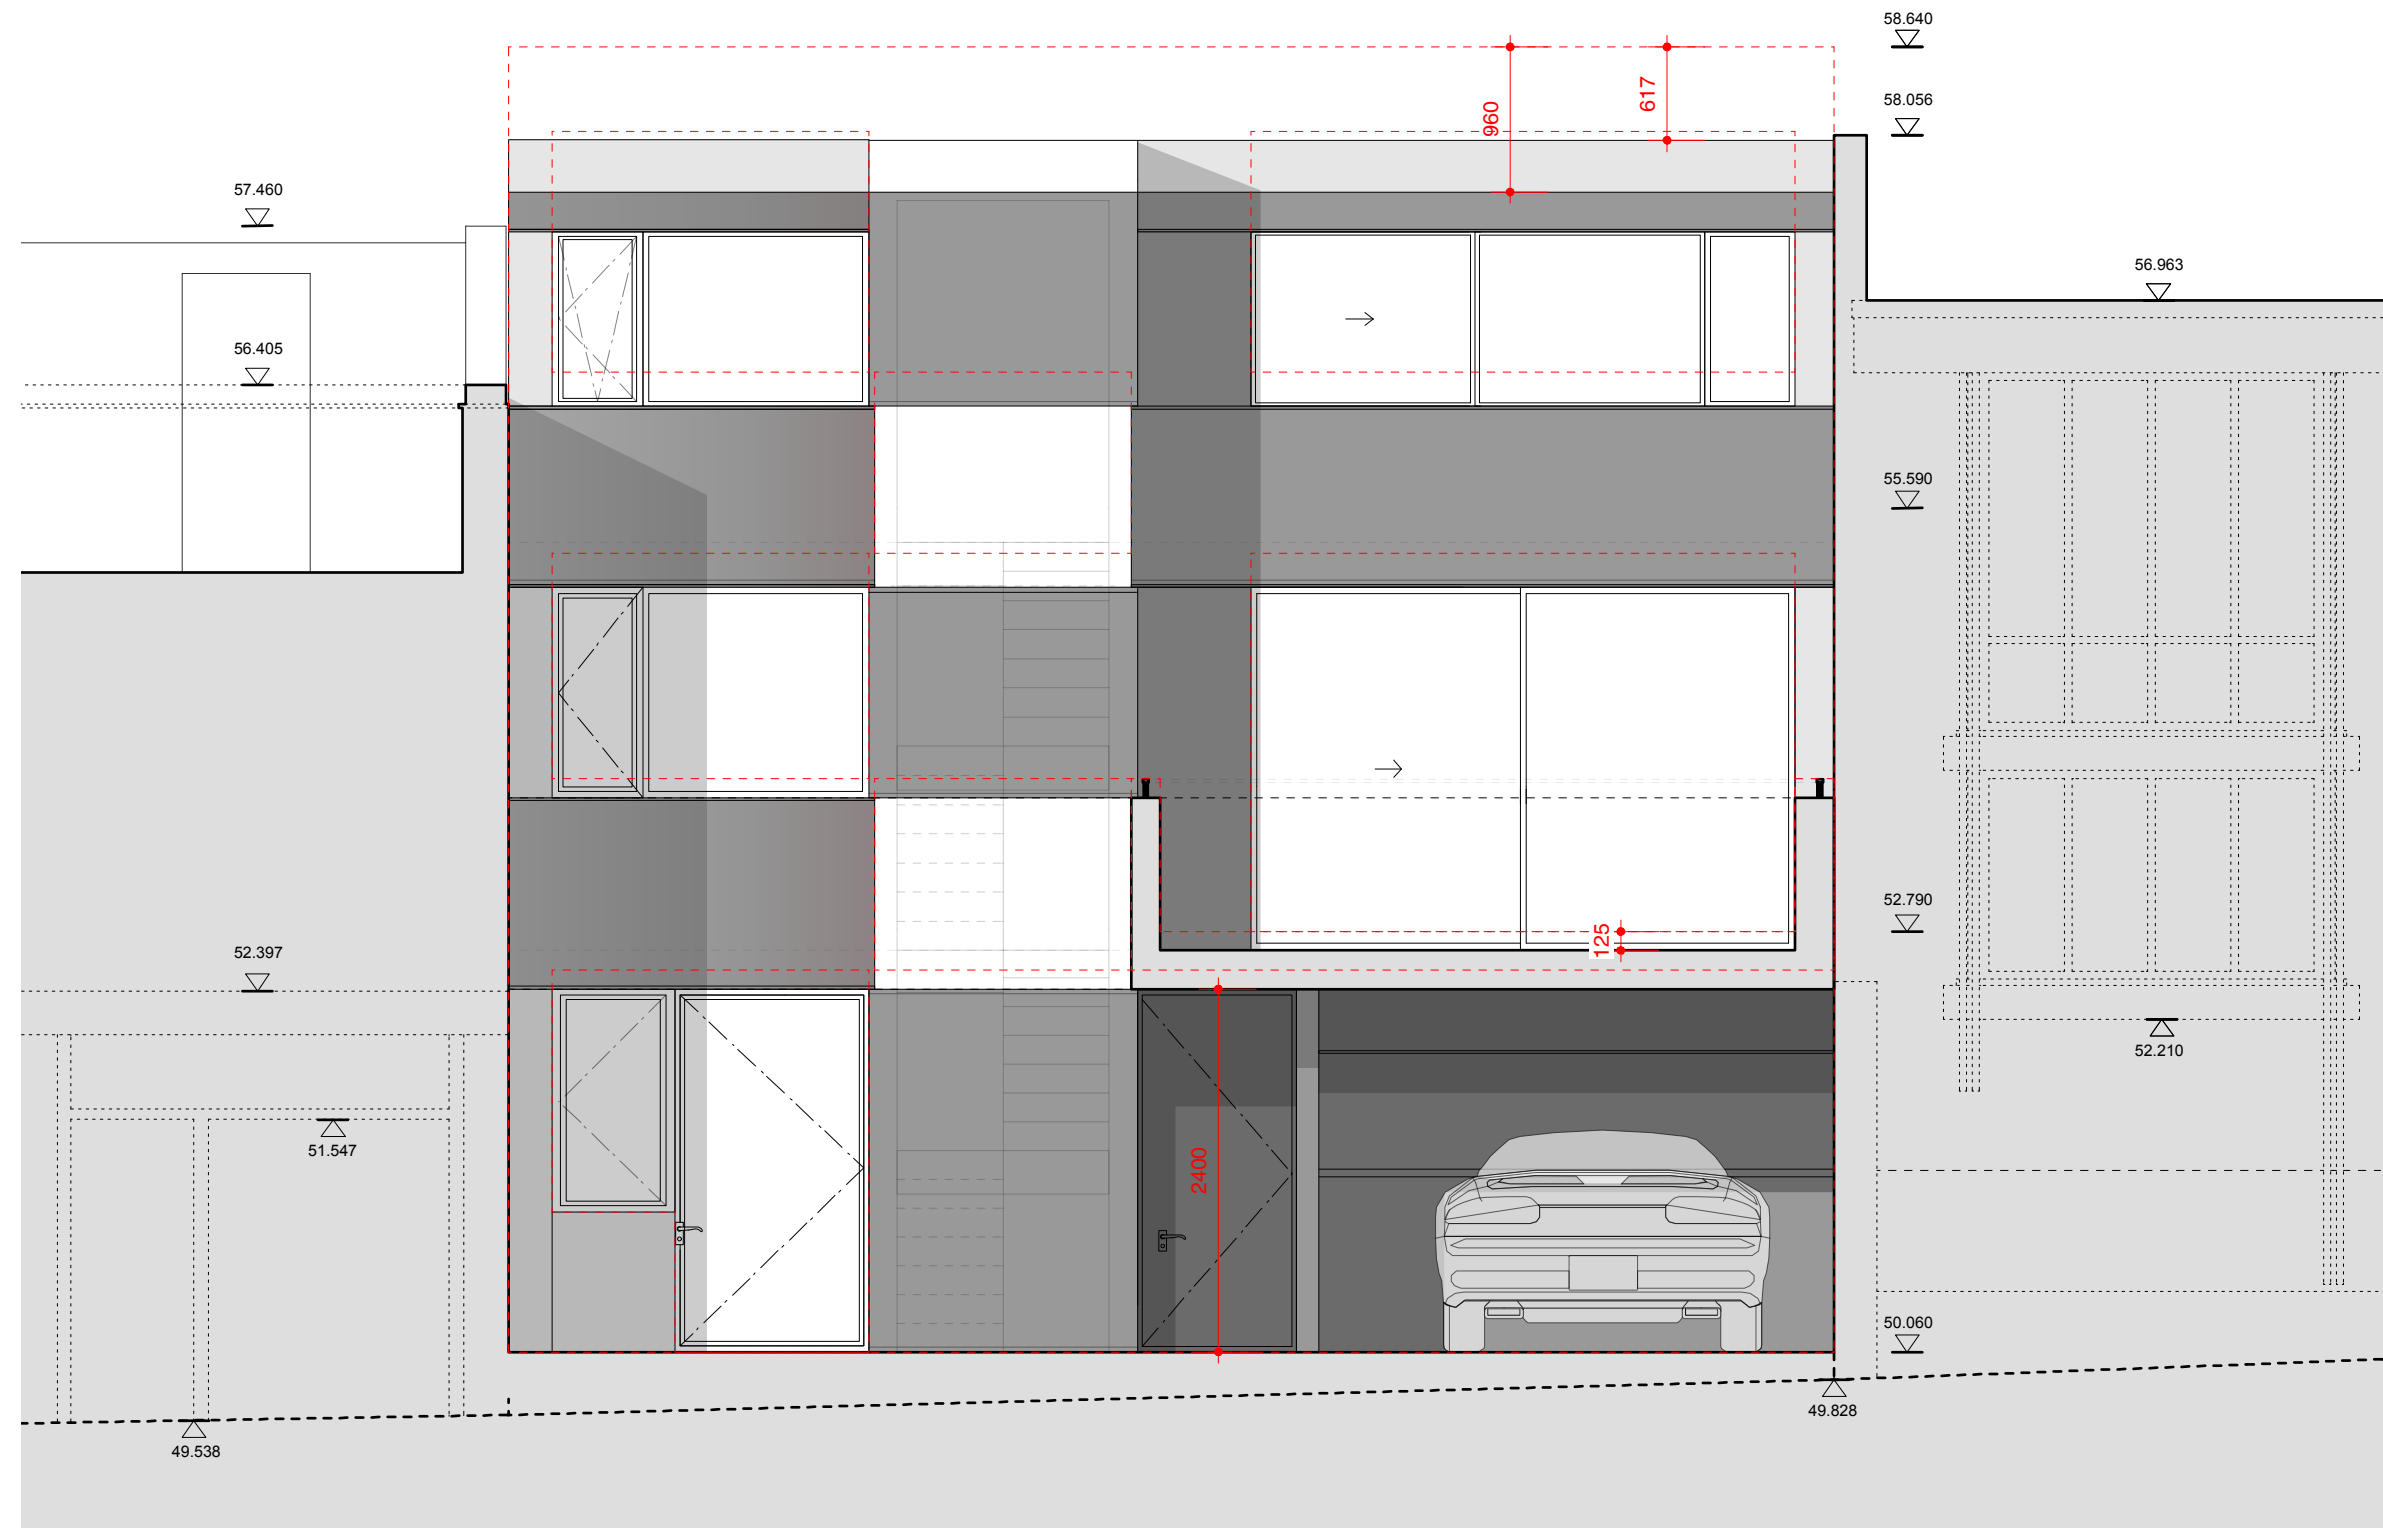Rev	Date	Note
-	-	s



**OPTION 1
PITCHED ROOF &
2.4m MAXIMUM
CEILING HEIGHT**

 Profile of previous proposal

 Proposed Cor-Ten Steel Cladding

Title
Proposed Section BB
Drawing Number 15103_201
Revision -
Date September 2015
Scale 1:50@A3
Purpose Planning
Project 35 Camden Mews
Client James Field & Heather Baker


Threefold


ARCHITECTS

Great Western Studios, Studio 203
65 Alfred Road, London, W2 5EU
www.threefoldarchitects.com
info@threefoldarchitects.com
T 0208 969 2323

Threefold Architecture Ltd. Registered in England & Wales, Company No. 7080058, Registered Office 601, London Rd, Westcliff-on-Sea, Essex, SS0 9PE
Copyright © Threefold Architecture Ltd, 2011.

201 Proposed Section BB
1:50@ A3

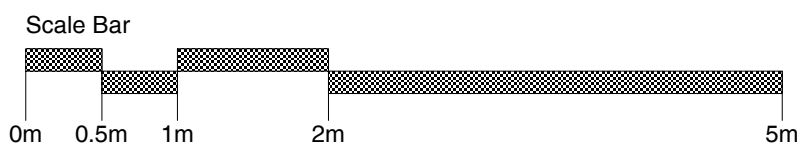

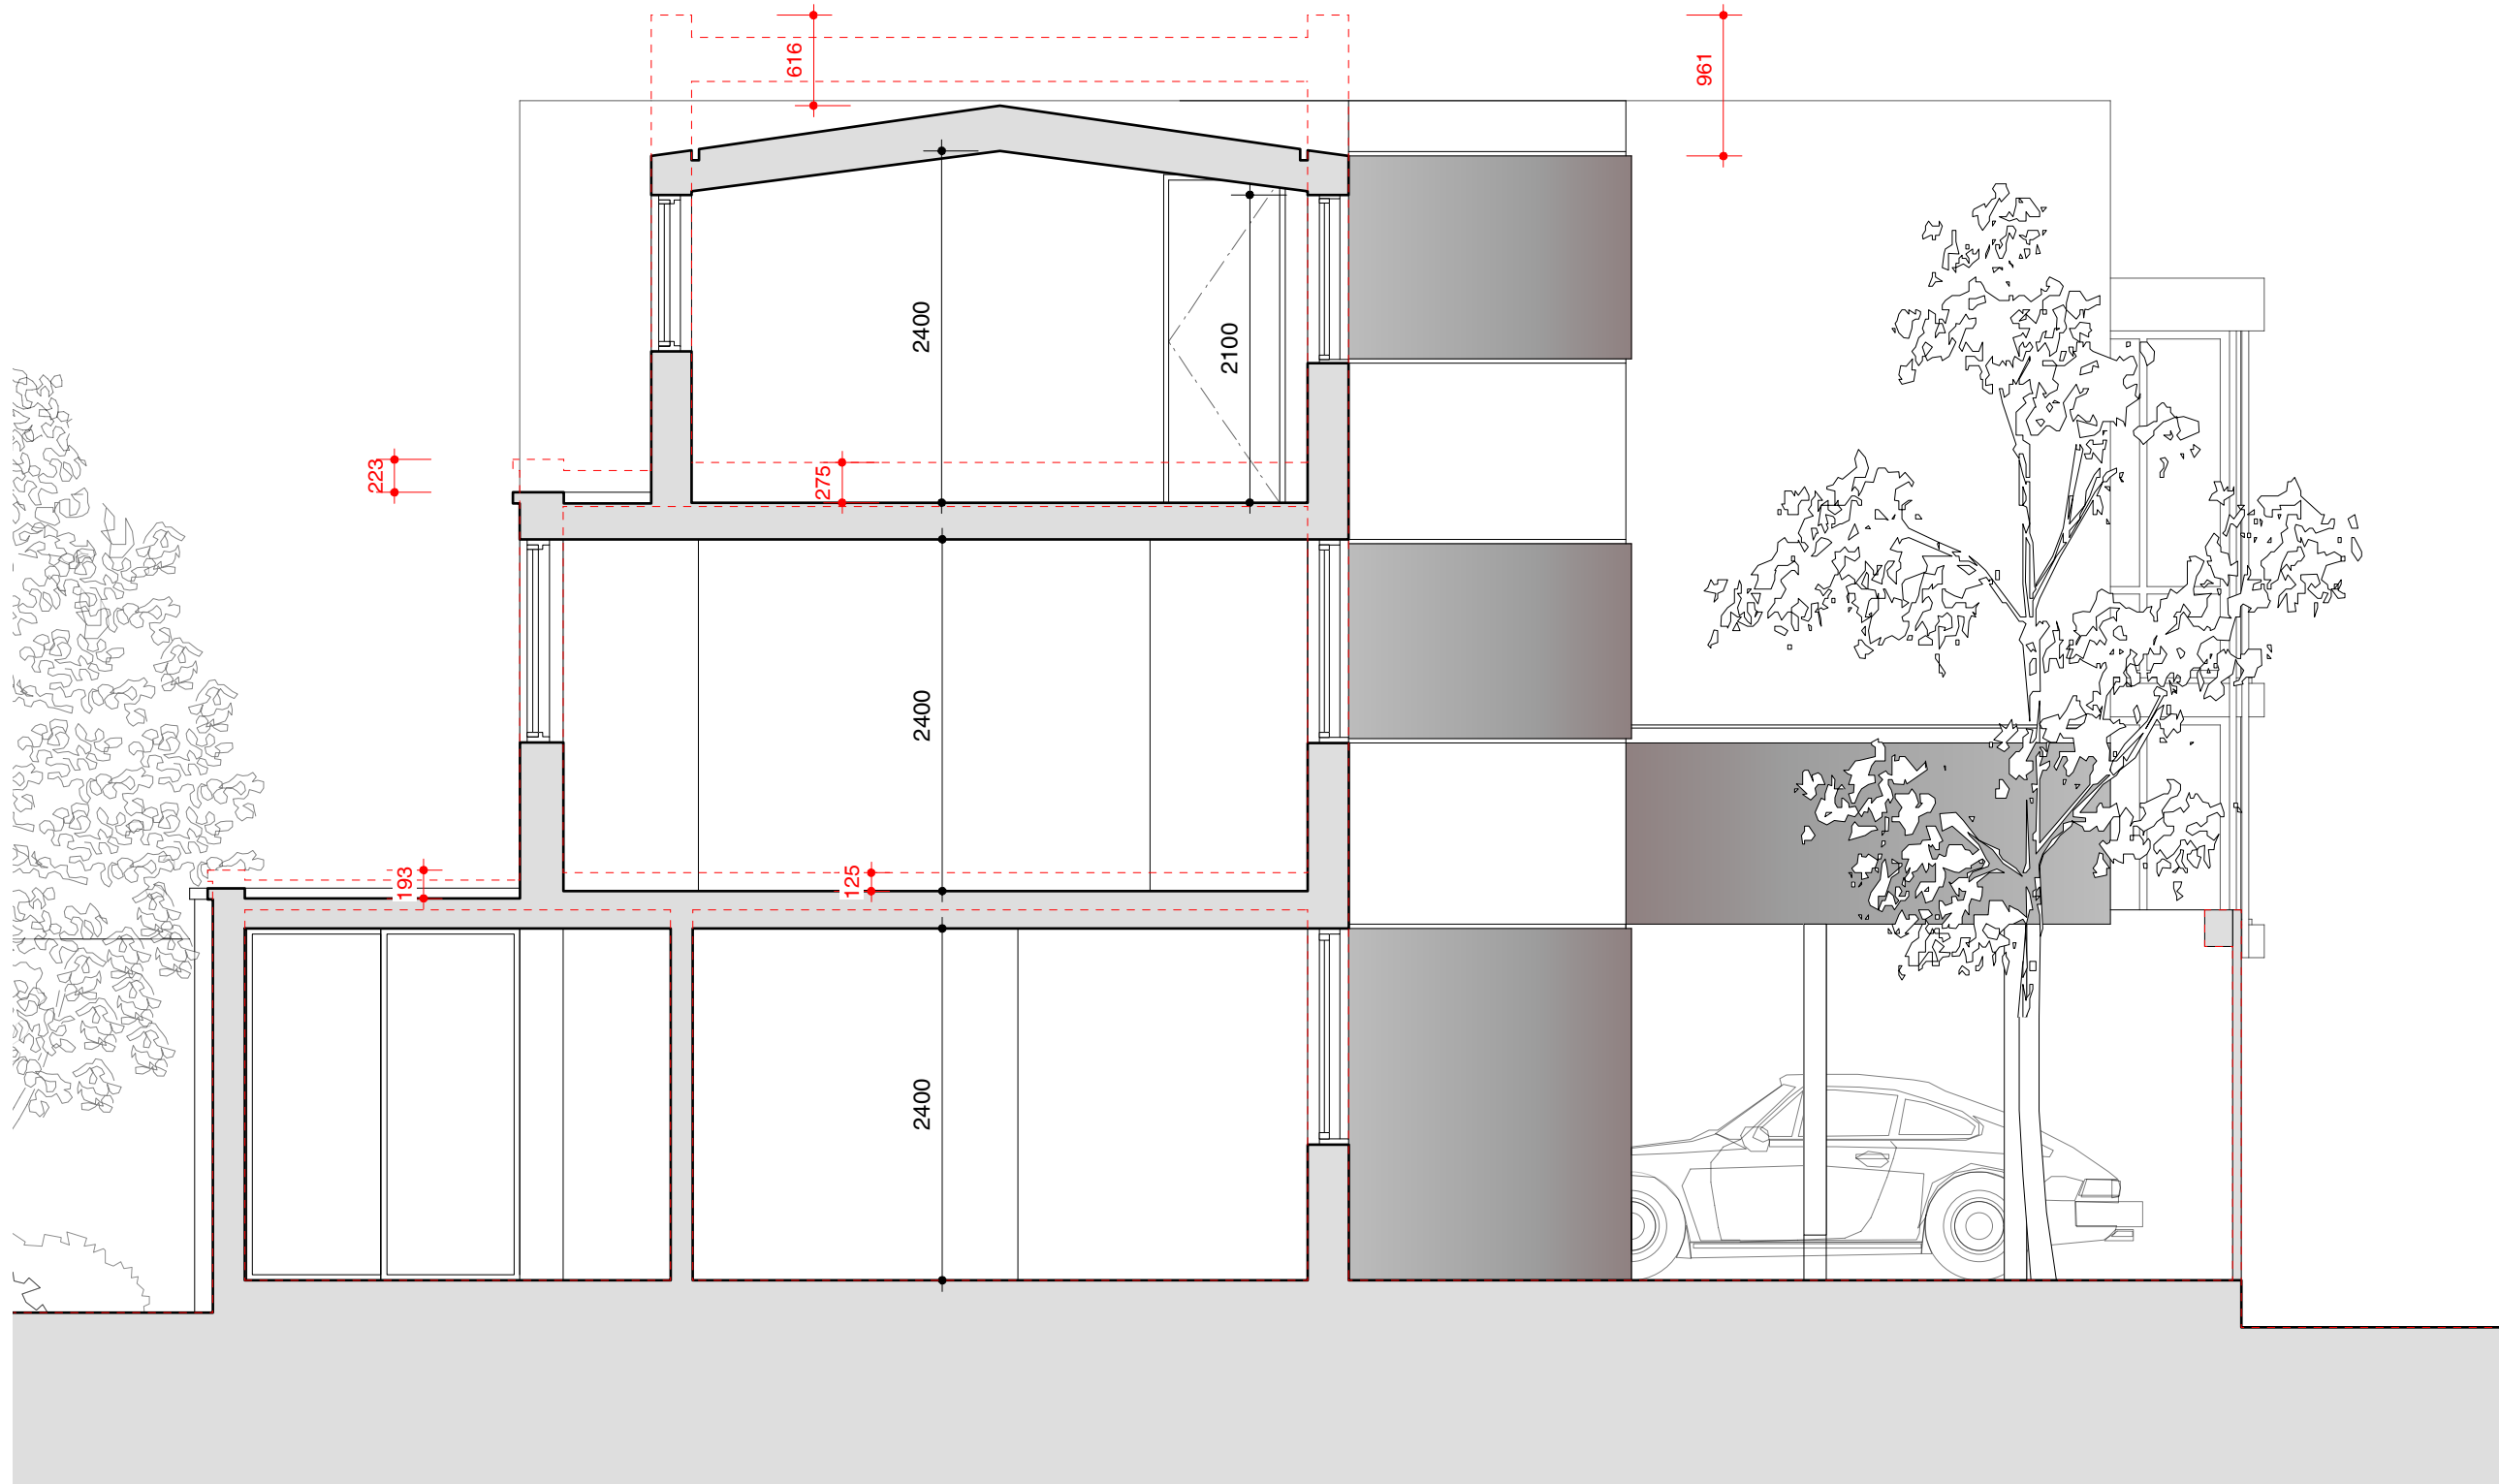

- General notes
1. Dimensioned drawings only. **Do not scale.**
 2. All dimensions and levels to be checked on site prior to commencement of any works, and/or preparation of any shop drawings.
 3. Any discrepancies in coordinates, levels, or dimensions and must be reported to the architect immediately.
 4. All temporary works to be responsibility of the contractor.
 5. This drawing is to be read in conjunction with all relevant Architect's drawings, specifications and other Consultant's information.
 6. Threefold Architecture Ltd retain the copyright to this drawing which may not be reproduced or copied without prior written consent.

Rev	Date	Note
-	-	S

**OPTION 1
PITCHED ROOF &
2.4m MAXIMUM
CEILING HEIGHT**

- Profile of previous proposal
- Proposed Cor-Ten Steel Cladding

Title
Proposed Section CC
 Drawing Number Revision
 15103_202 -
 Date Scale
 September 2015 1:50@A3
 Purpose
Planning
 Project
 35 Camden Mews
 Client
 James Field & Heather Baker

Threefold

ARCHITECTS

Great Western Studios, Studio 203
 65 Alfred Road, London, W2 5EU

www.threefoldarchitects.com
 info@threefoldarchitects.com

T 0208 969 2323

Threefold Architecture Ltd. Registered in England & Wales, Company No. 7080058, Registered Office 601, London Rd, Westcliff-on-Sea, Essex, SS0 9PE

Copyright © Threefold Architecture Ltd, 2011.

202 Proposed Section CC
 1:50@A3

