



# PLANNING

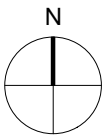

Scale: 1:1250@A4

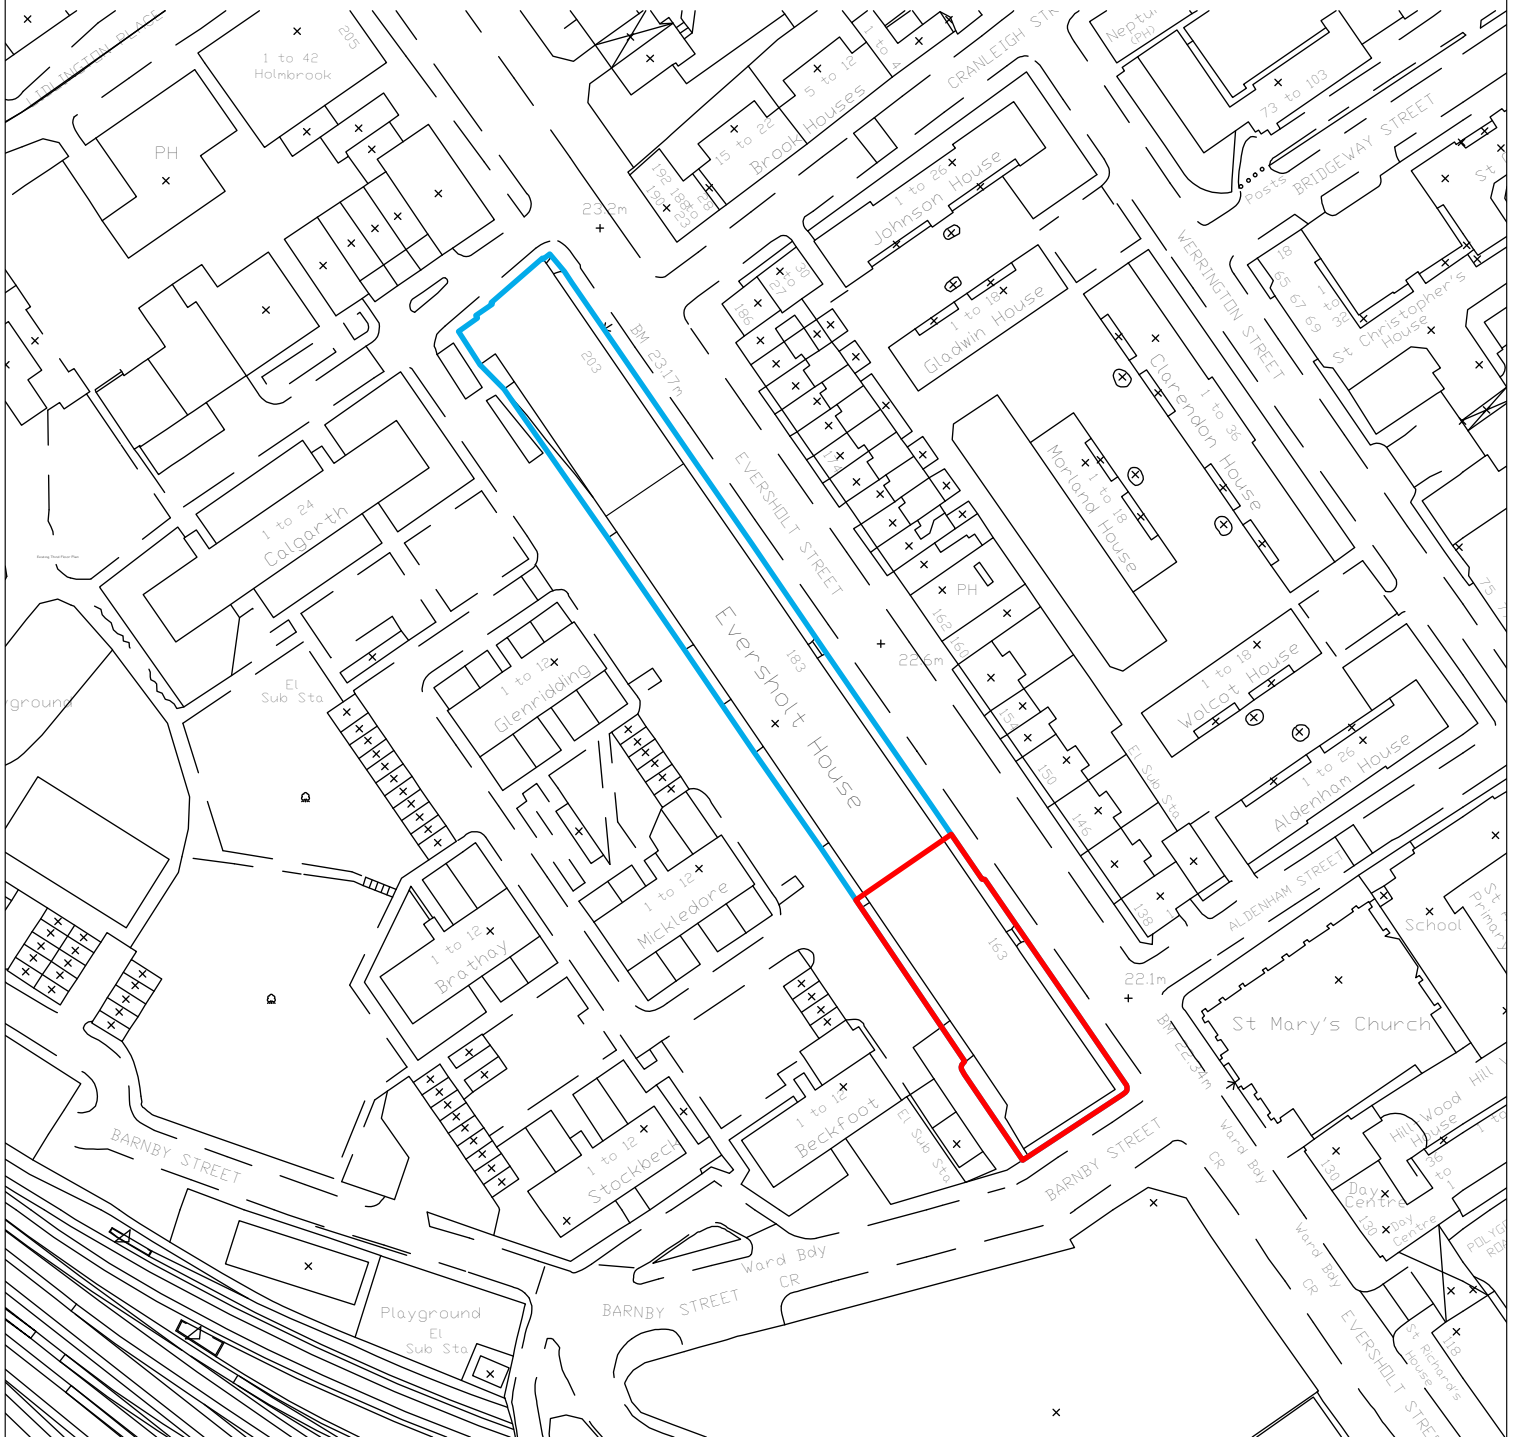

**215(PL)101**  
Site Location Plan (163)  
163-203 Eversholt St  
Scale: 1:1250@A4

**halebrown architects**

Hale Brown Architects Ltd. Unit 3, Phoenix Wharf, Eel Pie Island, Twickenham, London TW1 3DY  
T: 020 8977 6946 E: mail@halebrown.com W: www.halebrown.com