


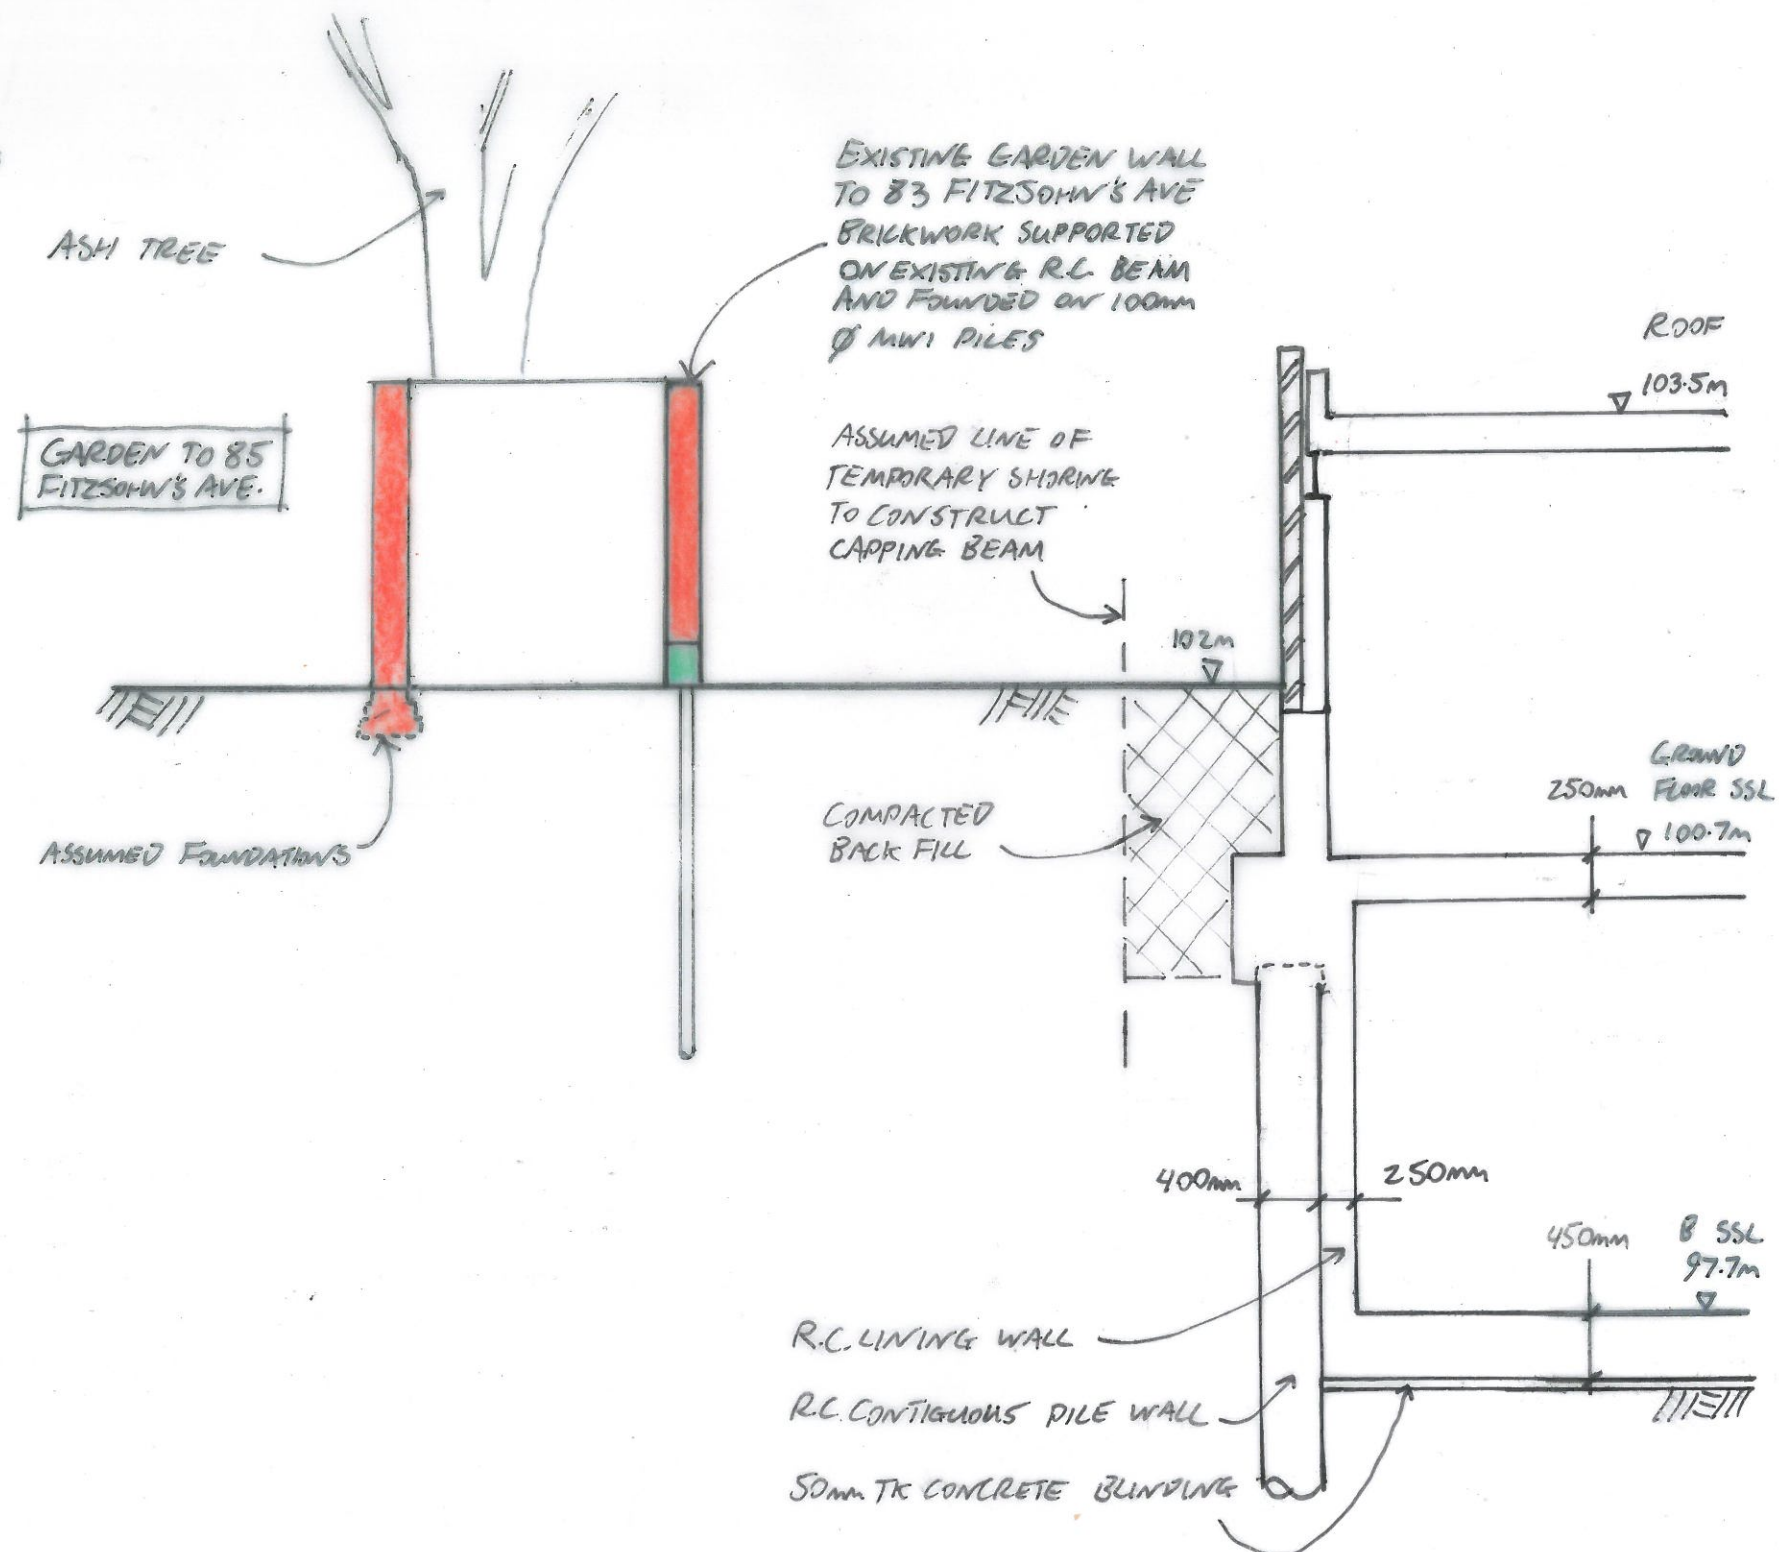

SECTION A-A
(1:50)

notes

1. THIS DRAWING IS TO BE READ IN CONJUNCTION WITH ALL OTHER RELEVANT ARCHITECT'S AND ENGINEER'S DRAWINGS AND THE SPECIFICATION

A	4/12/15	ISSUED FOR PLANNING	FGO
-	3/11/15	ISSUED FOR INFORMATION	FGO

job

**GARDEN HOUSE,
ELLERDALE ROAD**

title

**SINGLE STOREY BASEMENT
SECTION A-A THROUGH ROOT
PROTECTION AREA**

drawn
FGOdate
DEC '15

checked

Sb

scale (original - A3)

1:50

Alan Baxter

75 Cowcross Street London EC1M 6EL
tel 020 7250 1555
email aba@alanbaxter.co.uk

www.alanbaxter.co.uk

drg. no.

1706/02/57

rev.

A