




Section a-a

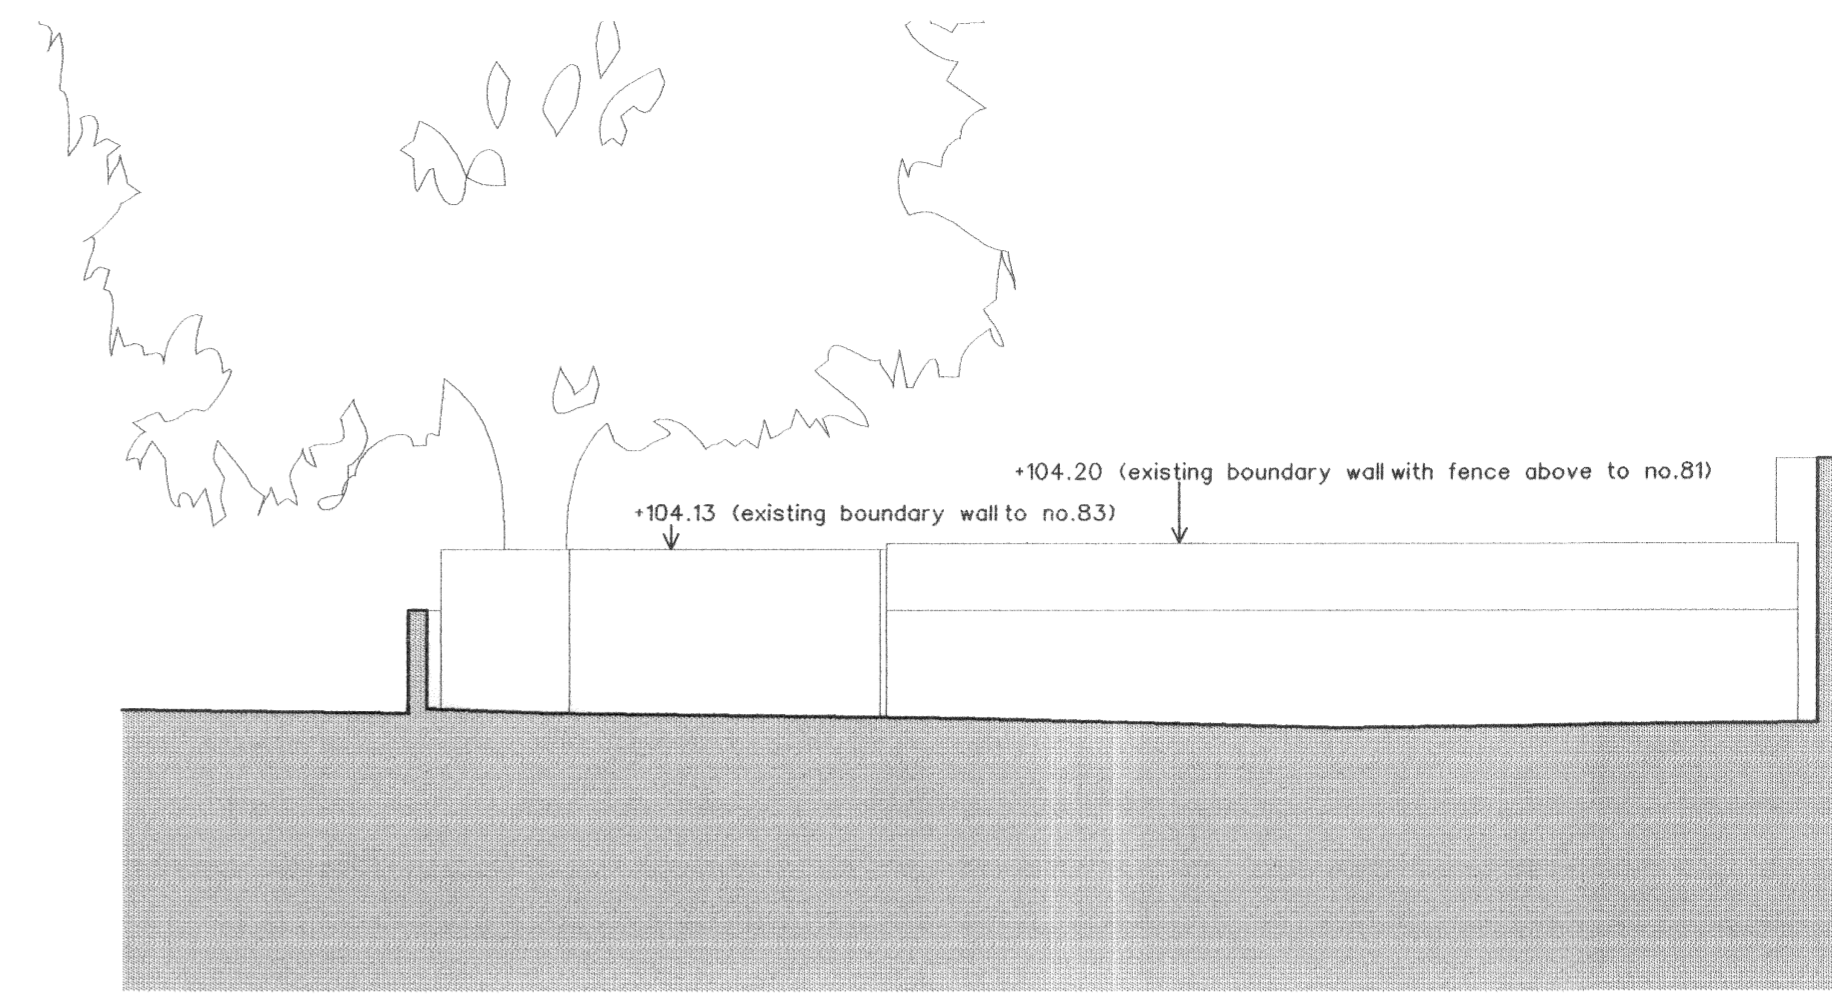


Section b-b

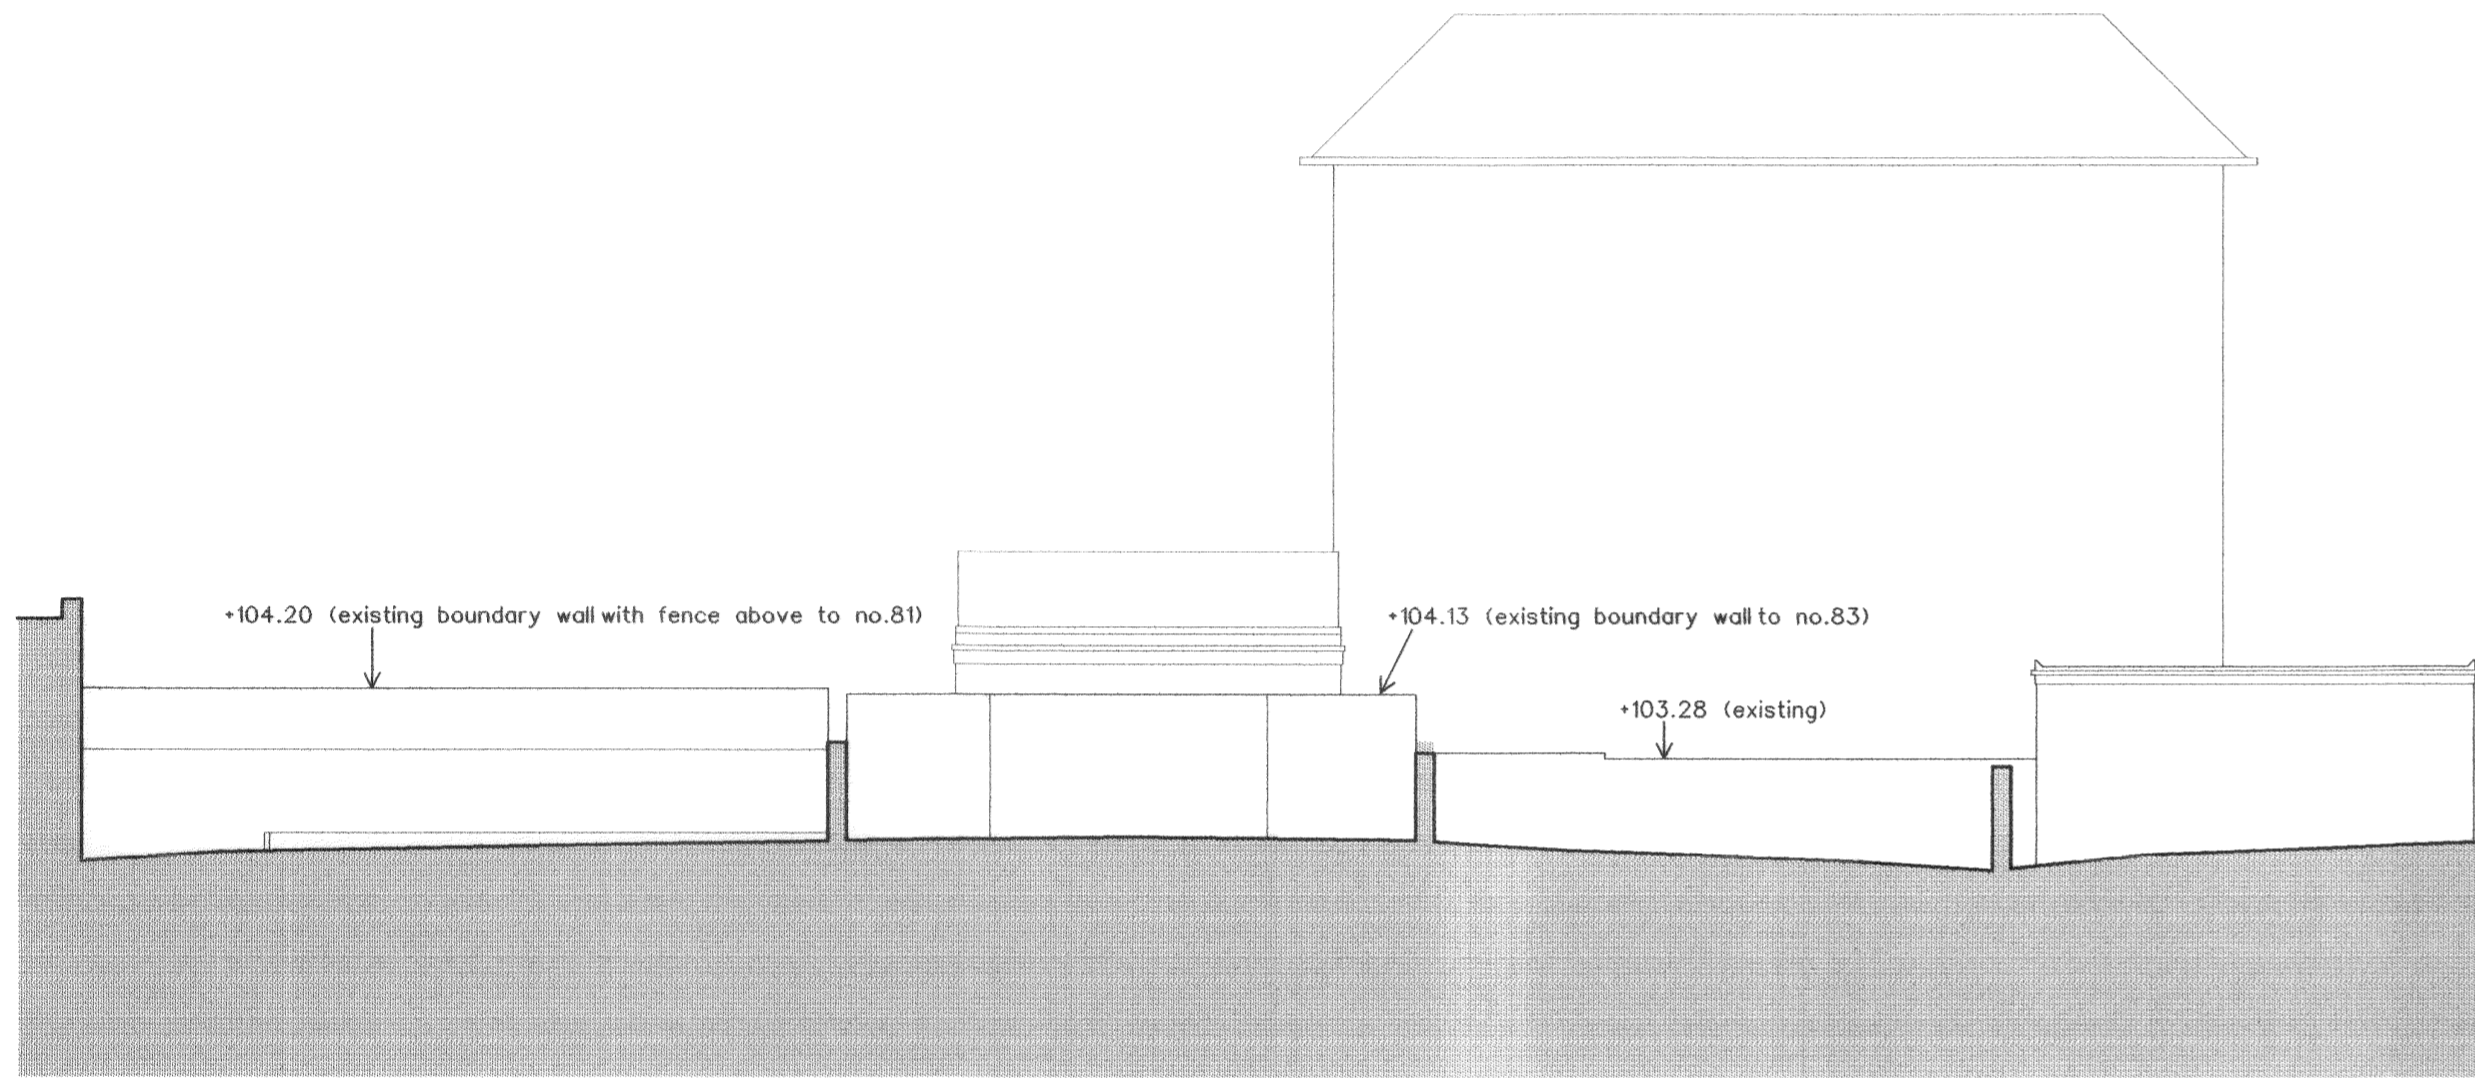



View 3

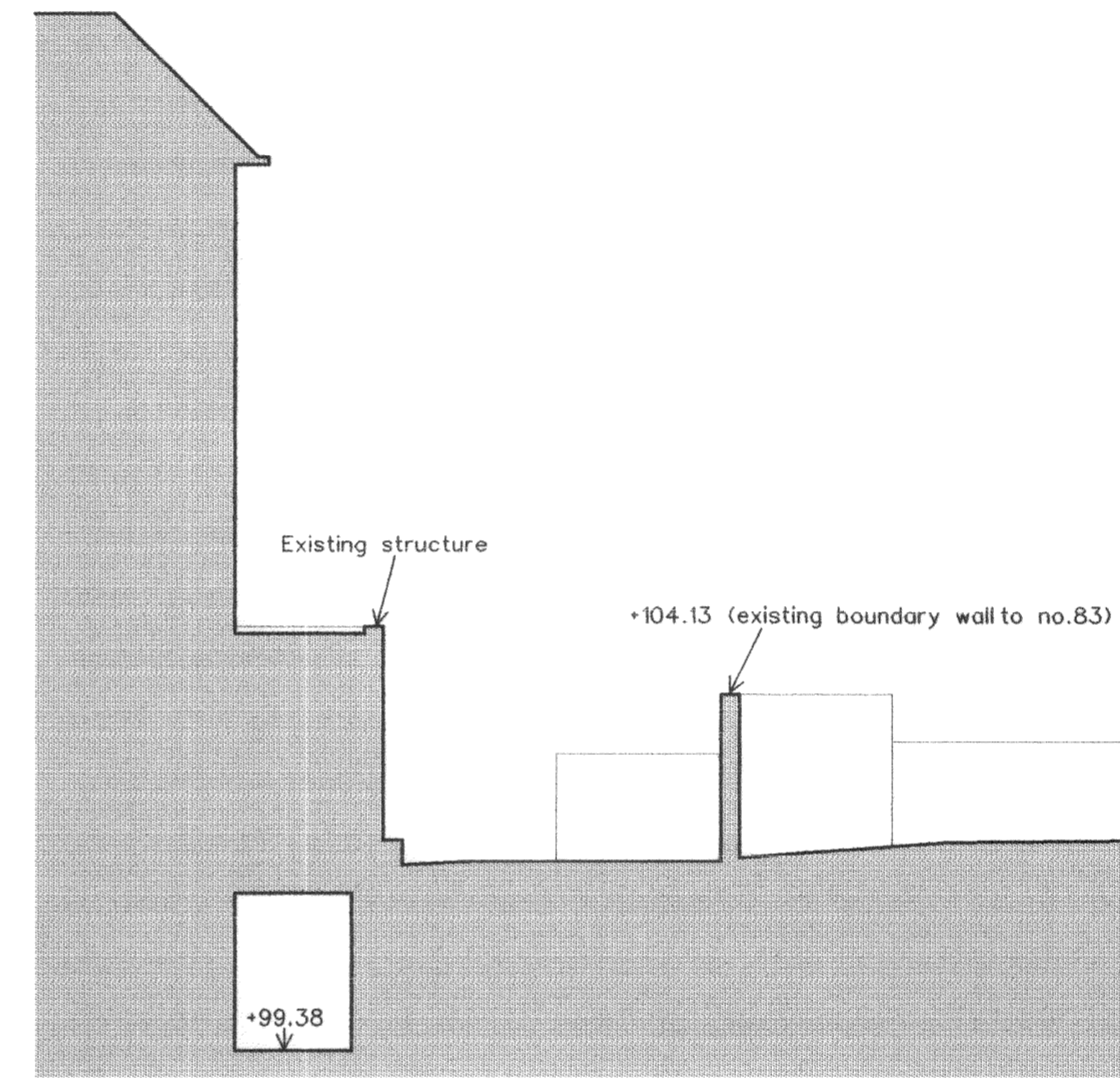


Section c-c

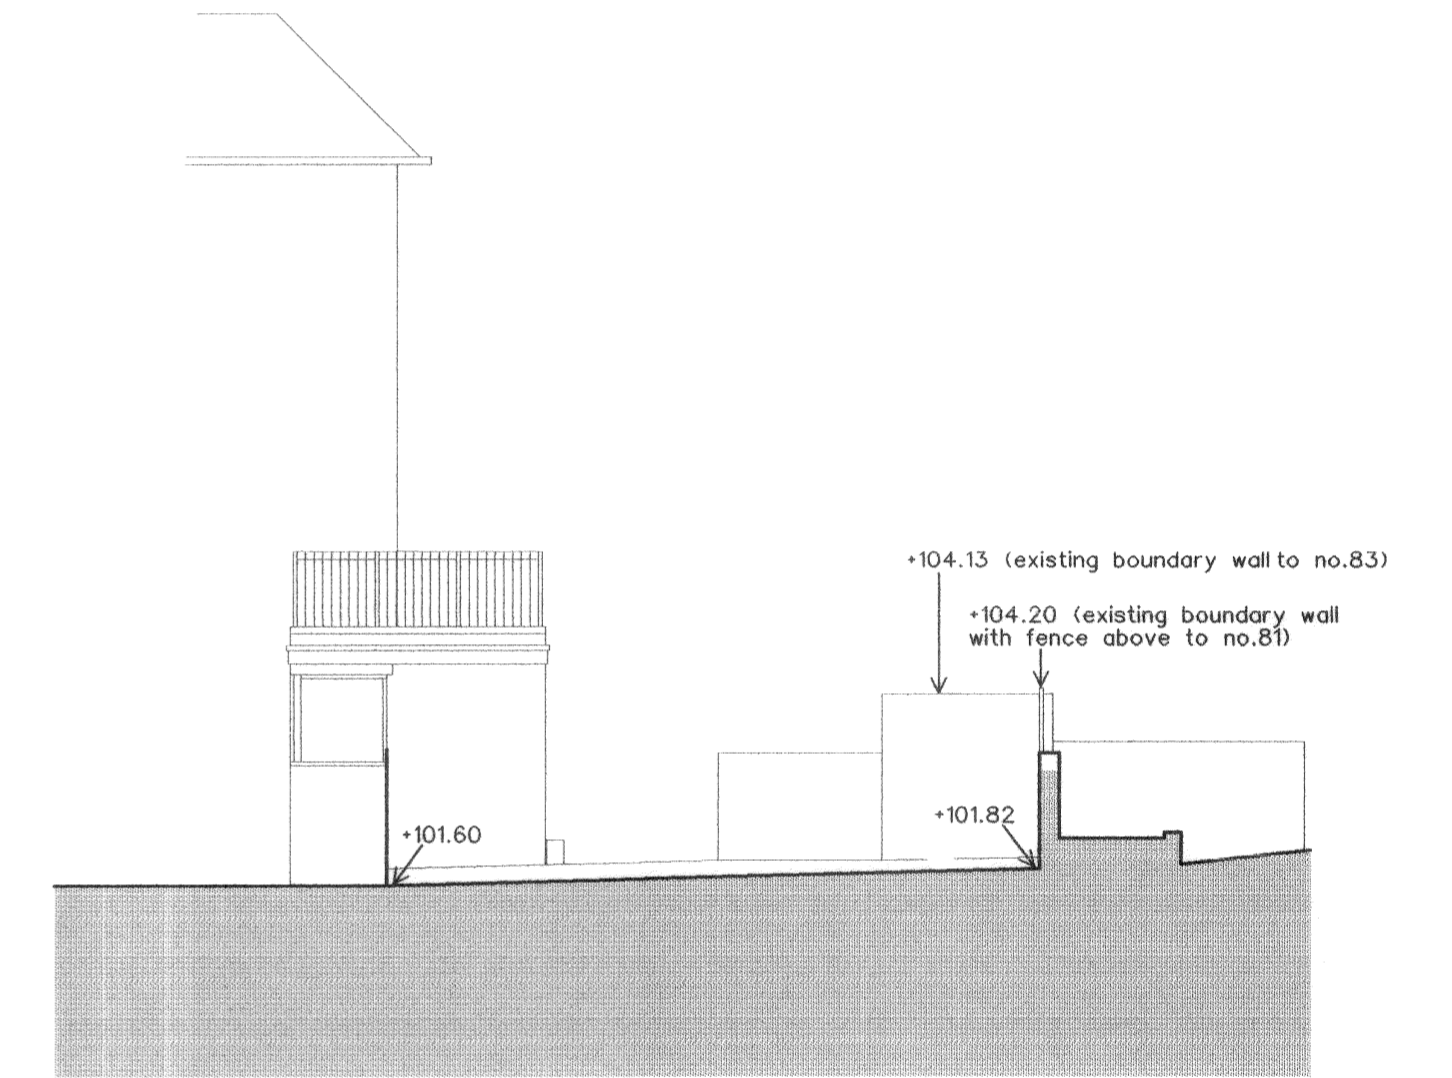

Section d-d

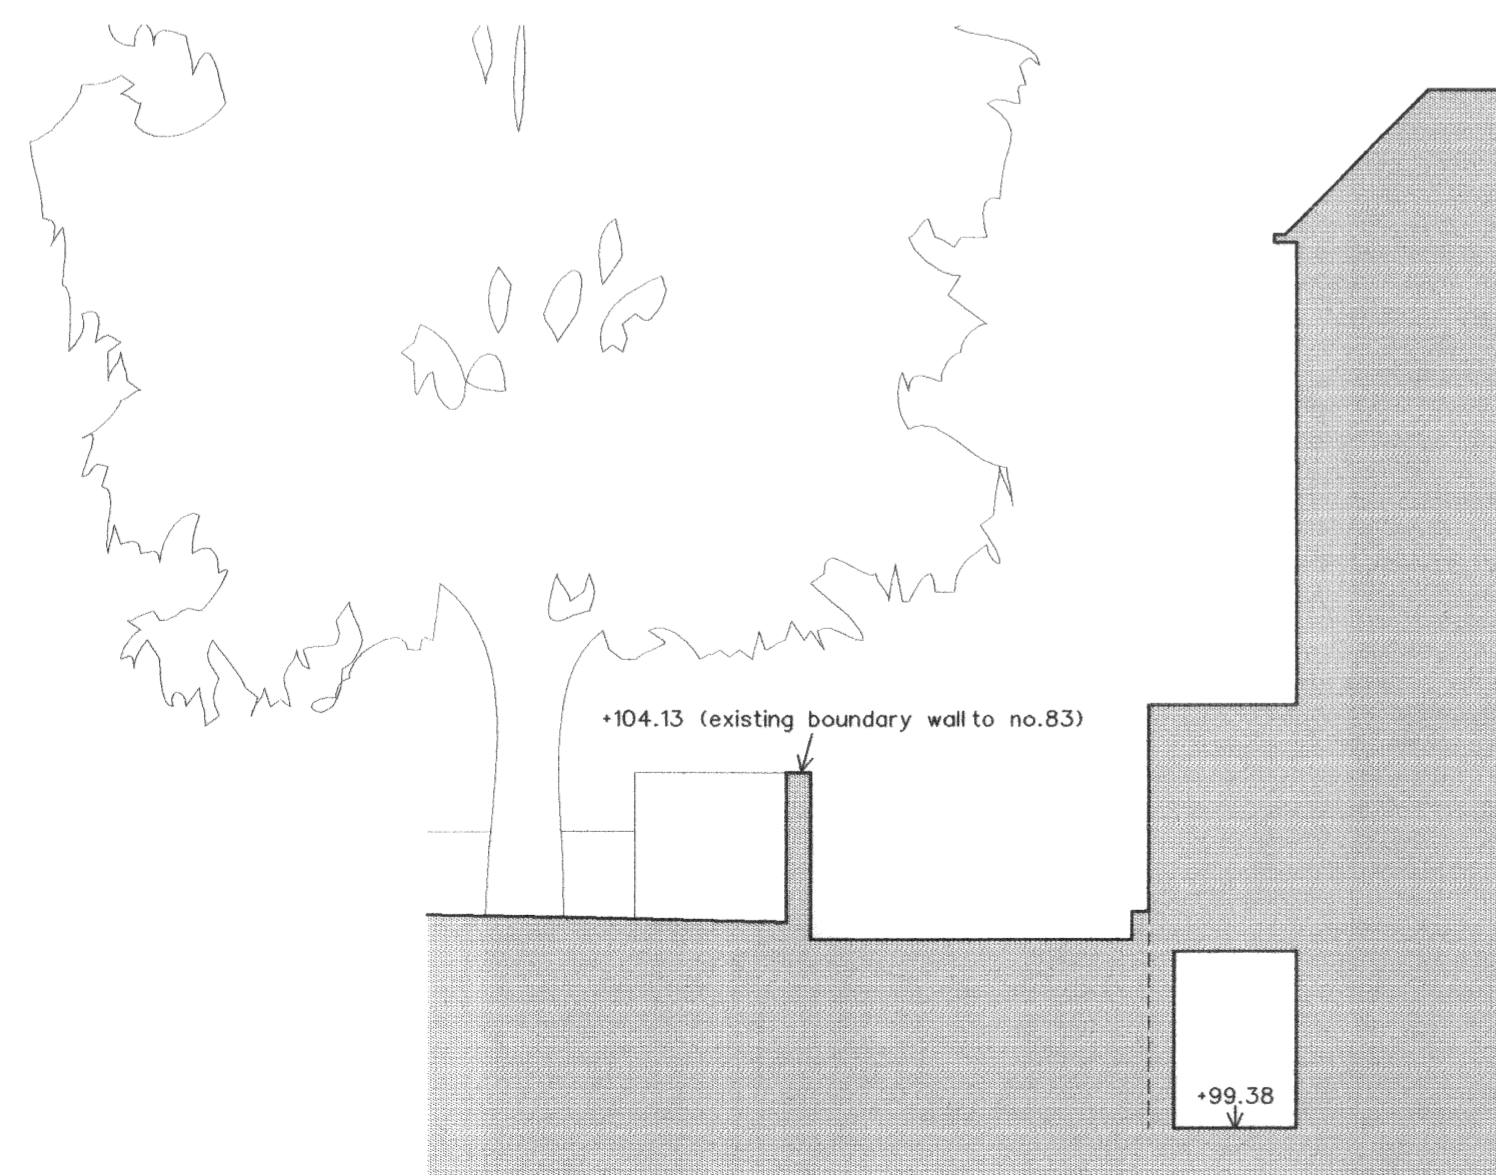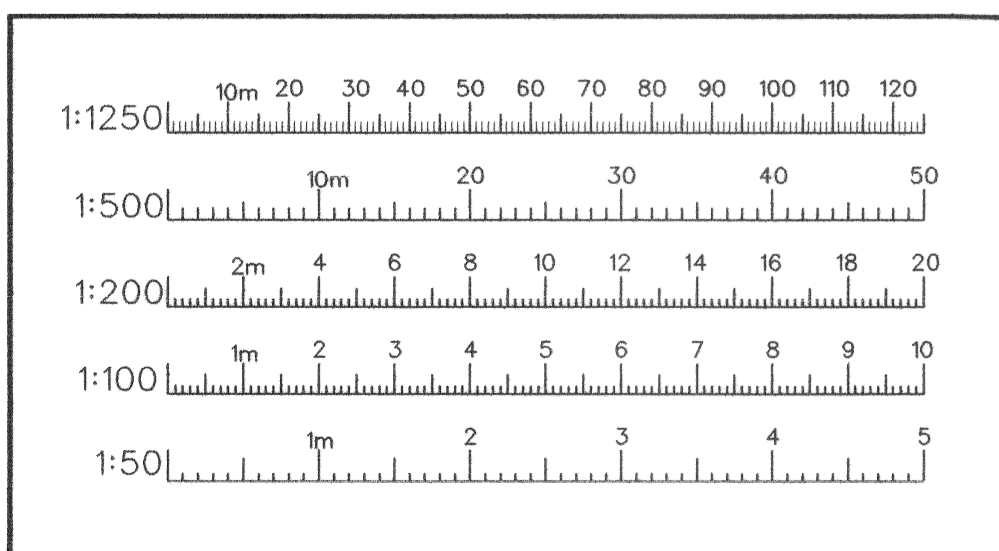

View 1

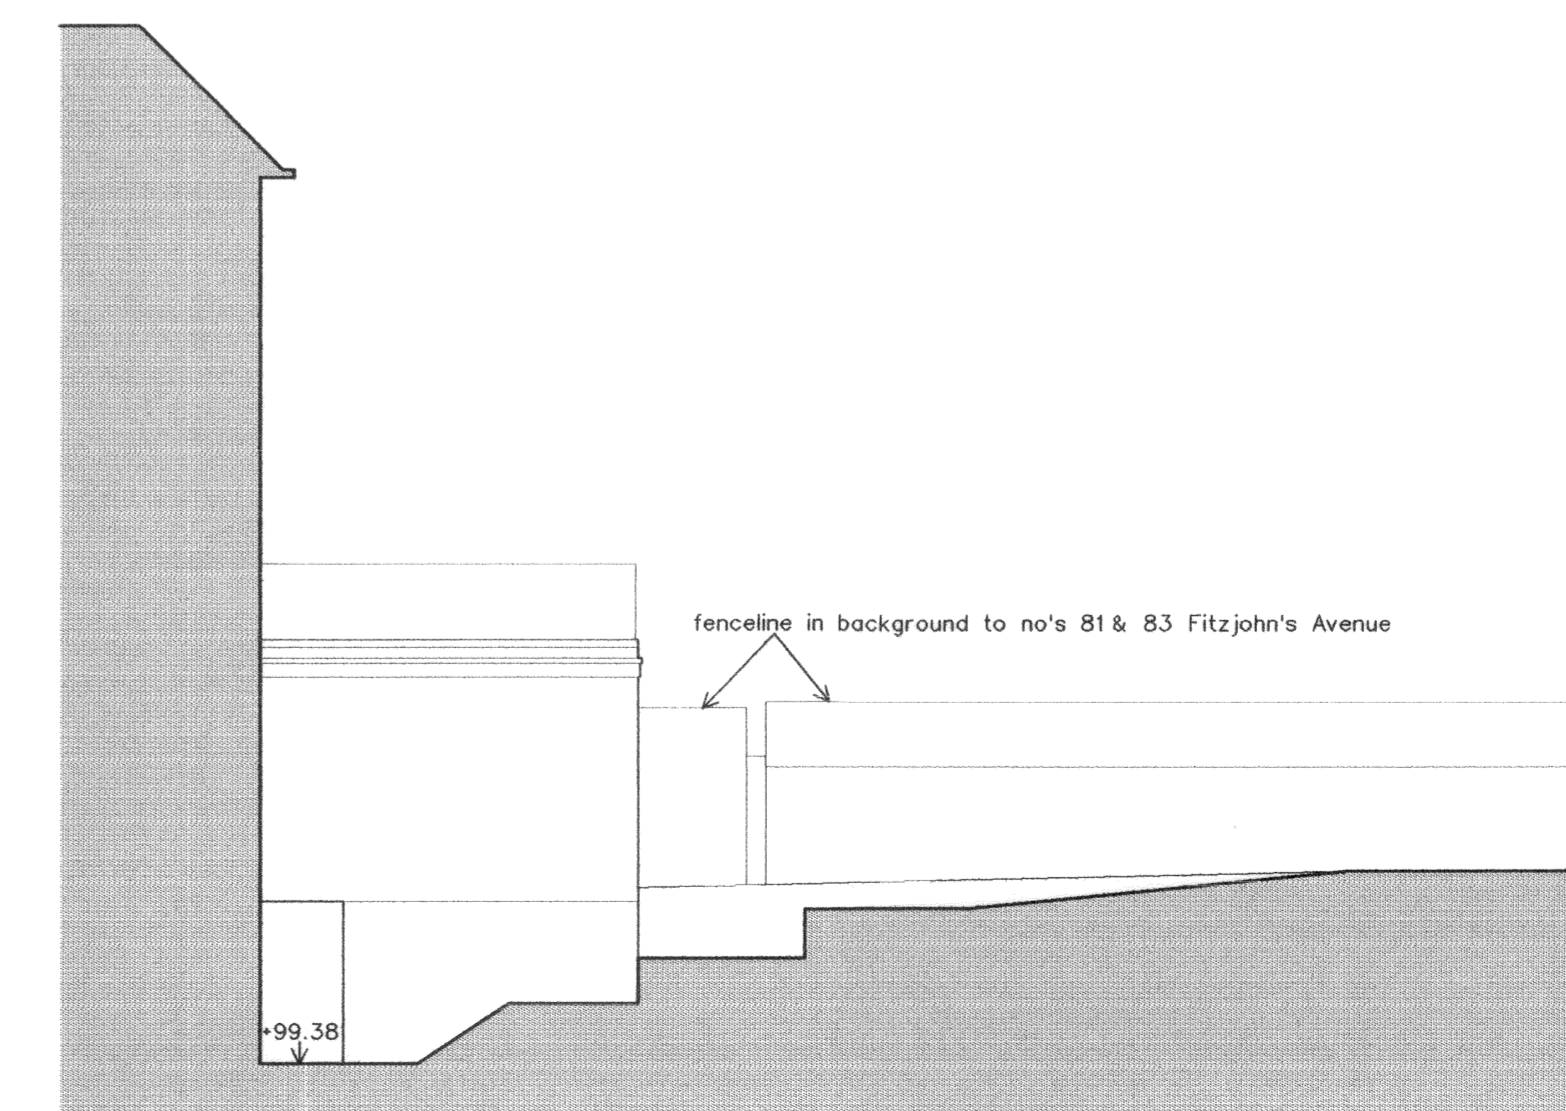

View 2

Rev. A 30.11.15 Notes added

Knight Architecture & Design
 9 High Street
 Olney
 Bucks MK46 4EB
 Tel: 01234 711600 Fax: 01234 711607
 e-mail: knight.architects@btinternet.com

Client	Mr. J. McElroy		Project	Land adjoining 1 Ellerdale Road, London, NW3 6BA	
Scale	1:100	Date	26 Oct 2015	Title	Existing site sections and elevations
Drawing No.	28471-06		Rev.	A	

DO NOT SCALE FROM THIS DRAWING. ALL DIMENSIONS MUST BE CHECKED ON SITE.