




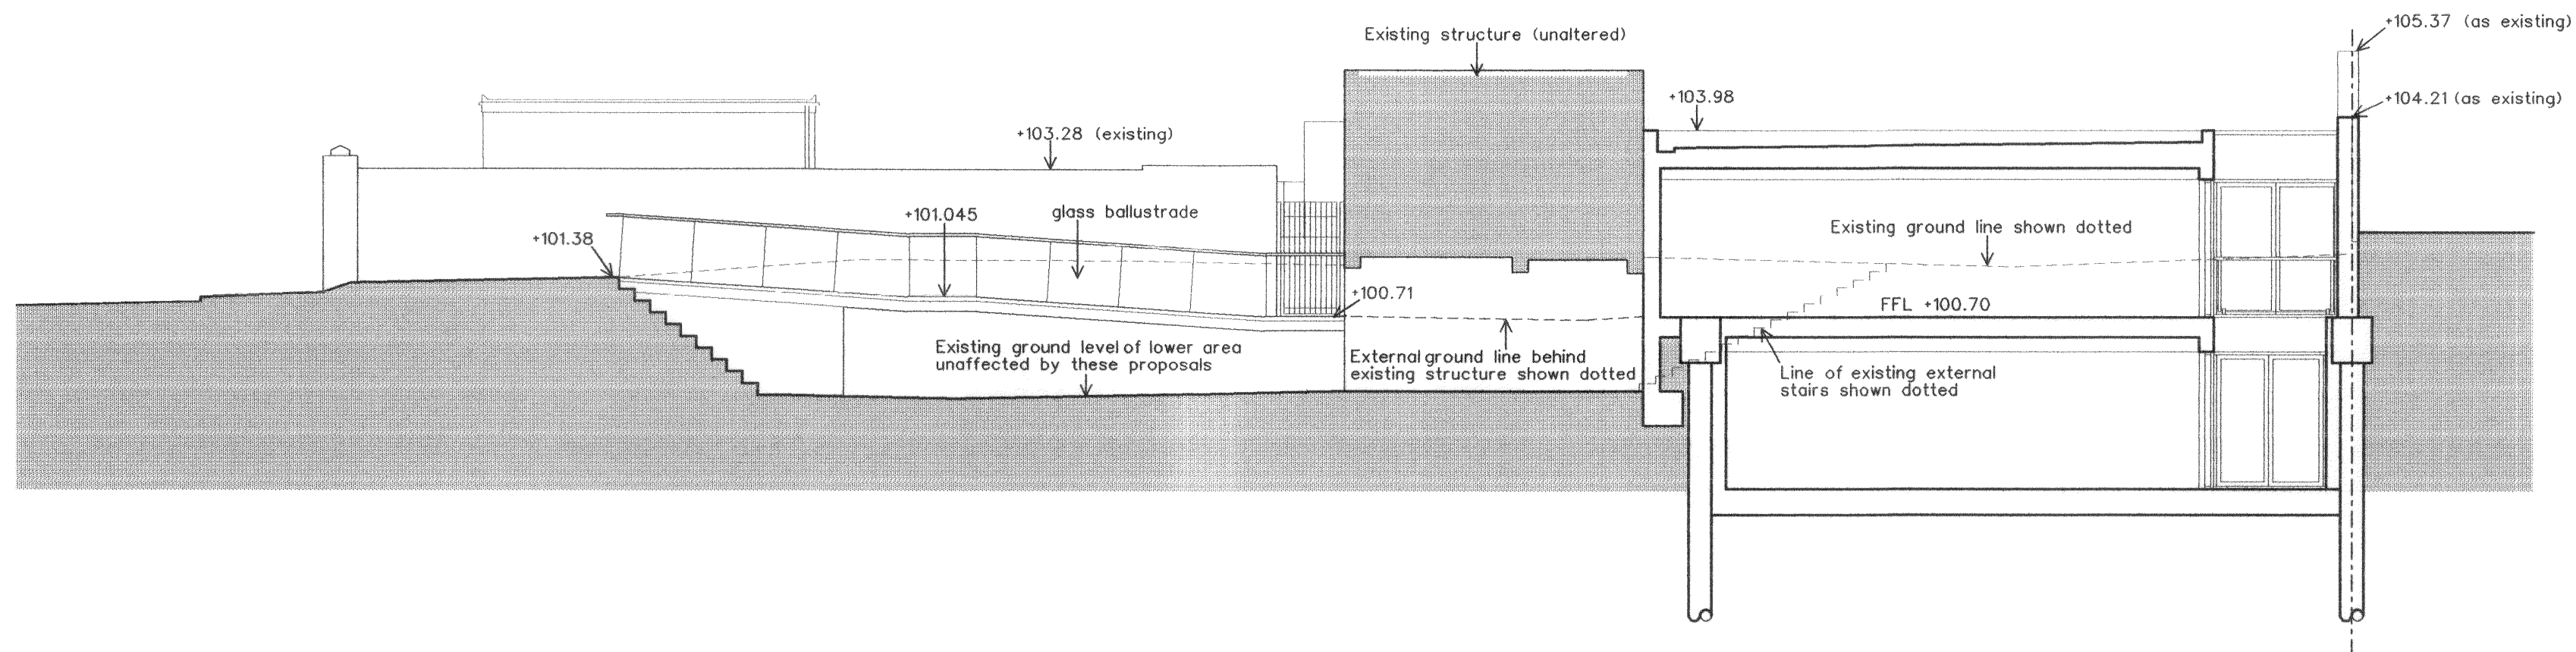


Section a-a

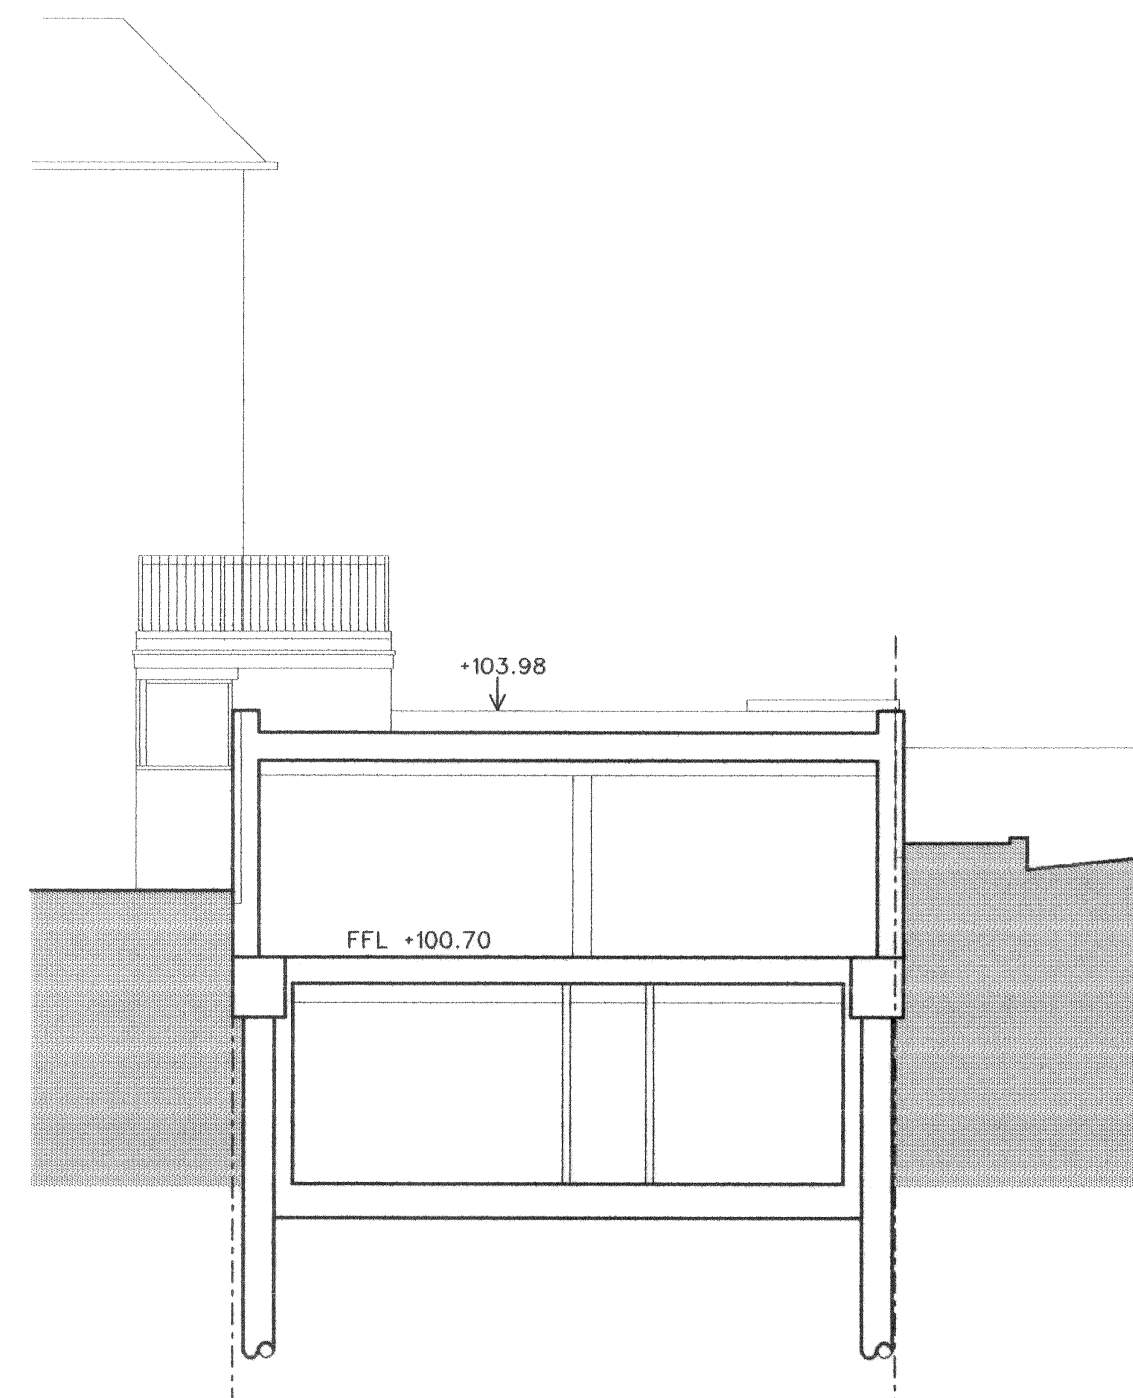


Section b-b

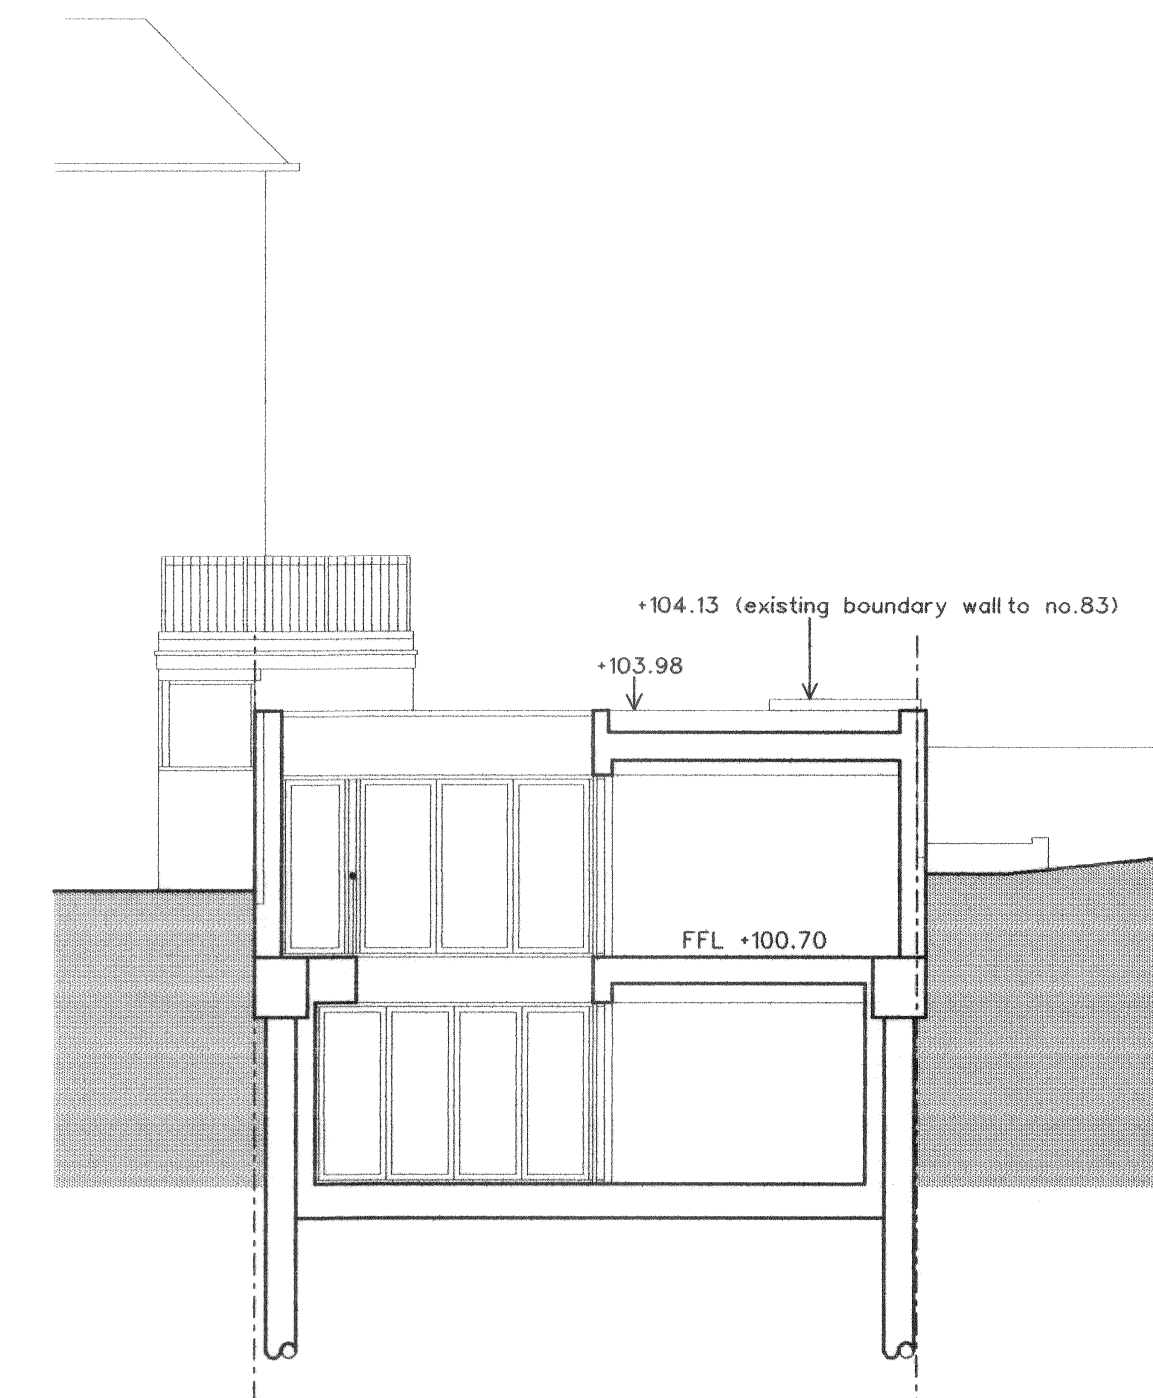


Section c-c

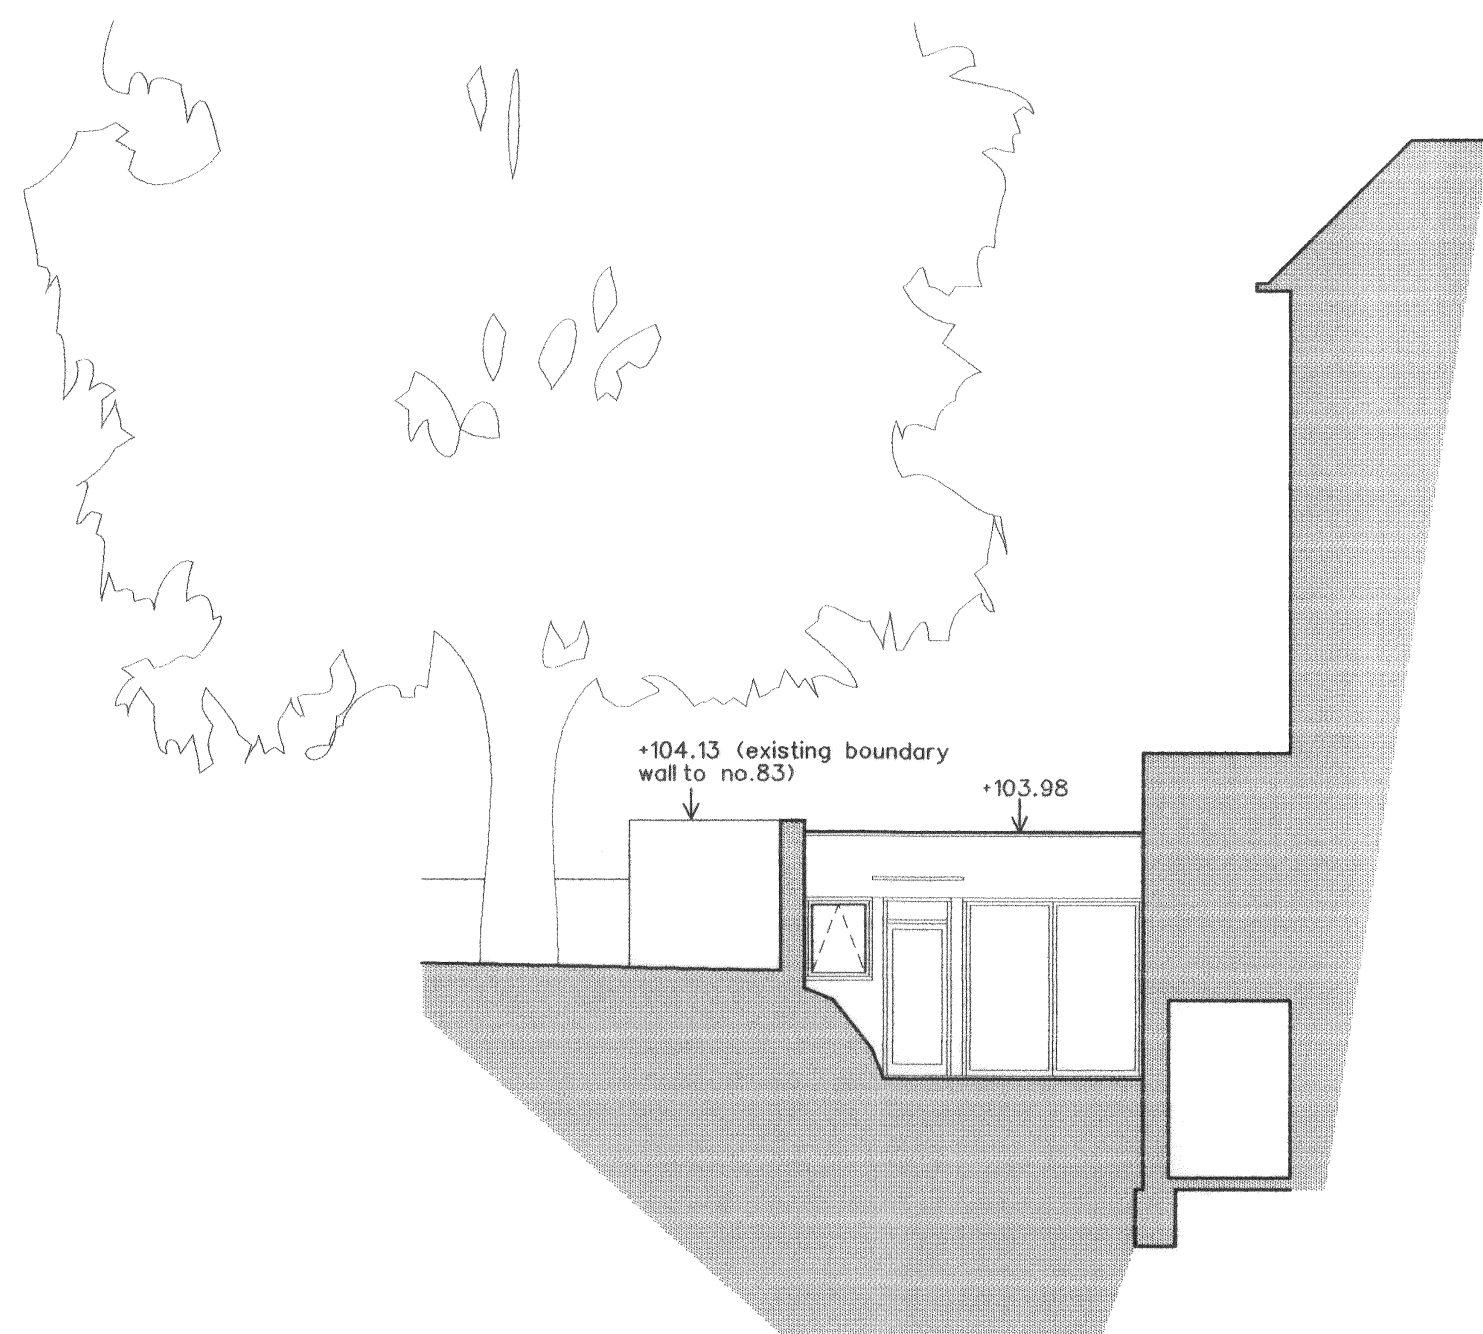



View 1

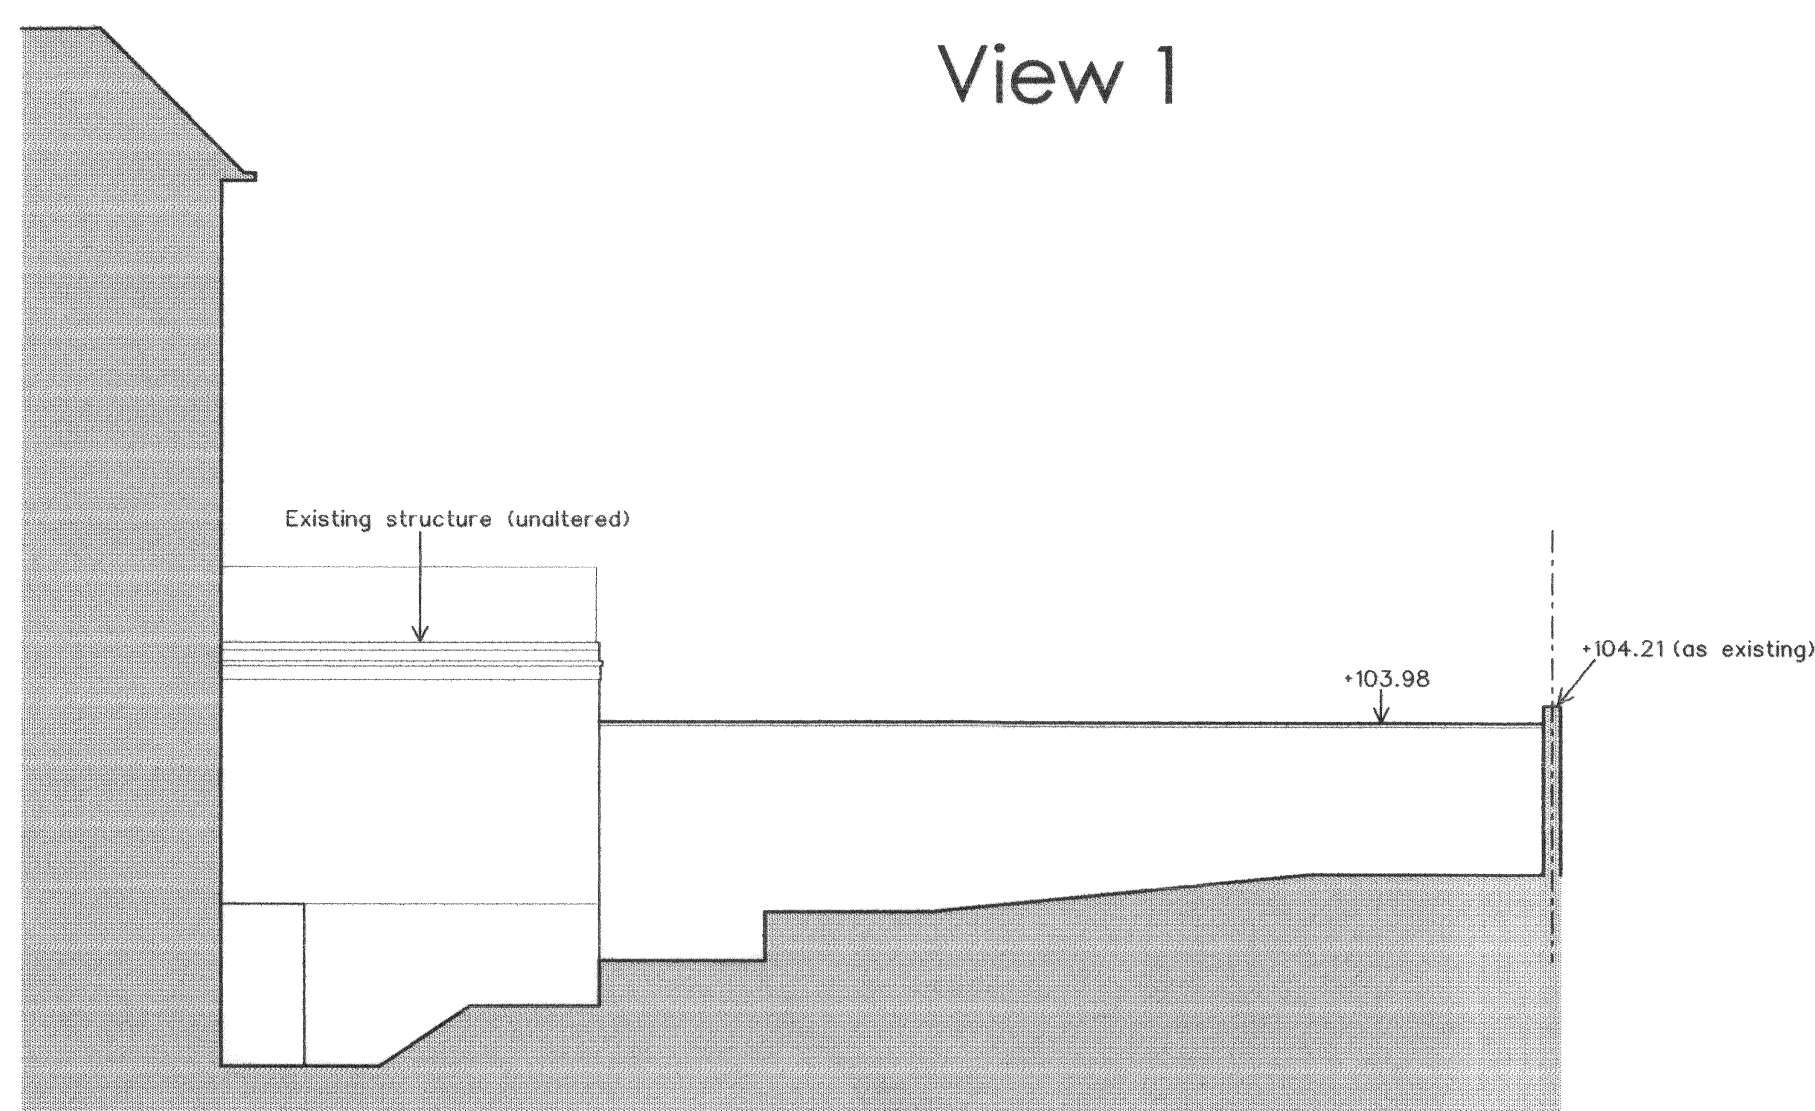

View 2

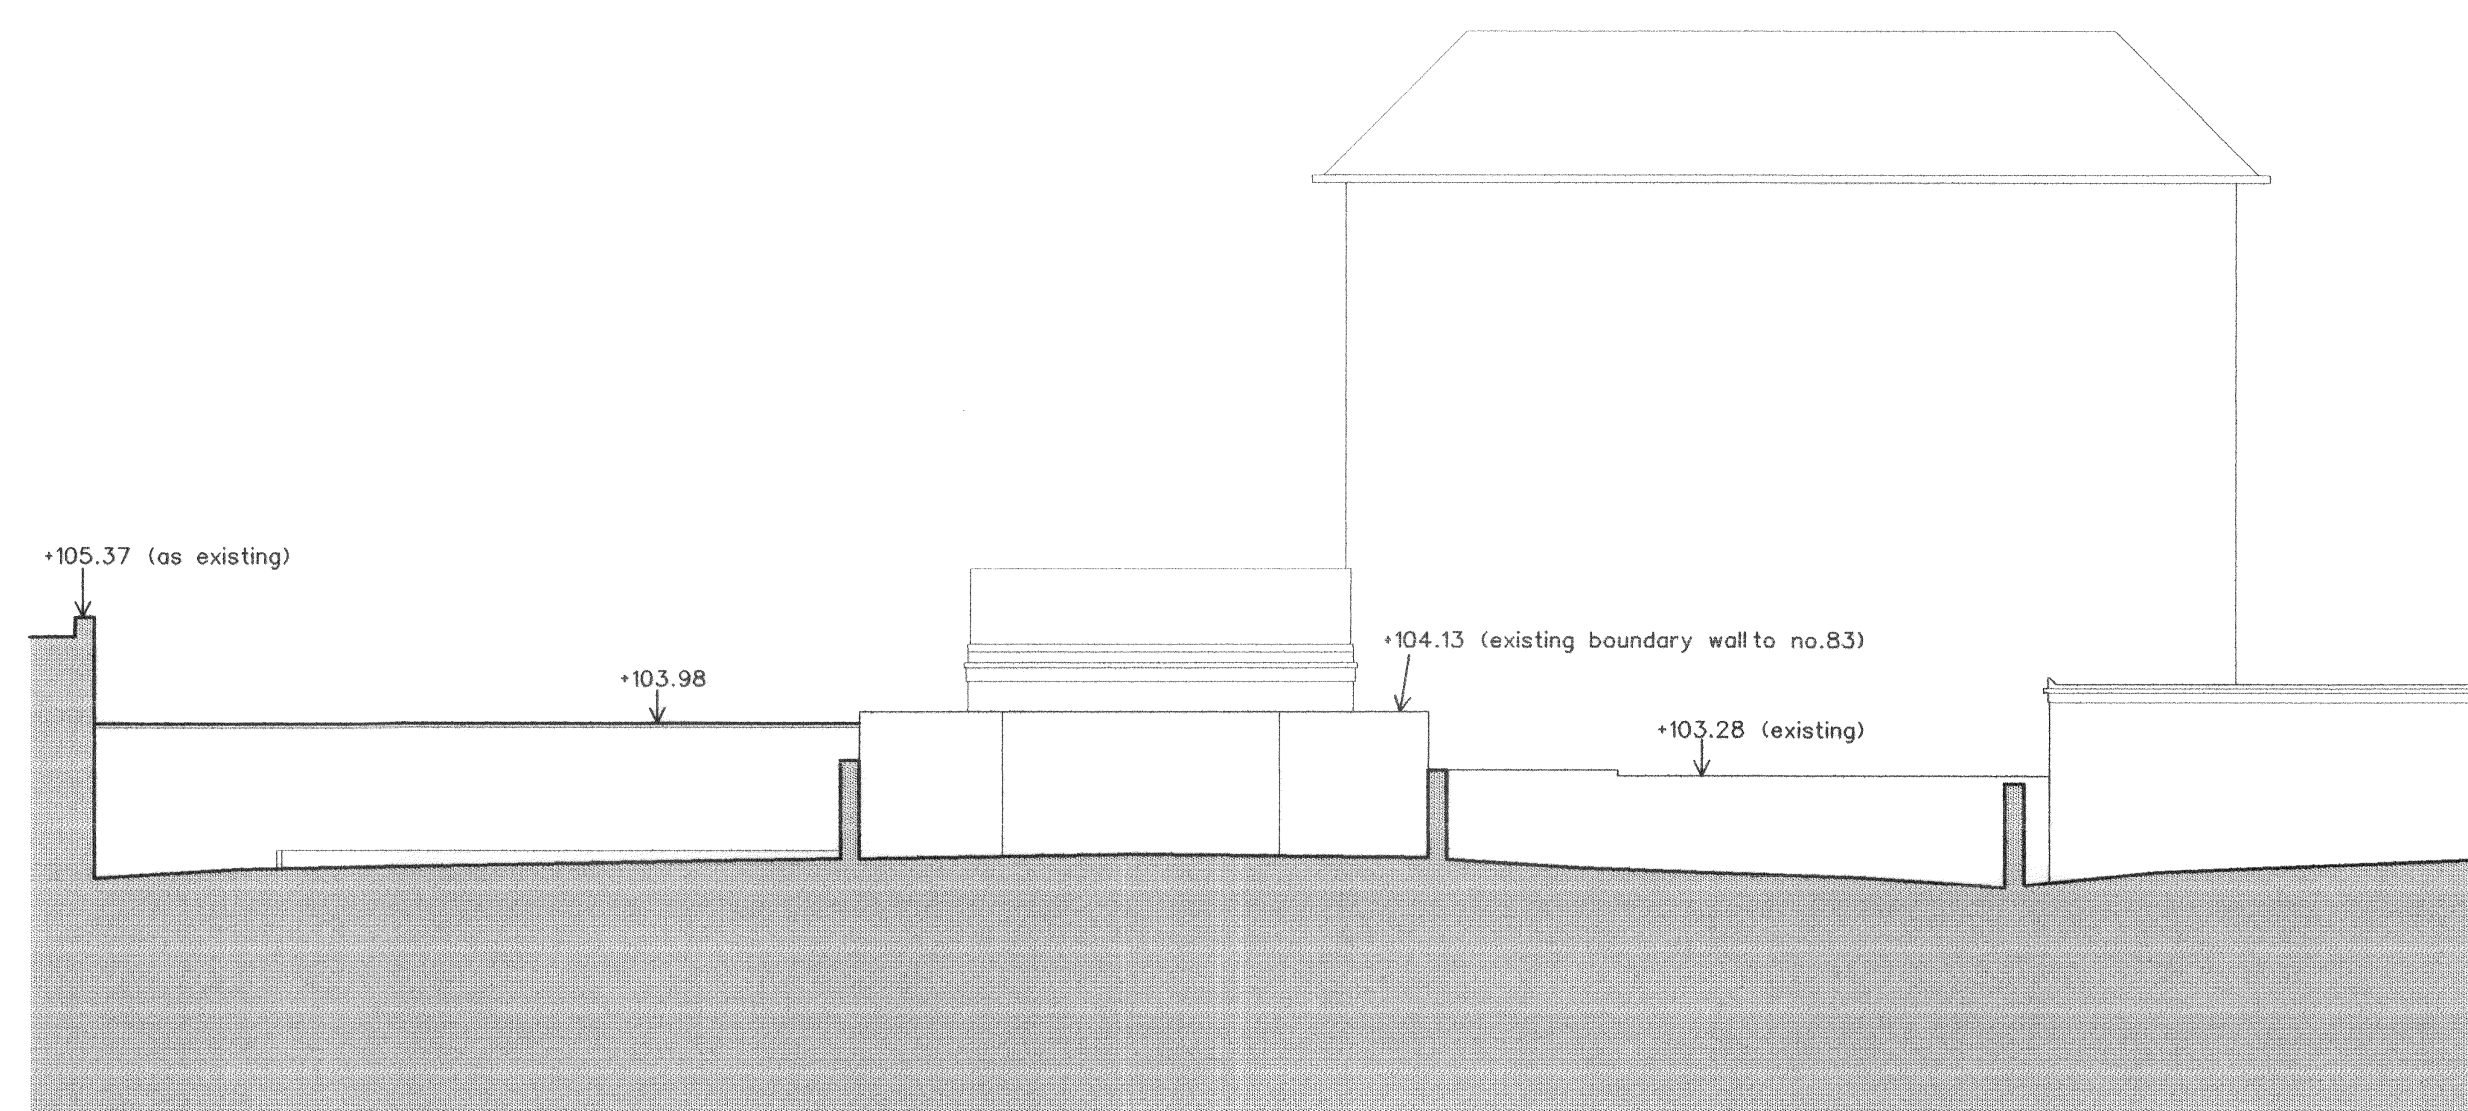

View 3

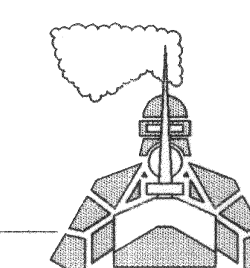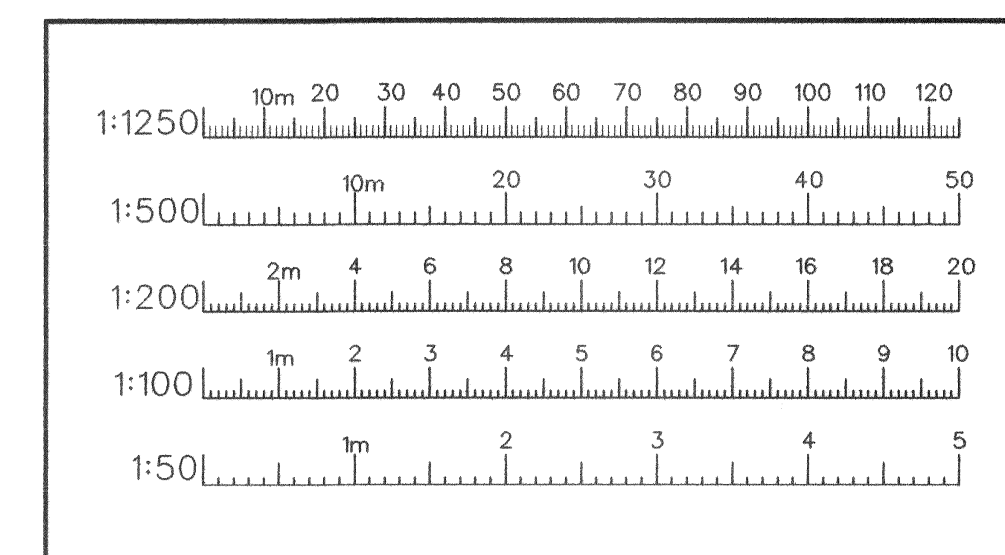

Knight Architecture & Design

9 High Street
Olney
Bucks MK46 4EB
Tel: 01234 711600 Fax: 01234 711607
e-mail: knight.architects@btinfonet.com

Client		Project	
Mr. J. McElroy		Land adjoining 1 Ellerdale Road, London, NW3 6BA	
Scale		Title	
1:100		Proposed site sections and elevations	
Date	Drawing No.	Rev.	
30 Nov 2015	28471-10		

DO NOT SCALE FROM THIS DRAWING. ALL DIMENSIONS MUST BE CHECKED ON SITE.